


I.C.H. N<sup>o</sup> 34 SEC. C<sup>nd</sup> D  
LAKE COUNTY

| End Area |      | Cu. Yds. |       |
|----------|------|----------|-------|
| Cut      | Fill | Cut      | Fill  |
| 7.0      | 12.2 |          |       |
|          |      | 19.6     | 49.6  |
| 3.6      | 14.6 |          |       |
|          |      | 35.9     | 51.5  |
| 26.6     | 18.2 |          |       |
|          |      | 36.1     | 38.1  |
| 12.4     | 28.0 |          |       |
|          |      | 13.0     | 56.5  |
| 1.6      | 33.0 |          |       |
|          |      | 5.2      | 117.8 |
| 1.2      | 30.6 |          |       |
|          |      | 18.1     | 72.4  |
| 8.6      | 8.5  |          |       |
|          |      | 69.3     | 16.1  |
| 28.8     | 0.2  |          |       |
|          |      | 81.9     | 9.3   |
| 15.4     | 4.8  |          |       |
|          |      | 38.9     | 32.6  |

Exc = 375.5 cu.yds. (445.9 cu.yds.)  
Emb = 303.1 cu.yds.

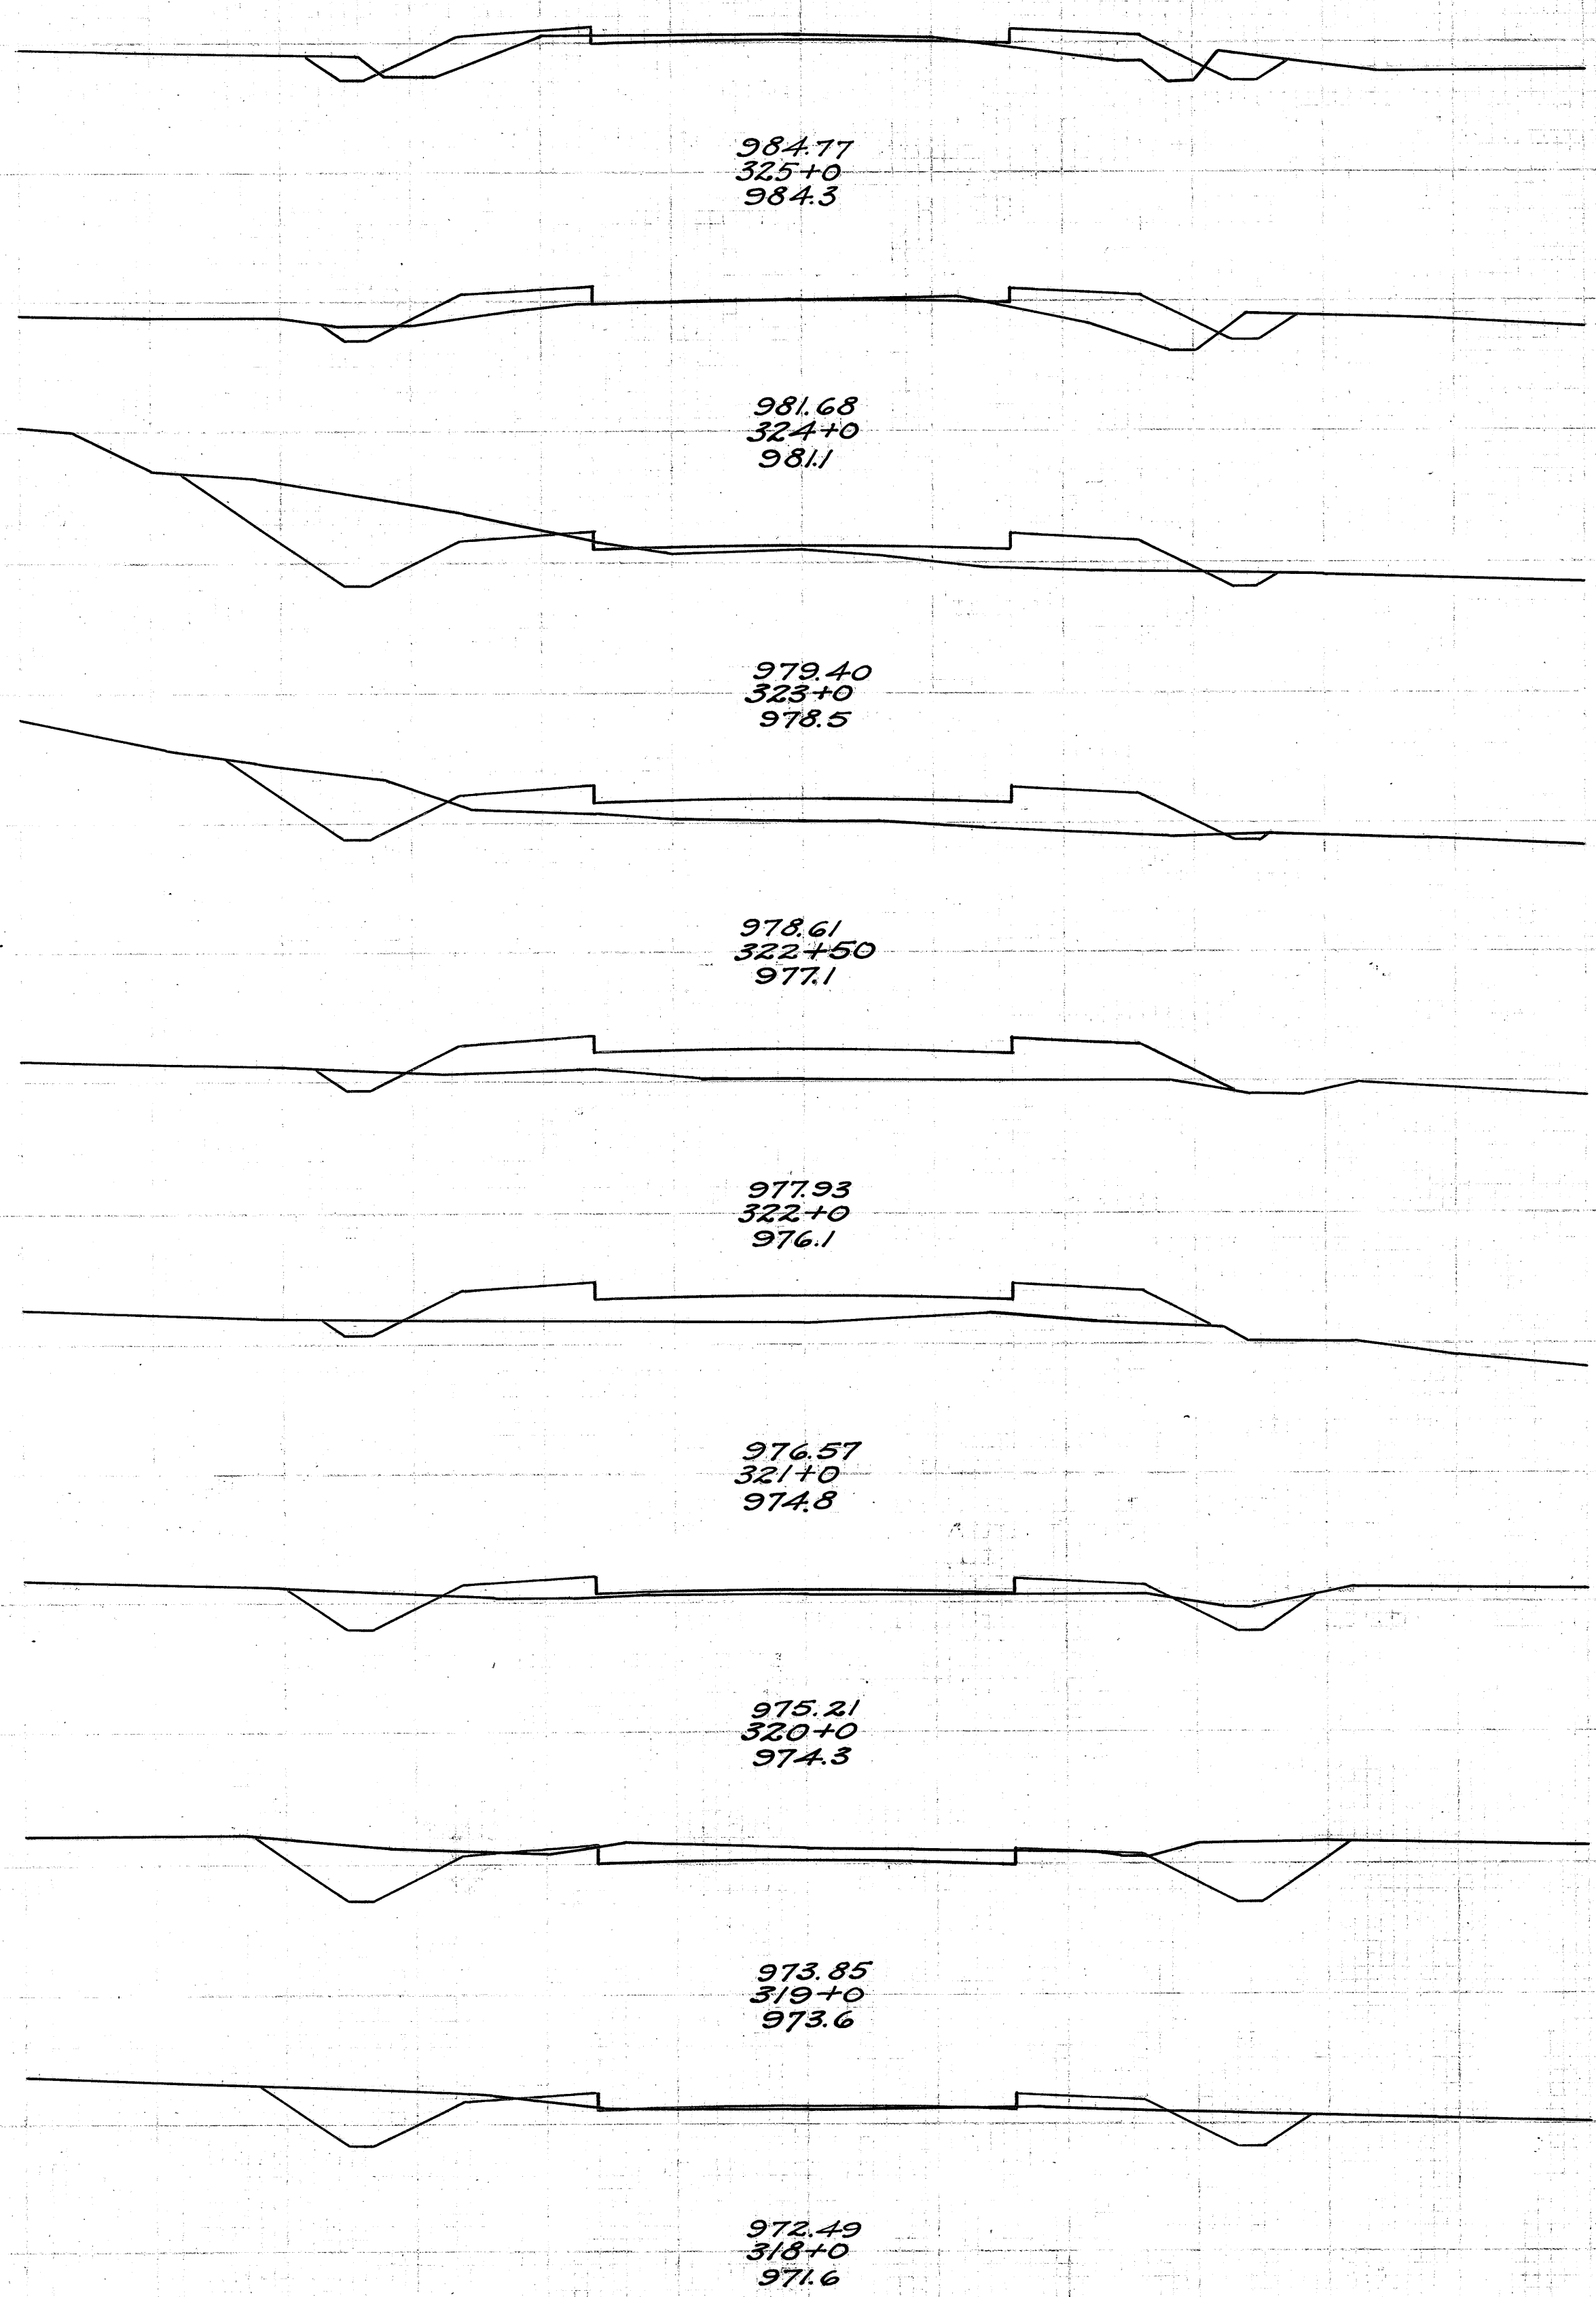

| End Area |      | Cu. Yds. |      |
|----------|------|----------|------|
| Cut      | Fill | Cut      | Fill |
| 14.3     | 8.4  |          |      |
|          |      | 48.3     | 34.4 |
| 11.8     | 10.2 |          |      |
|          |      | 48.5     | 34.4 |
| 14.4     | 8.4  |          |      |
|          |      | 55.9     | 33.7 |
| 15.8     | 9.8  |          |      |
|          |      | 90.7     | 23.7 |
| 33.2     | 3.0  |          |      |
|          |      | 112.6    | 11.9 |
| 27.6     | 3.4  |          |      |
|          |      | 80.0     | 40.0 |
| 15.6     | 18.2 |          |      |
|          |      | 54.4     | 57.4 |
| 13.8     | 12.8 |          |      |
|          |      | 43.8     | 68.9 |
| 9.9      | 24.4 |          |      |
|          |      | 31.3     | 67.8 |

Exc = 653.6 cu.yds. (839.9 cu.yds.)  
Emb = 539.7 cu.yds.

