



I.C.H. N^o 34 SEC. C and D
LAKE COUNTY

End Area Cu. Yds. Cut	End Area Cu. Yds. Fill
75.6	0.4
127.3	51.9
16.0	37.0
8.5	42.8
2.4	55.4
21.9	131.3
9.4	15.5
54.8	10.2
20.2	6.2
41.9	50.4
2.4	21.0
8.1	78.9
2.0	21.6
4.8	87.8
0.6	25.8
8.1	83.0
3.8	19.0
33.5	50.7

Exc. = 786.3 cu. yds.
 Emb. = 659.6 cu. yds.
 (904.5 cu. yds.)

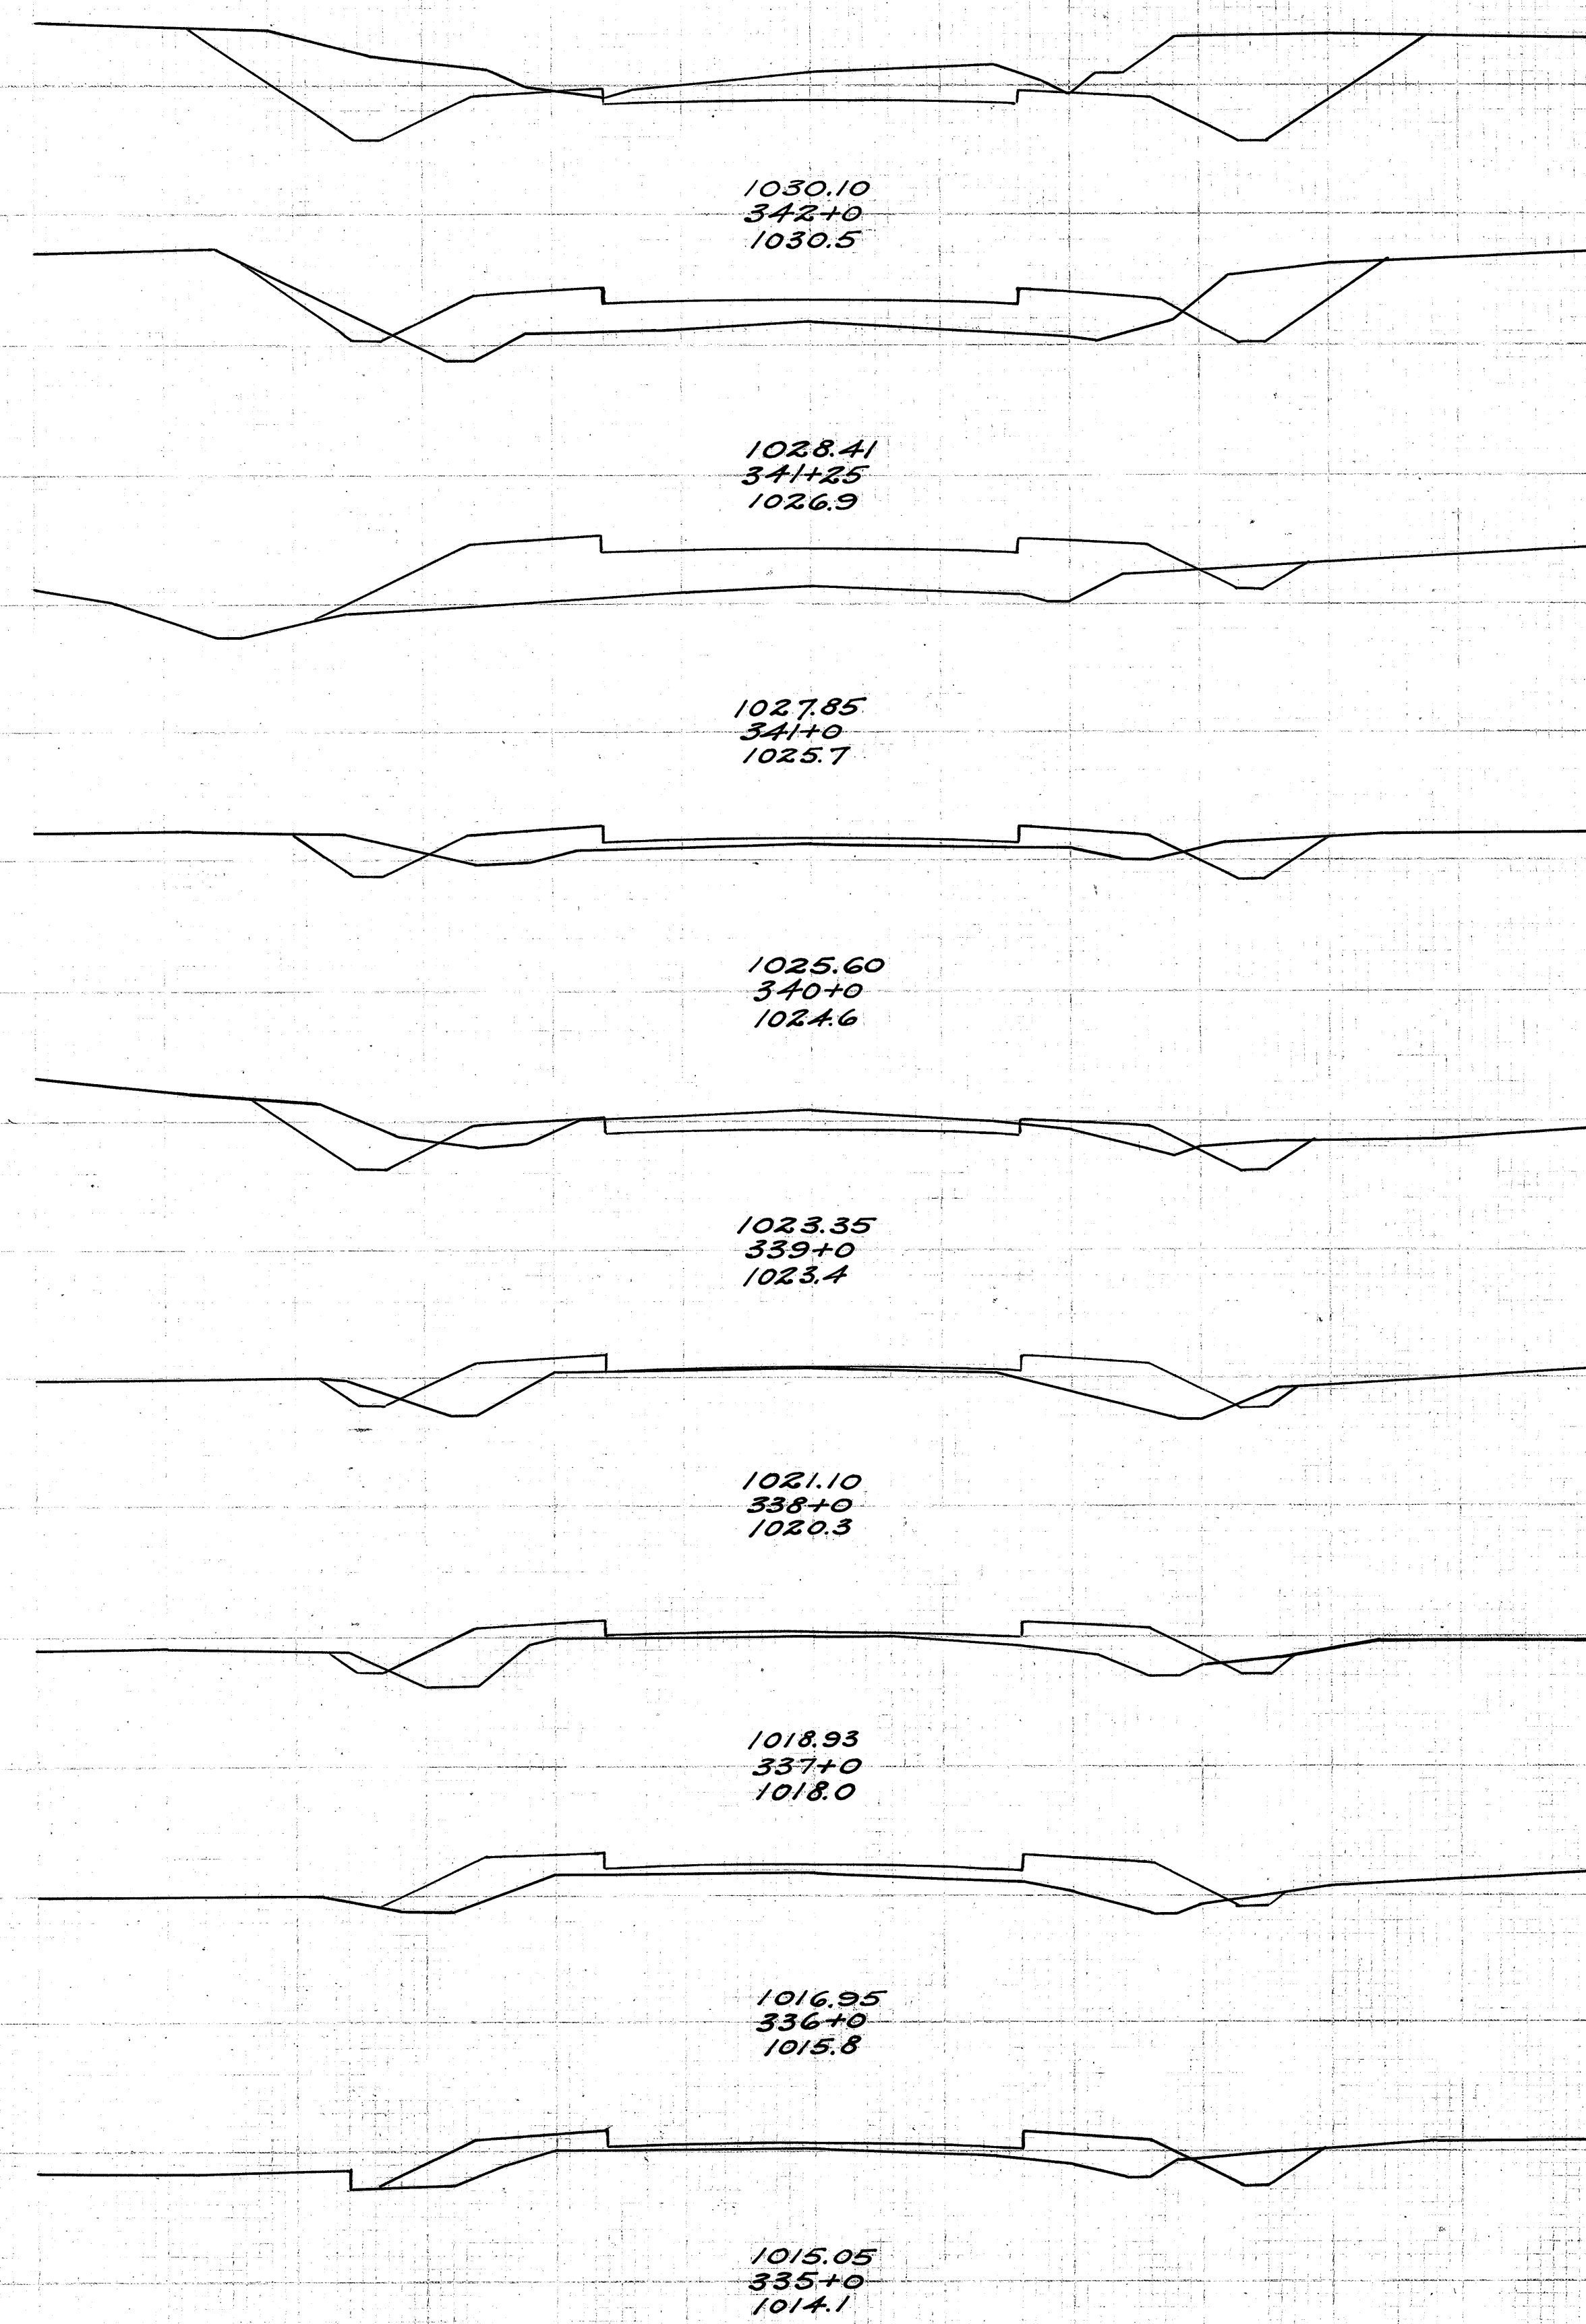

End Area Cu. Yds. Cut	End Area Cu. Yds. Fill
84.0	0.8
195.4	16.3
21.5	8.0
62.8	39.6
12.4	13.4
37.8	54.4
8.0	16.0
31.9	50.4
9.2	11.2
75.2	30.0
31.4	5.0
105.9	15.2
25.8	3.2
139.6	6.3
4.9	0.2
231.9	11.1

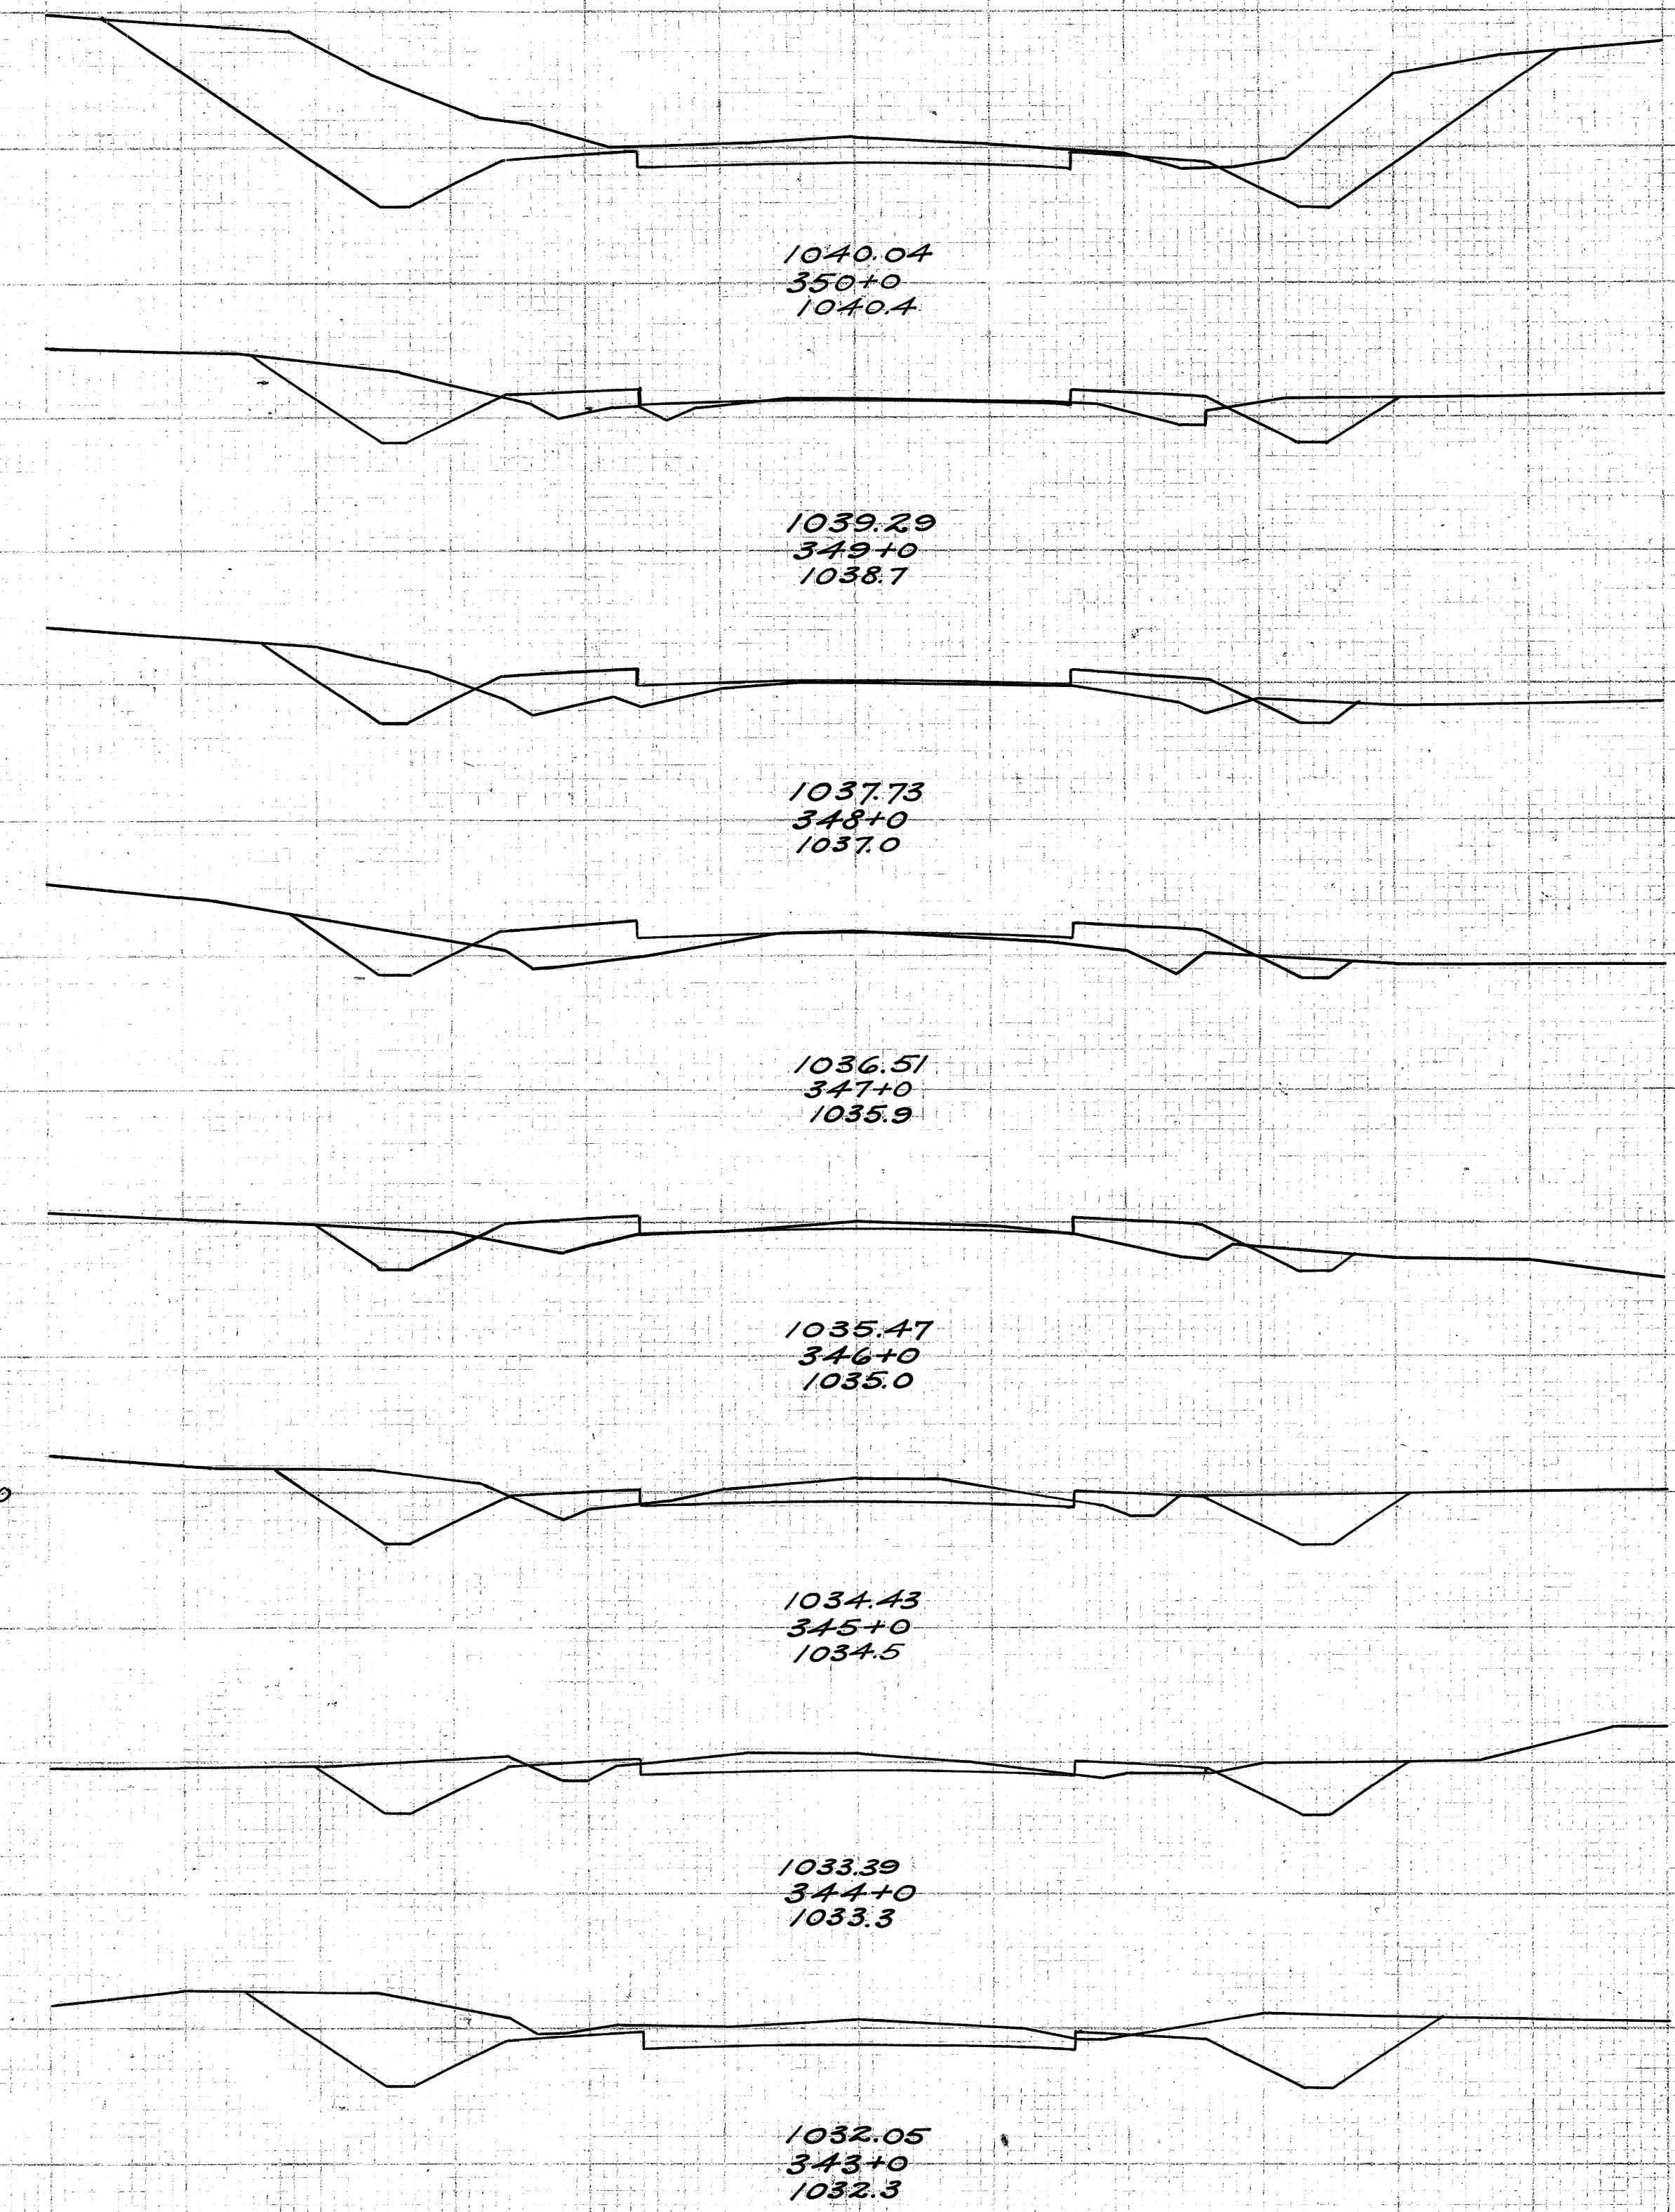

345+0