


I.G.H. No 34 SEC. C and D
LAKE COUNTY

End Area		Cu. Yds.	
Cut	Fill	Cut	Fill
22.0	25.6		
		90.7	78.5
27.0	16.8		
		78.3	15.6
57.6	0.0		
		105.2	1.1
56.0	1.2		
		161.9	17.0
51.4	8.0		
		167.8	38.9
59.2	13.0		
		208.5	61.9
53.4	20.4		
		166.7	135.9
36.6	53.0		
		51.7	108.5
19.2	64.2		
		17.8	122.4

Exc. = 879.6 cu. yds. (912.6 cu. yds.)
Emb. = 697.0 cu. yds.

366+50

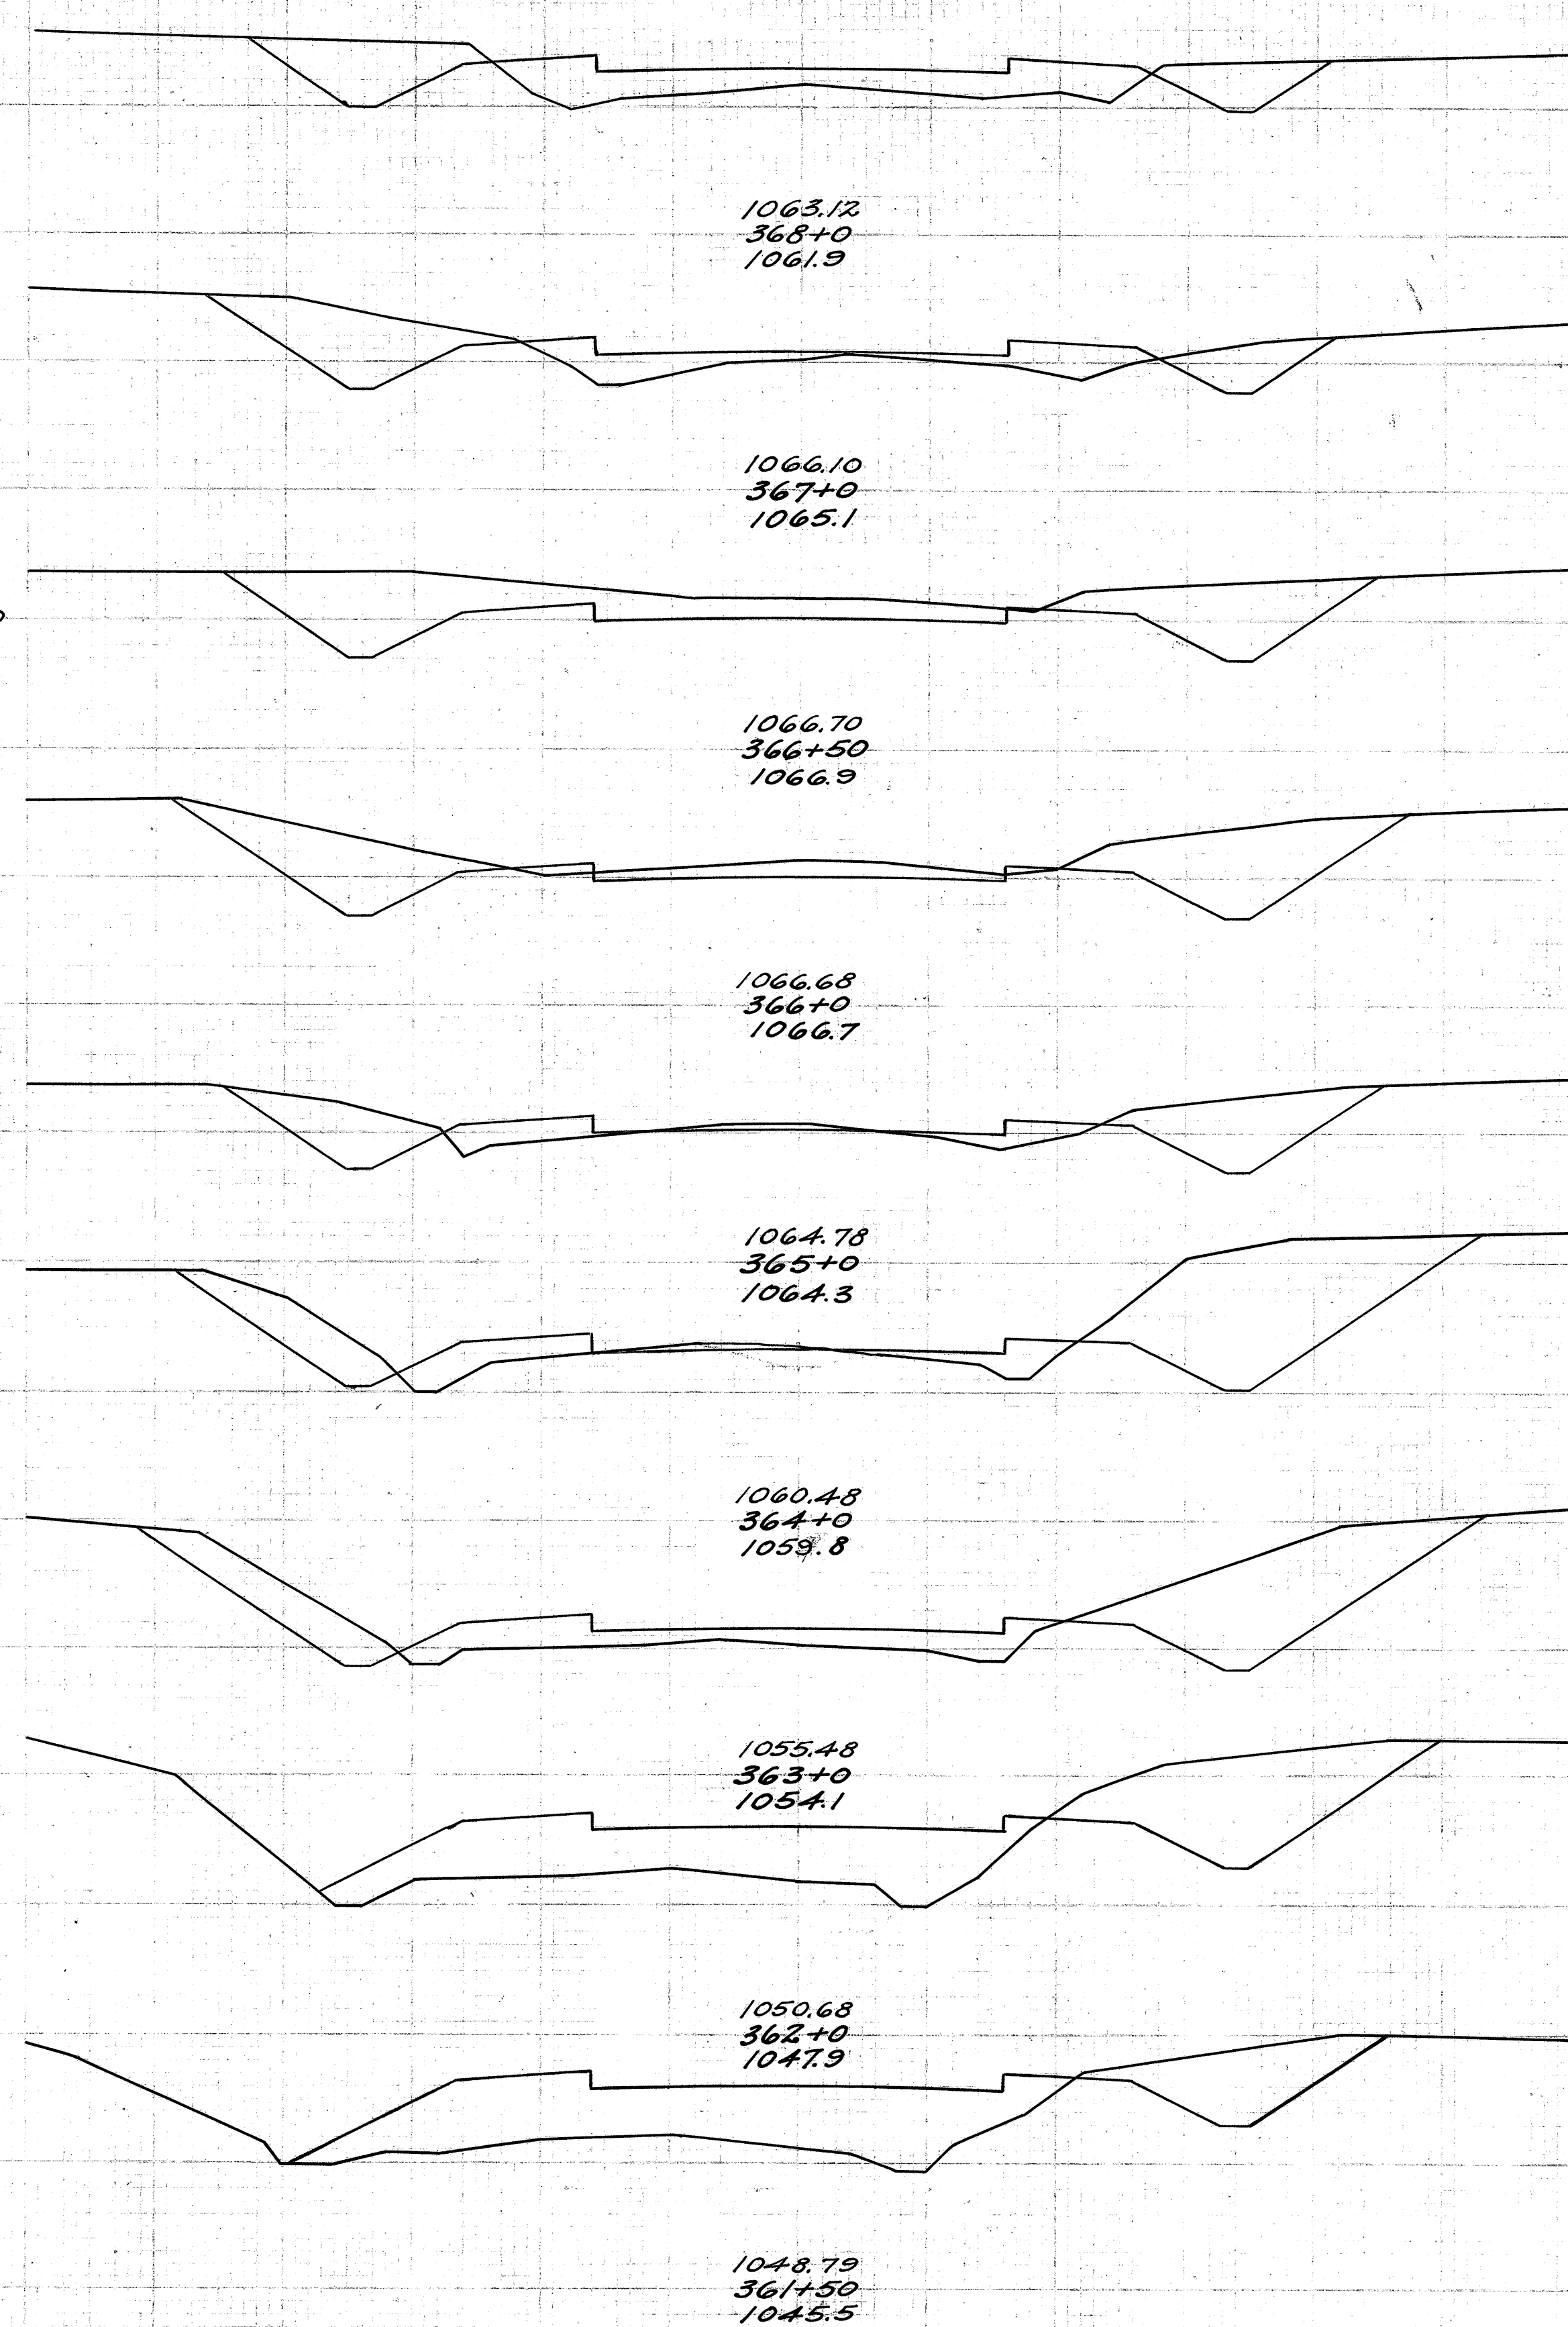

End Area		Cu. Yds.	
Cut	Fill	Cut	Fill
49.0	11.4		
		150.0	78.9
32.0	31.2		
		43.5	59.4
15.0	33.0		
		14.1	57.8
0.2	29.4		
		1.1	111.1
0.4	30.6		
		1.7	41.1
1.4	13.8		
		7.6	34.1
6.8	23.0		
		95.6	100.0
44.8	31.0		
		149.3	85.9
35.8	15.4		
		107.0	75.9
22.0	25.6		

Exc. = 530.2 cu. yds. (552.4 cu. yds.)
Emb. = 431.1 cu. yds.

372+0

