


I.C.H. No 34 SEC. C AND D  
LAKE COUNTY

End Area		Cu. Yds.	
Cut	Fill	Cut	Fill
18.0	23.0	583	92.6
13.5	27.0	32.8	48.3
16.0	16.5	20.7	19.8
12.0	10.3	52.6	27.4
16.4	4.5	89.6	8.3
32.0	0.0	116.7	1.3
31.0	0.7	102.8	4.1
24.5	1.5	67.2	2.3
11.8	3.5	23.1	4.7

Exc. = 328.6 cu yds (390.7)  
Em. = 256.1 cu yds

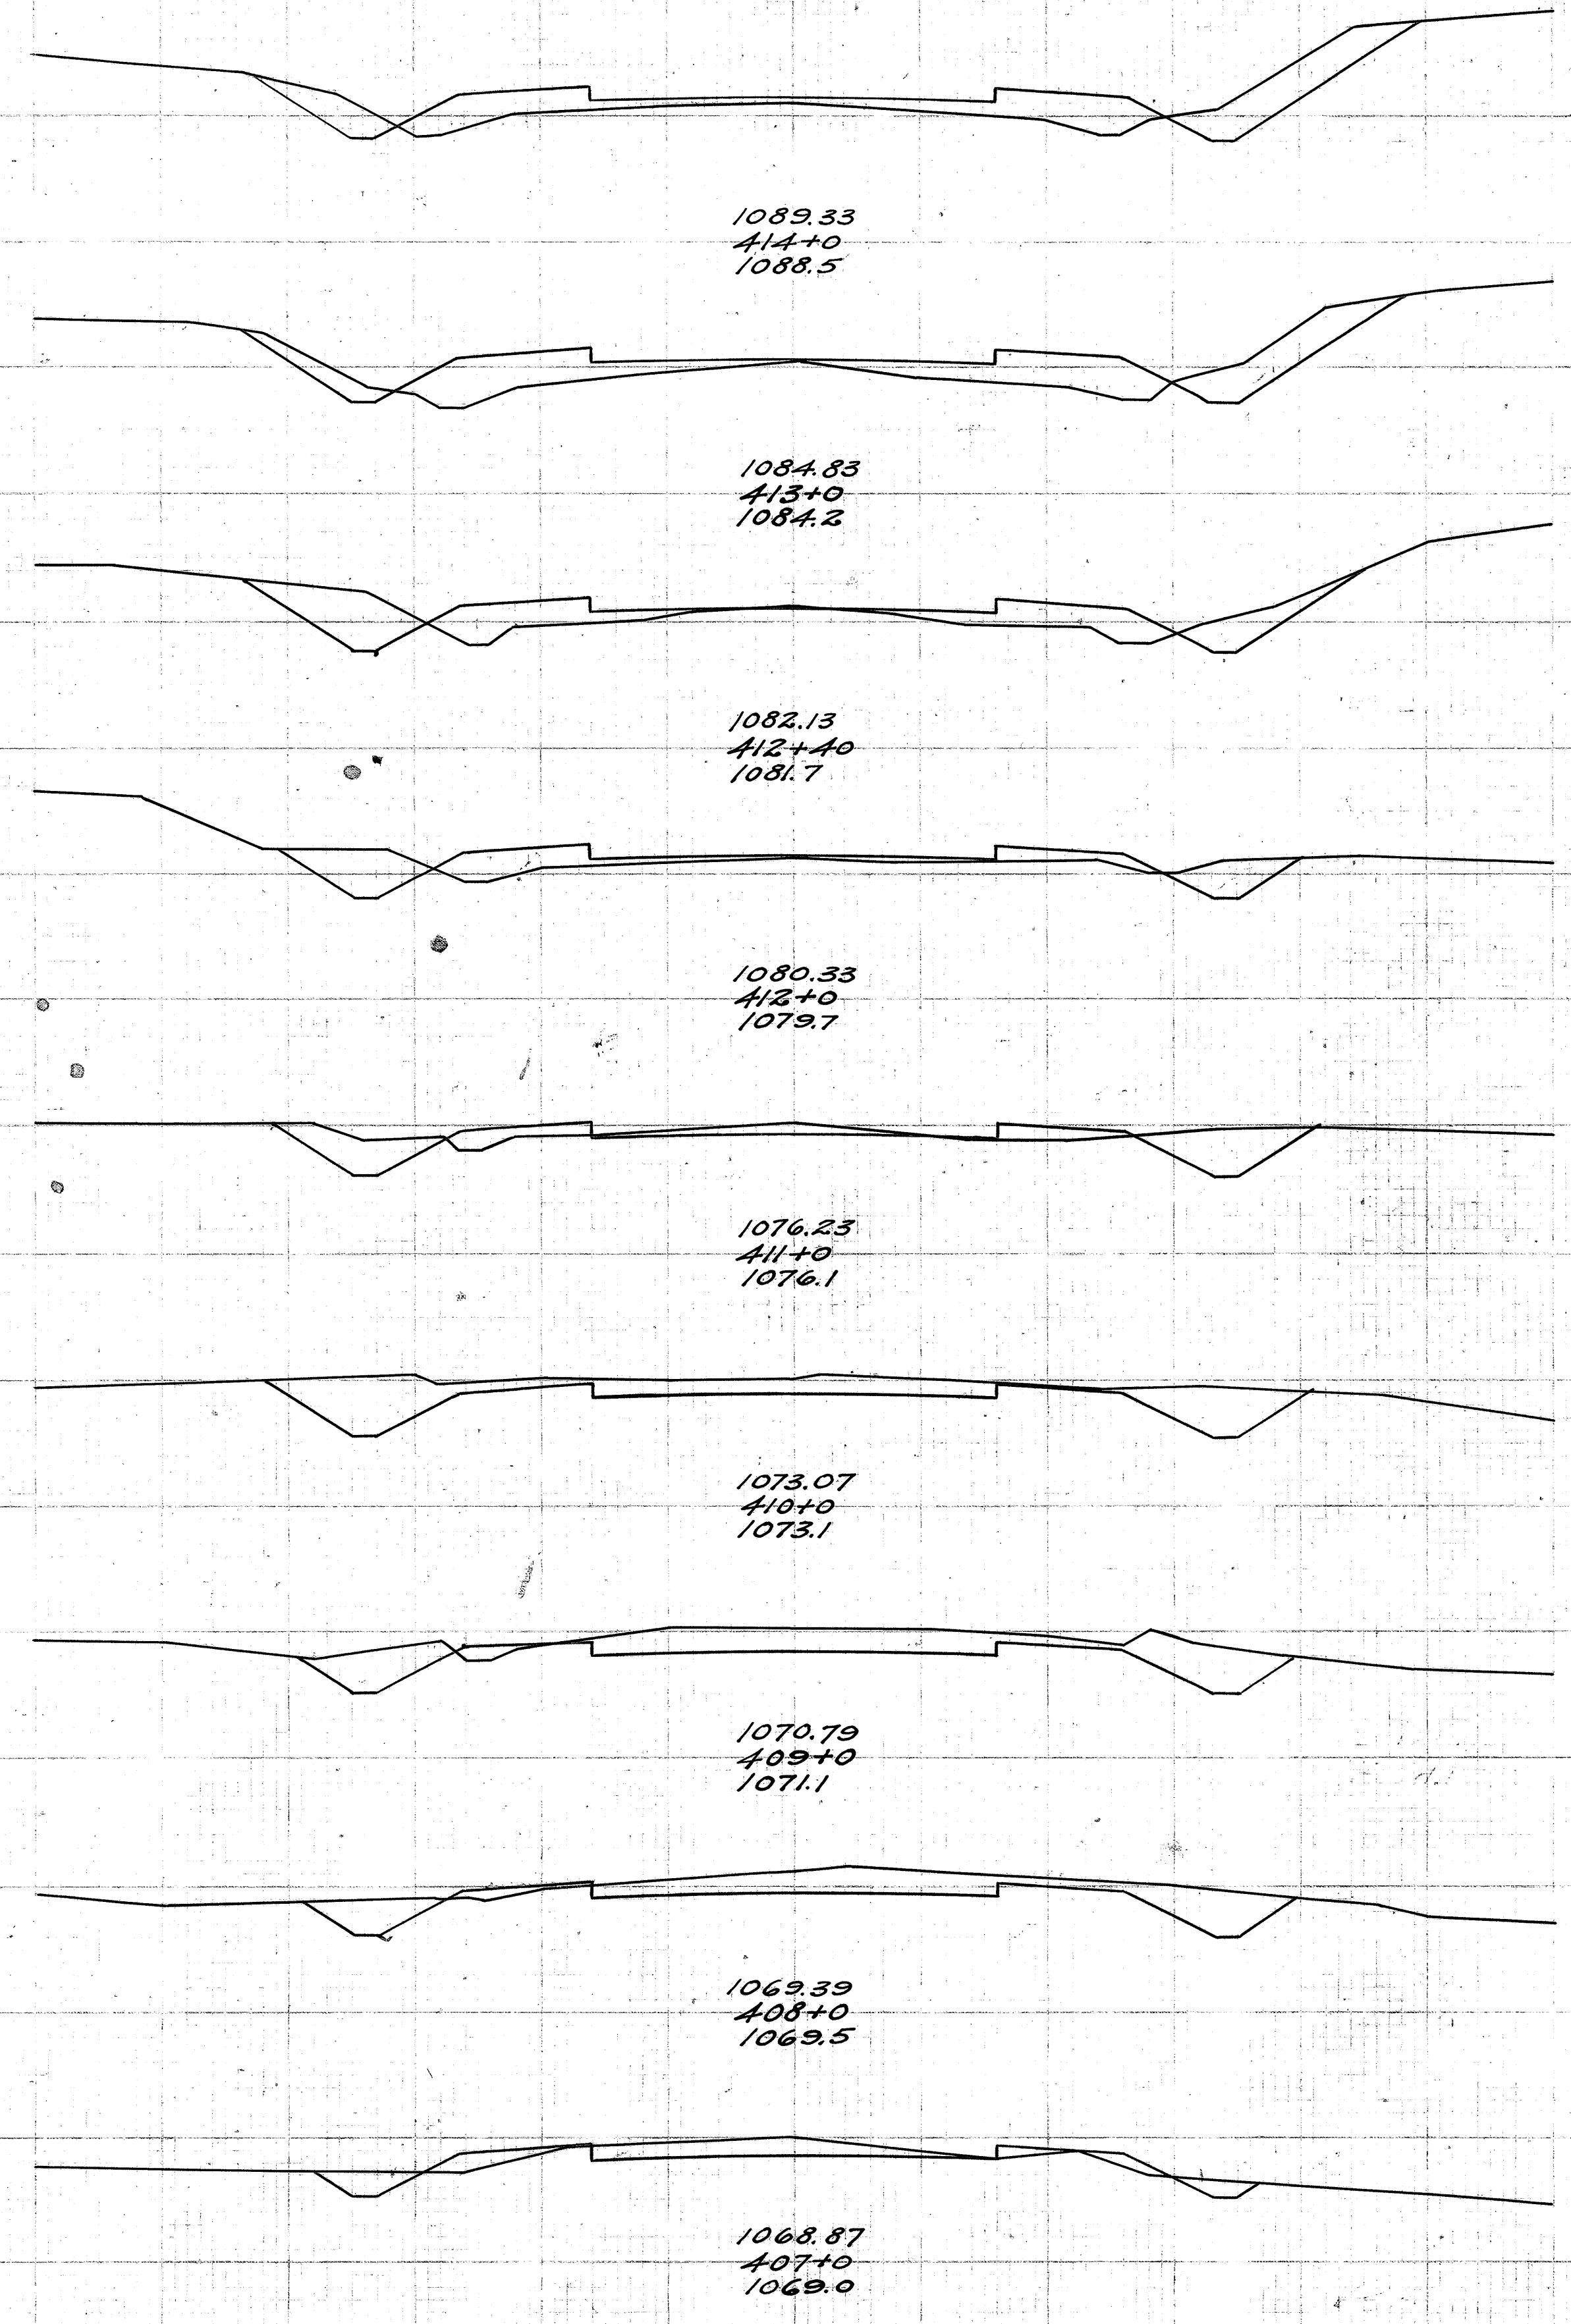

End Area		Cu. Yds.	
Cut	Fill	Cut	Fill
0.0	72.0	34.6	84.3
37.5	19.0	101.3	18.5
72.0	1.0	150.0	0.9
90.0	0.0	219.1	0.0
79.0	0.0	89.5	0.0
82.0	0.0	204.6	1.5
28.5	0.8	82.4	38.5
16.0	20.0	65.8	88.9
19.5	28.0	69.4	94.4

