


I.C.H. No 34 SEC. C and D
LAKE COUNTY

End Area		Cu. Yds.	
Cut	Fill	Cut	Fill
51.0	0.0		
111.1	0.0		
69.0	0.0		
131.5	0.9		
73.0	1.0		
116.7	16.7		
53.0	17.0		
91.7	70.4		
46.0	53.0		
55.6	125.0		
14.0	76.0		
13.0	132.4		
0.0	67.0		
0.0	27.5		
0.0	82.0		
0.0	298.8		
0.0	79.0		
0.0	132.8		

Exc = 519.6 cu.yds. (538.5 cu.yds.)
Emb = 414.4 cu.yds.

Exc = 1490.2 cu.yds. (1660.8 cu.yds.)
Emb = 1173.9 cu.yds.

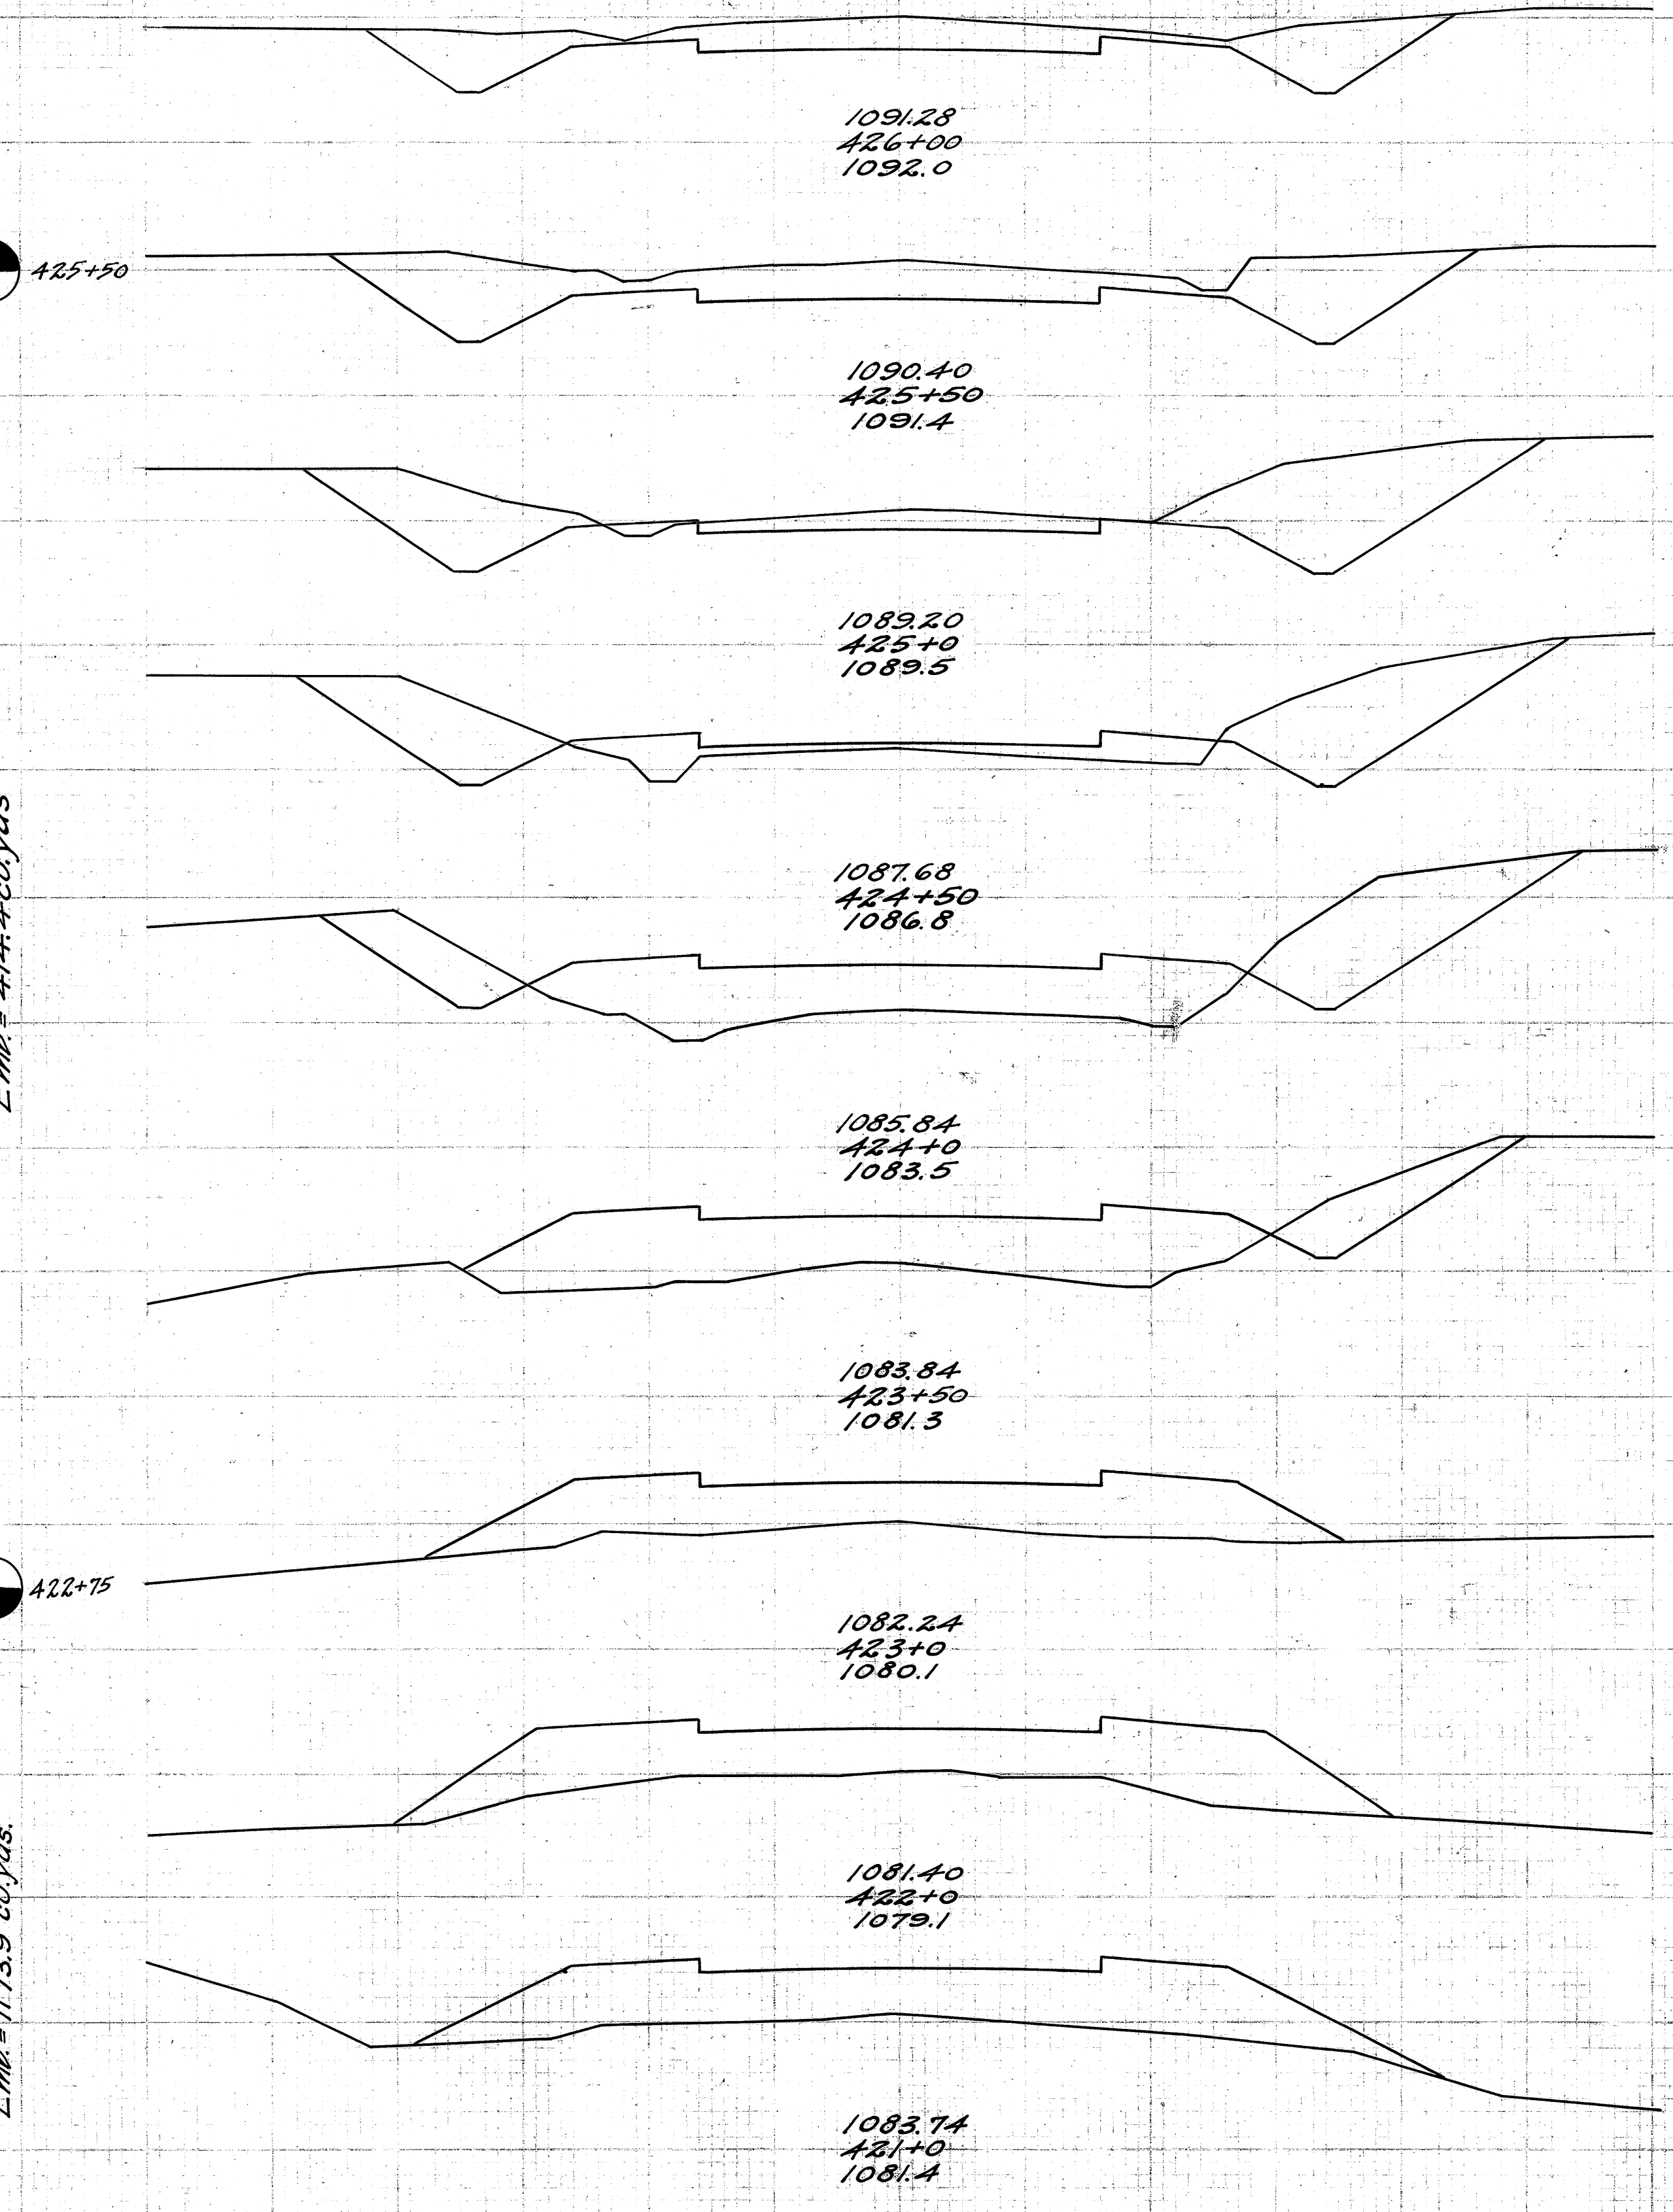

End Area		Cu. Yds.	
Cut	Fill	Cut	Fill
5.5	12.5		
28.3	48.1		
9.8	13.5		
47.8	37.0		
16.0	6.5		
62.6	26.8		
17.8	8.0		
58.1	37.0		
13.6	12.0		
47.4	53.7		
12.0	17.0		
45.4	57.4		
12.5	14.0		
34.8	34.6		
6.3	4.7		
32.2	23.5		
11.1	8.0		
115.0	14.8		

Exc = 494.2 cu.yds. (641.1 cu.yds.)
Emb = 389.4 cu.yds.

