


I.C.H. No 34 SEC. C & D
LAKE COUNTY

End Area	Cu. Yds.
Cut	Fill
57.8	10.0
139.6	9.3
91.0	0.0
163.9	0.0
86.0	0.0
137.0	0.0
62.0	0.0
124.1	57.0
5.0	20.0
24.1	107.4
8.0	38.0
101.9	105.0
47.0	19.0
119.5	66.7
17.5	17.0
76.9	42.0
24.0	6.0

Exc = 605.1 cu. yds. (654.7 cu. yds.)
Emb = 438.2 cu. yds.

497+0

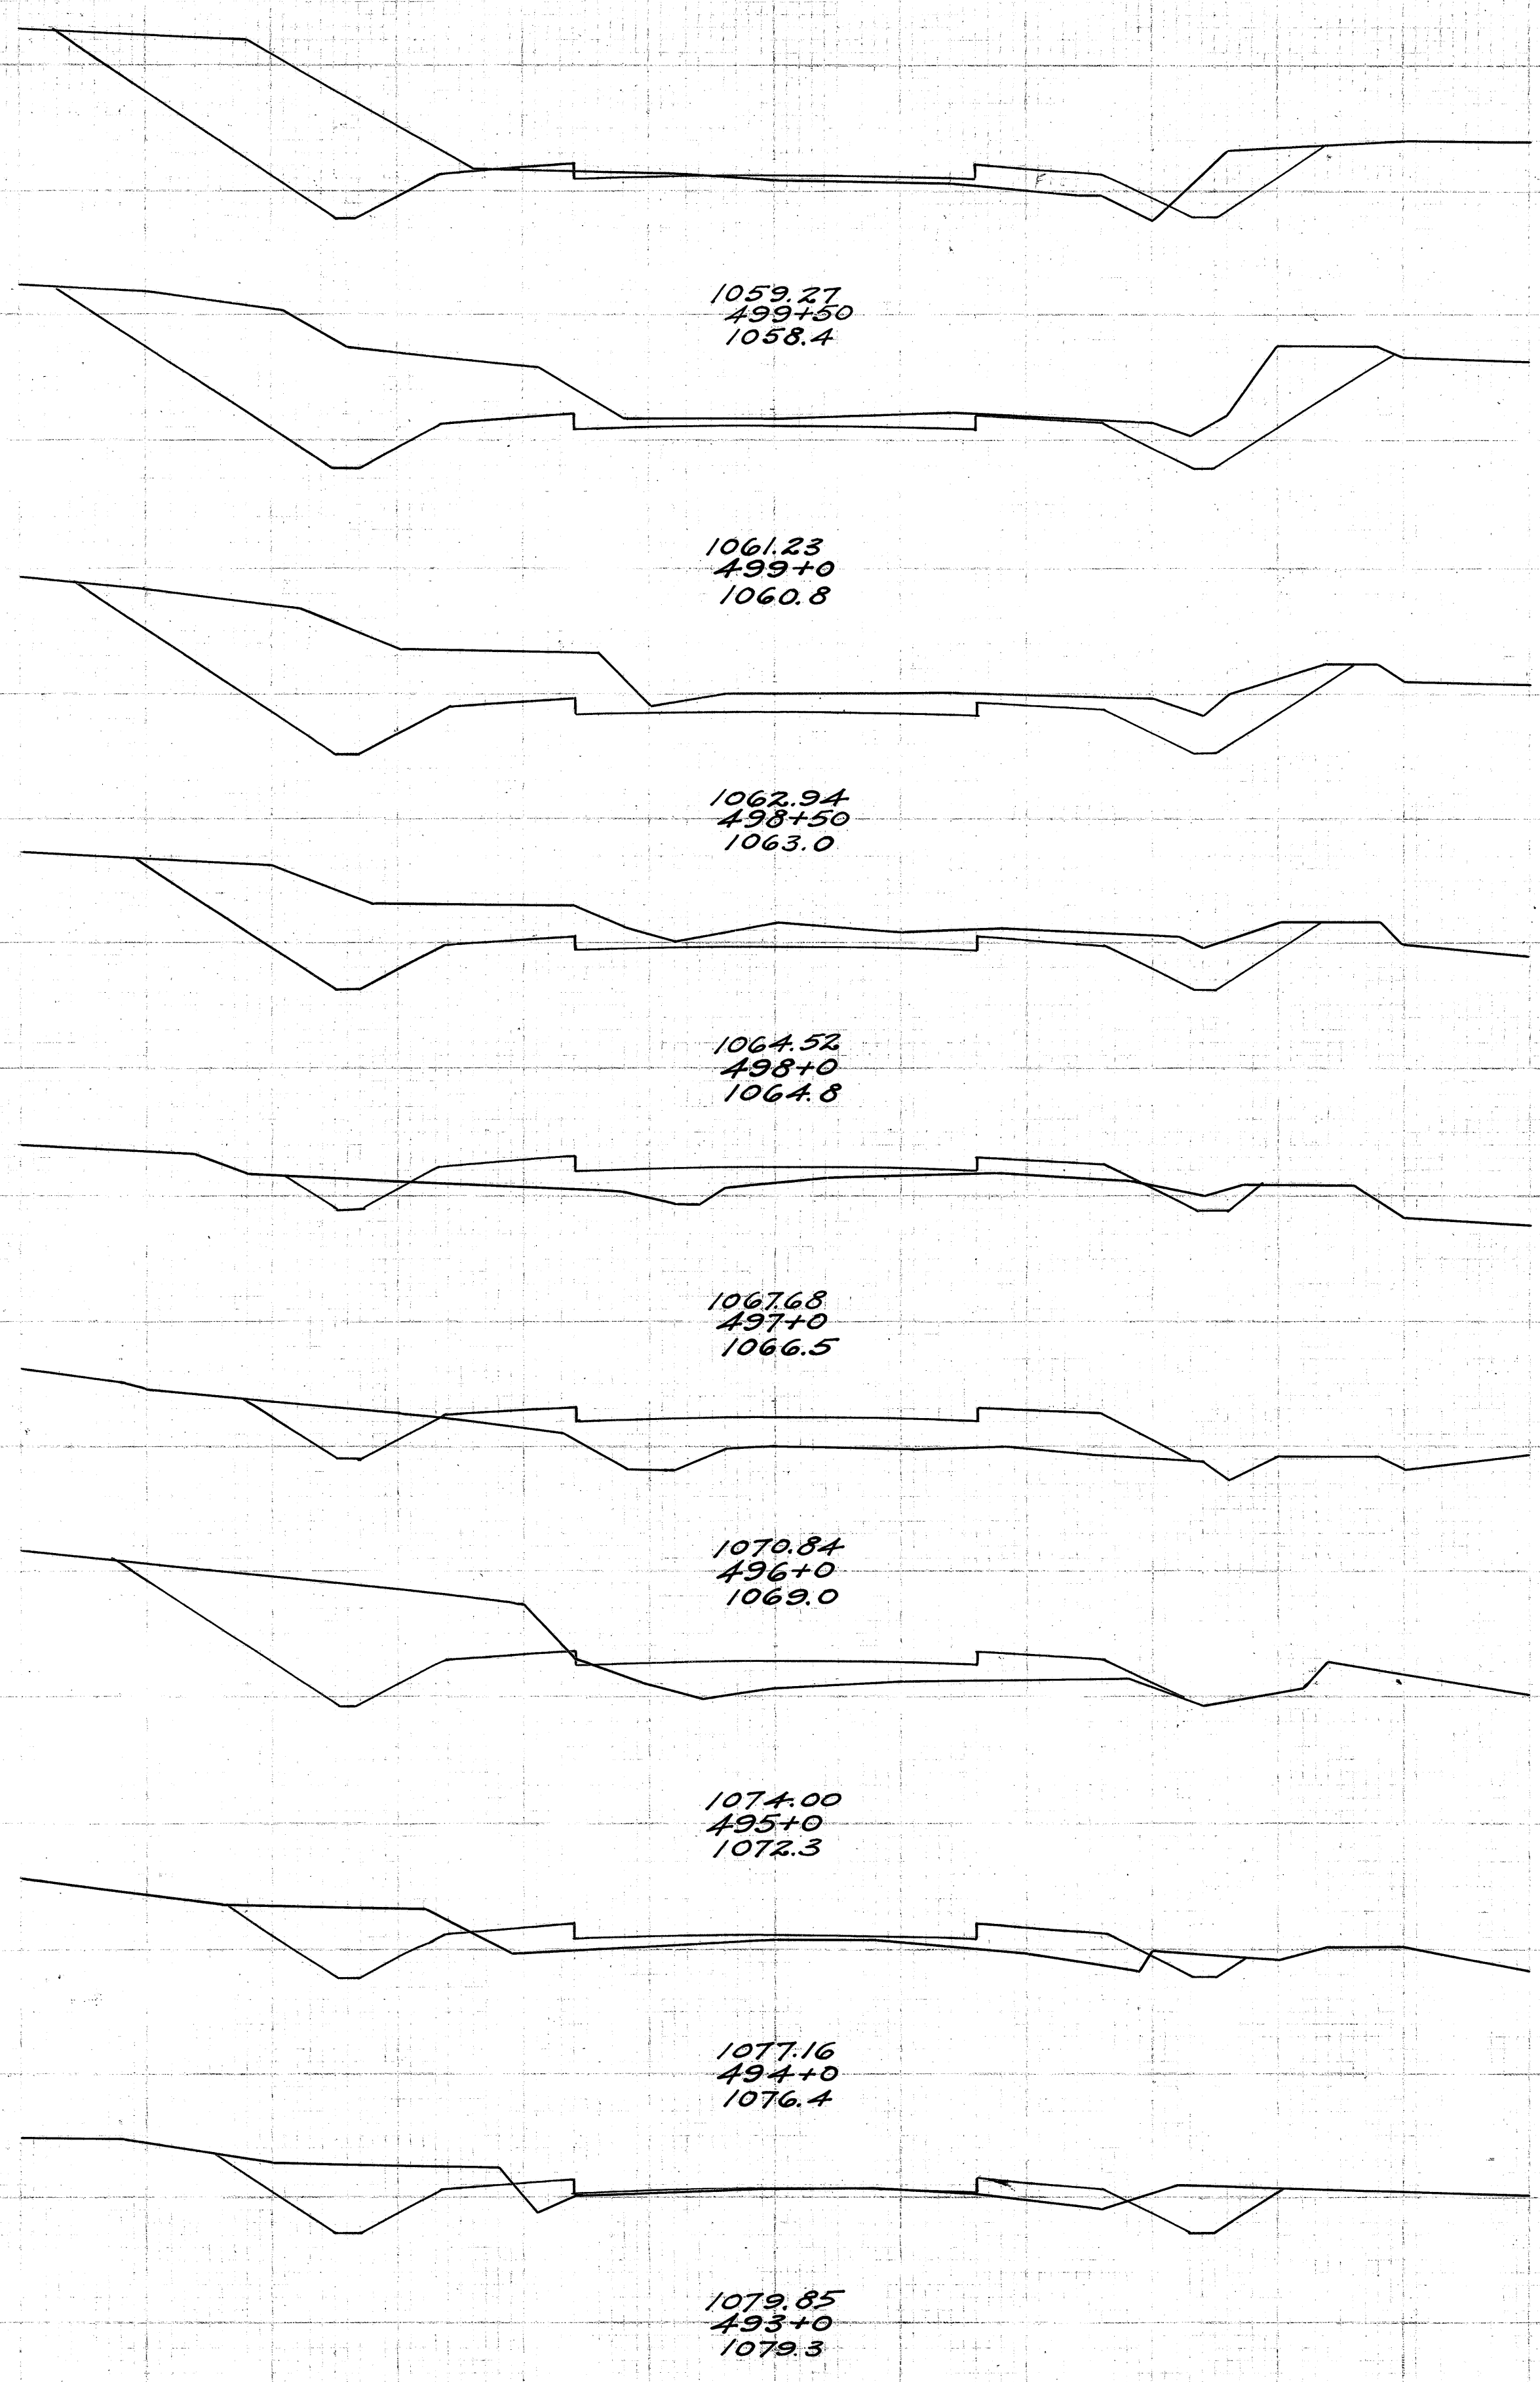

End Area	Cu. Yds.
Cut	Fill
94.0	0.0
216.7	66.7
23.0	36.0
96.3	185.2
29.0	64.0
41.7	131.5
16.0	78.0
14.8	153.7
0.0	88.0
0.0	348.2
0.0	100.0
0.0	189.8
0.0	105.0
50.9	168.5
55.0	77.0
106.3	80.0

Exc = 721.8 cu. yds. (769.9 cu. yds.)
Emb = 572.3 cu. yds.

501+25

