


10.H. N°34 SEC. C & D
LAKE COUNTY

End Area Cut	End Area Fill	Cu. Yds. Cut	Cu. Yds. Fill
53.5	8.5		
148.1	8.7		
92.0	0.0		
1444	0.0		
64.0	0.0		
128.2	3.1		
74.5	3.5		
249.1	43.5		
60.0	20.0		
150.0	88.9		
21.0	28.0		
72.2	14.07		
18.0	48.0		
125.9	14.44		
50.0	30.0		
227.8	41.7		
114.0	0.0		
96.3	0.0		

Exc. = 1503.4 cu. yds.
Emb. = 1200.5 cu. yds.
(633.8 cu. yds.)

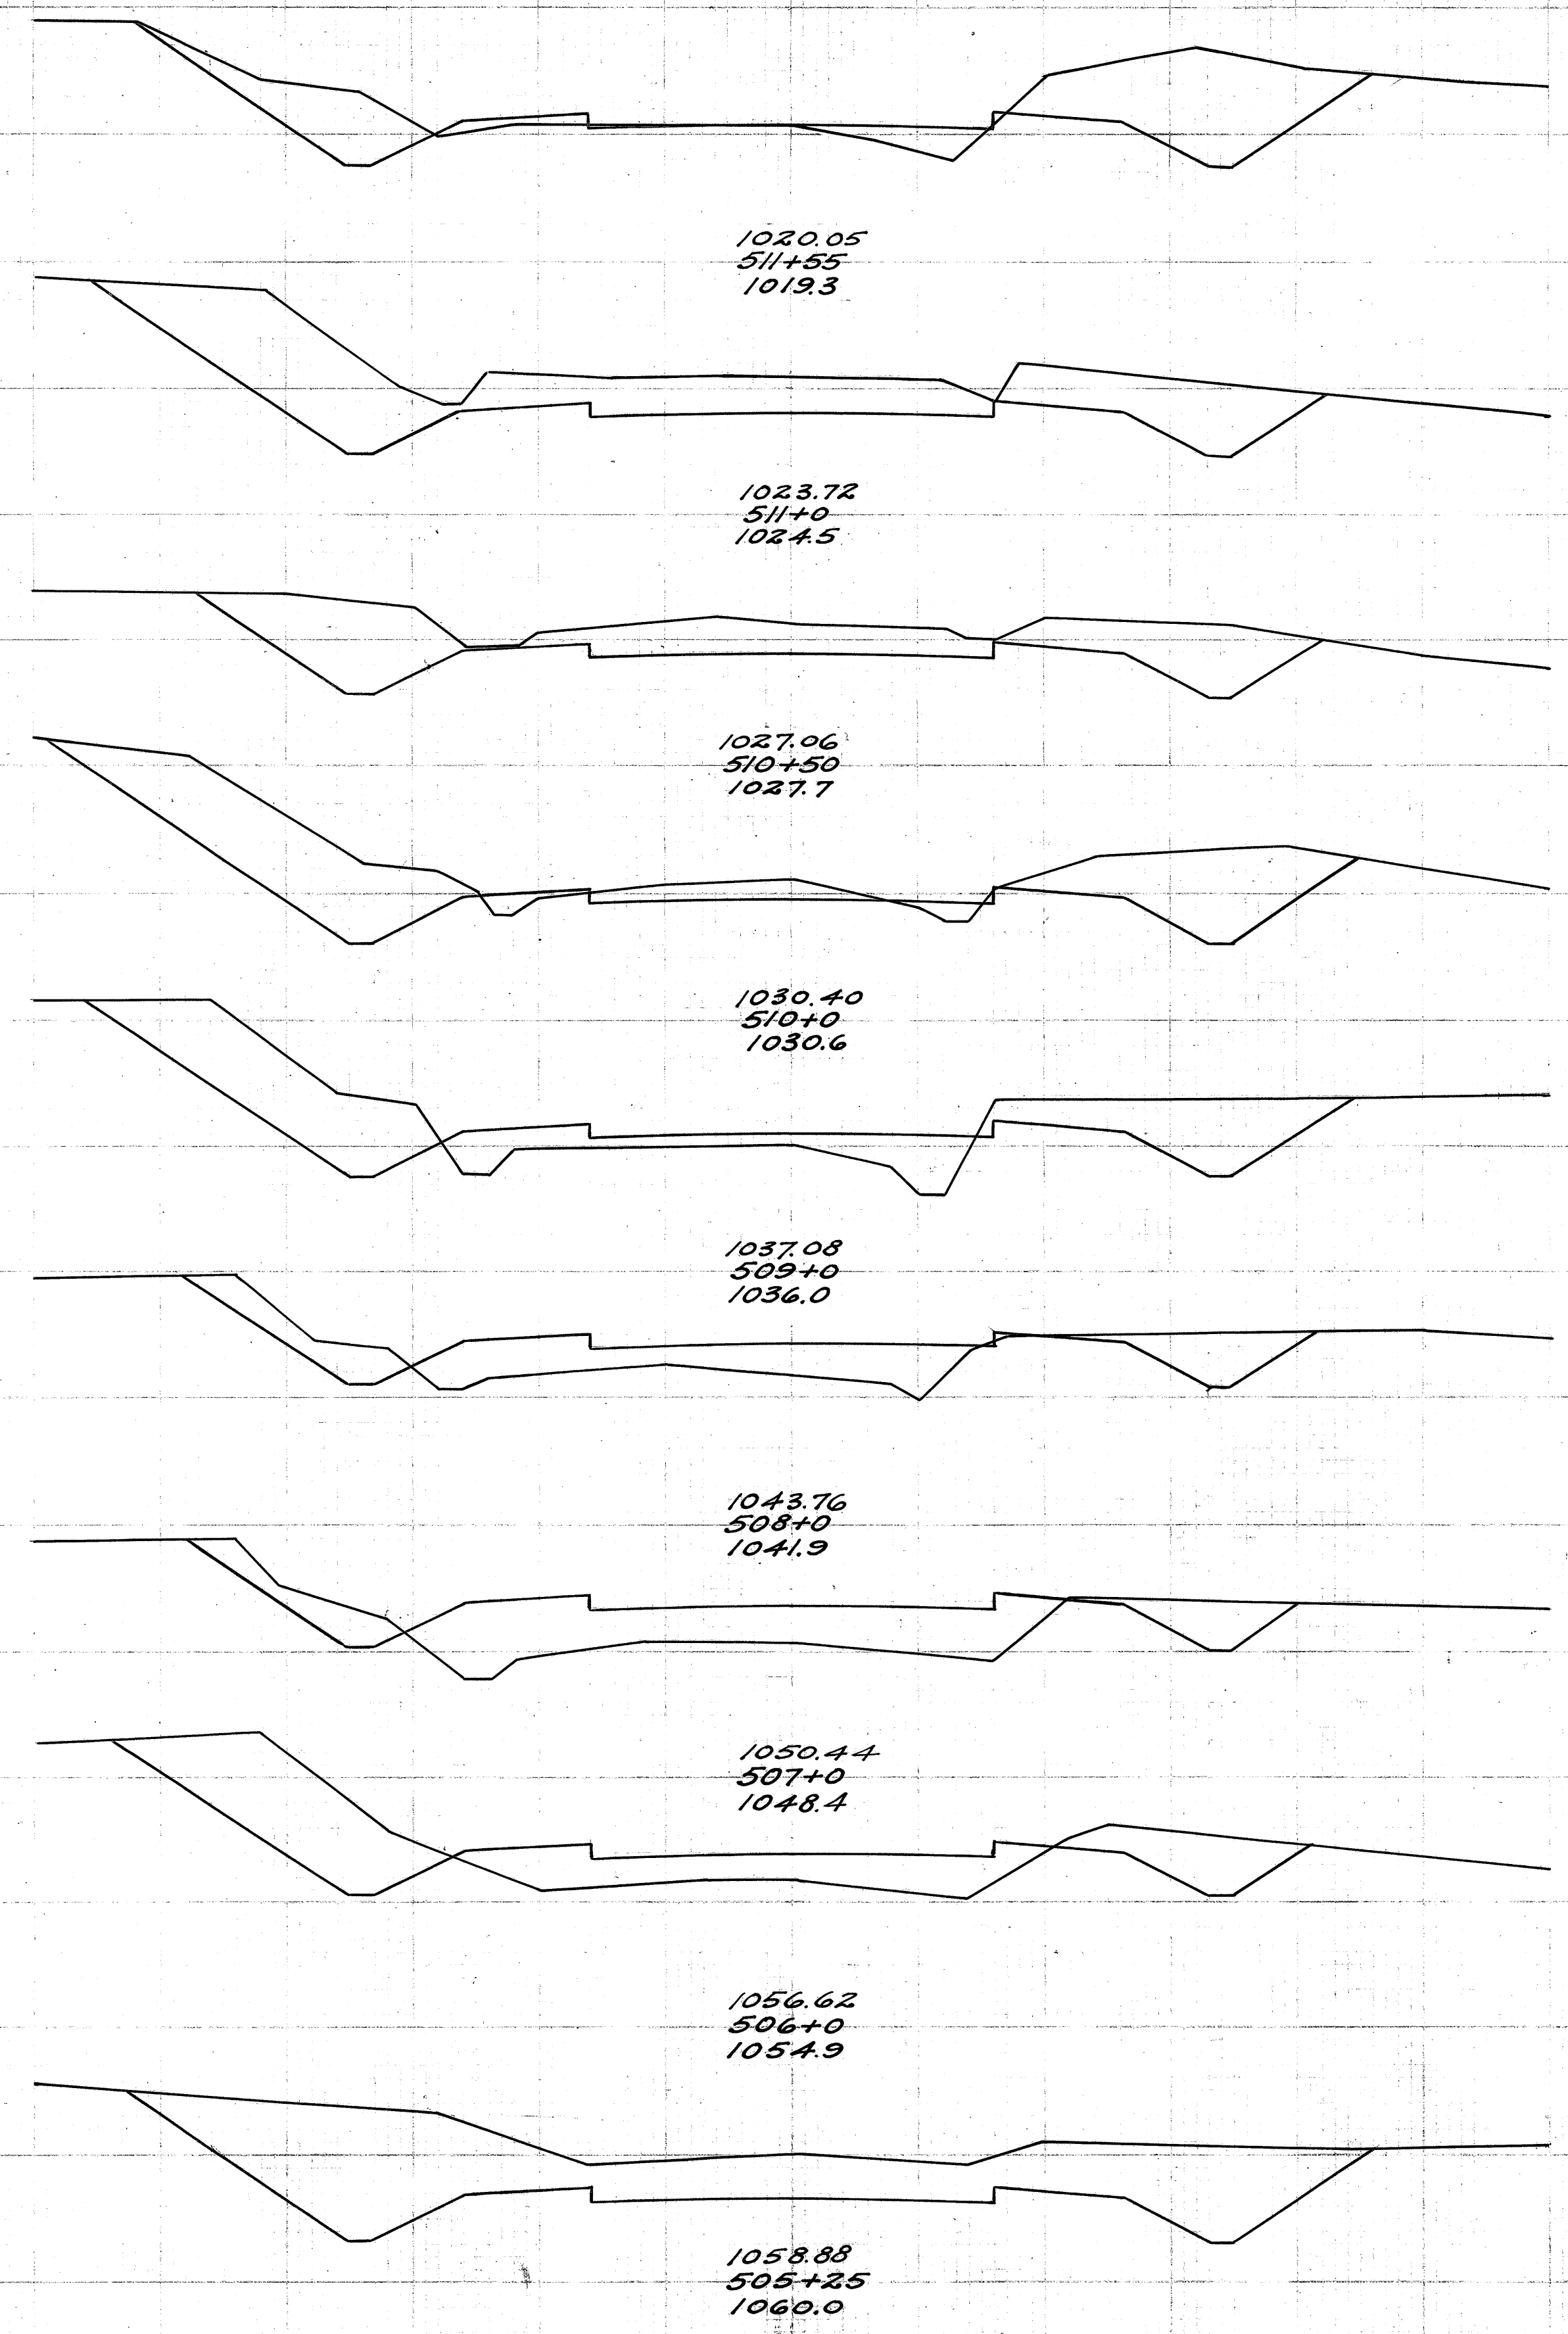

End Area Cut	End Area Fill	Cu. Yds. Cut	Cu. Yds. Fill
377.0	0.0		
588.4	0.0		
311.0	0.0		
515.4	0.0		
195.0	0.0		
377.8	53.7		
9.0	29.0		
10.4	73.3		
5.0	70.0		
5.6	186.7		
0.0	98.0		
0.0	170.0		
0.0	106.0		
0.0	220.0		
0.0	110.0		
463.3	42.6		
25.0	75.0		
65.4	69.4		

Exc. = 1534.6 cu. yds.
Emb. = 1124.4 cu. yds.
(585.2 cu. yds.)

