



I.C.H. No 34 SEC. C & D
LAKE COUNTY

End Area		Cu. Yds.	
Cut	Fill	Cut	Fill
118.0	5.0	68.0	16.1
29.0	30.0	106.1	55.0
162.0	69.0	229.8	127.4
116.0	84.0	539	111.1
0.0	156.0	0.0	401.1
0.0	133.0	0.0	131.5
0.0	150.0	200	162.0

Exc = 1829.8 cu. yds.
Emb = 1474.9 cu. yds.
(1941.3 cu. yds.)

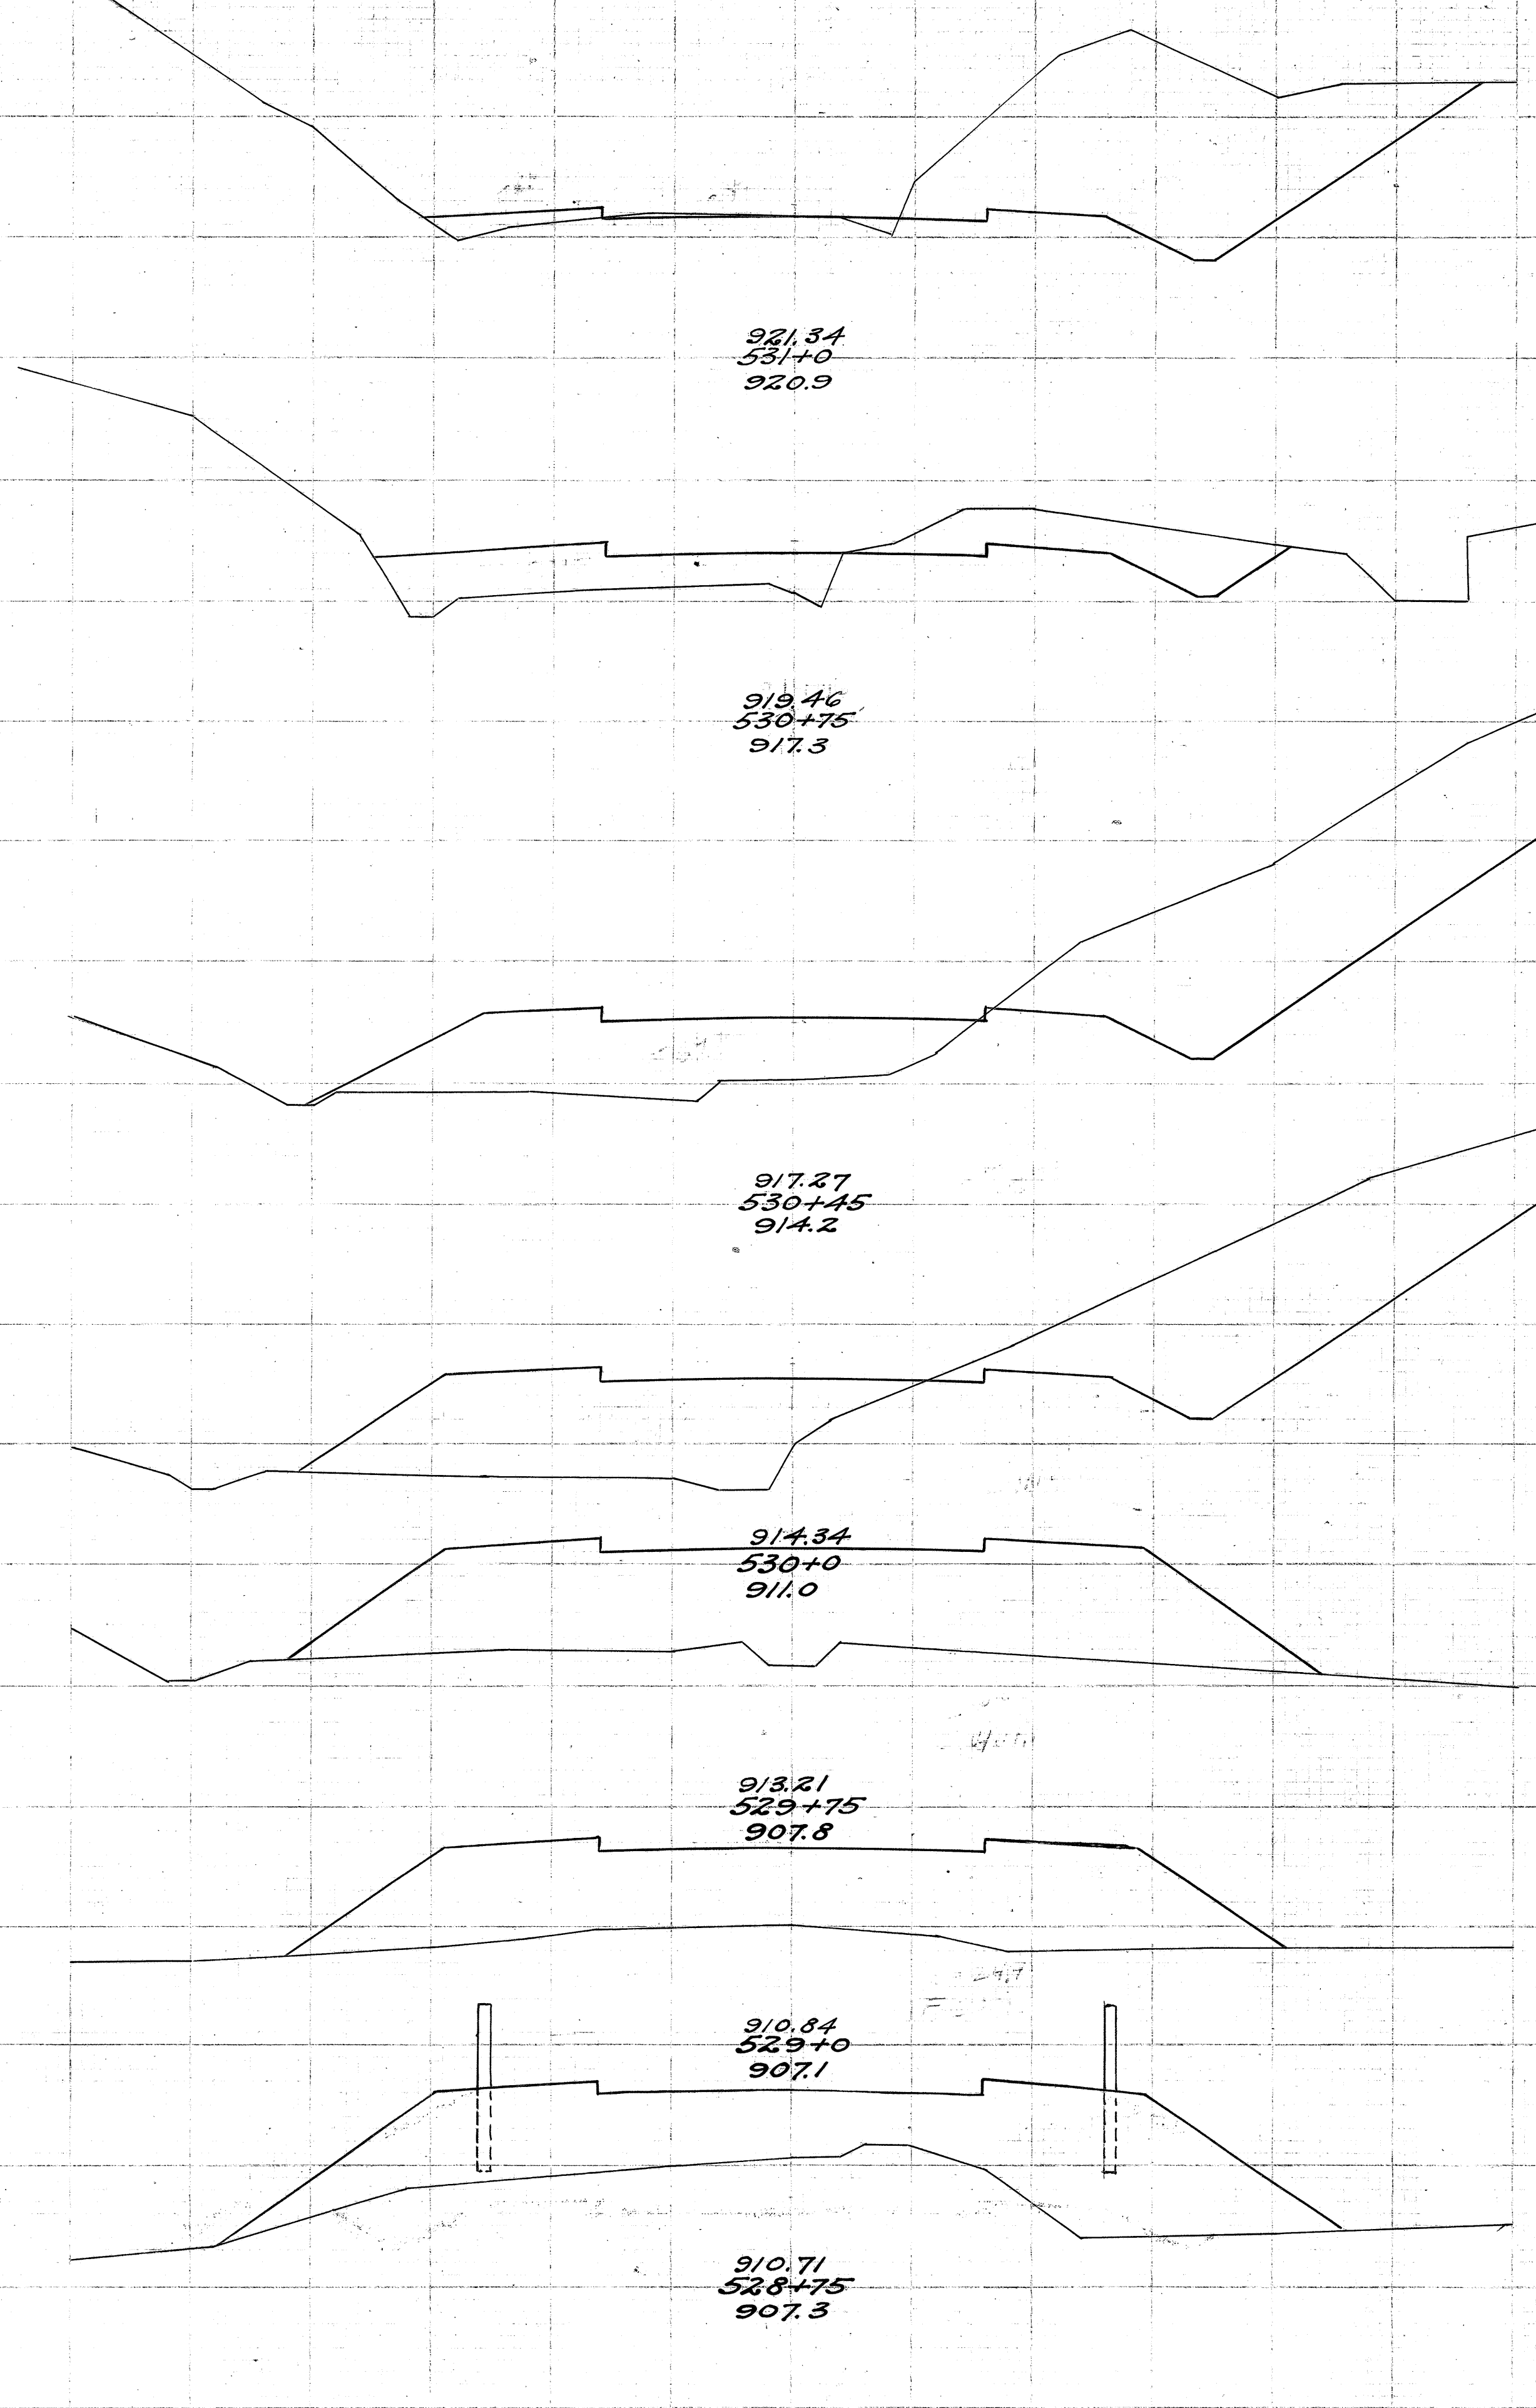

End Area		Cu. Yds.	
Cut	Fill	Cut	Fill
40.0	38.0	83.3	188.9
5.0	64.0	24.1	166.7
8.0	26.0	30.6	64.8
8.5	9.0	115.7	79.6
54.0	34.0	151.9	63.0
28.0	0.0	170.4	0.0
156.0	0.0	285.2	0.0
152.0	0.0	305.9	0.0
178.5	0.0	274.5	4.6

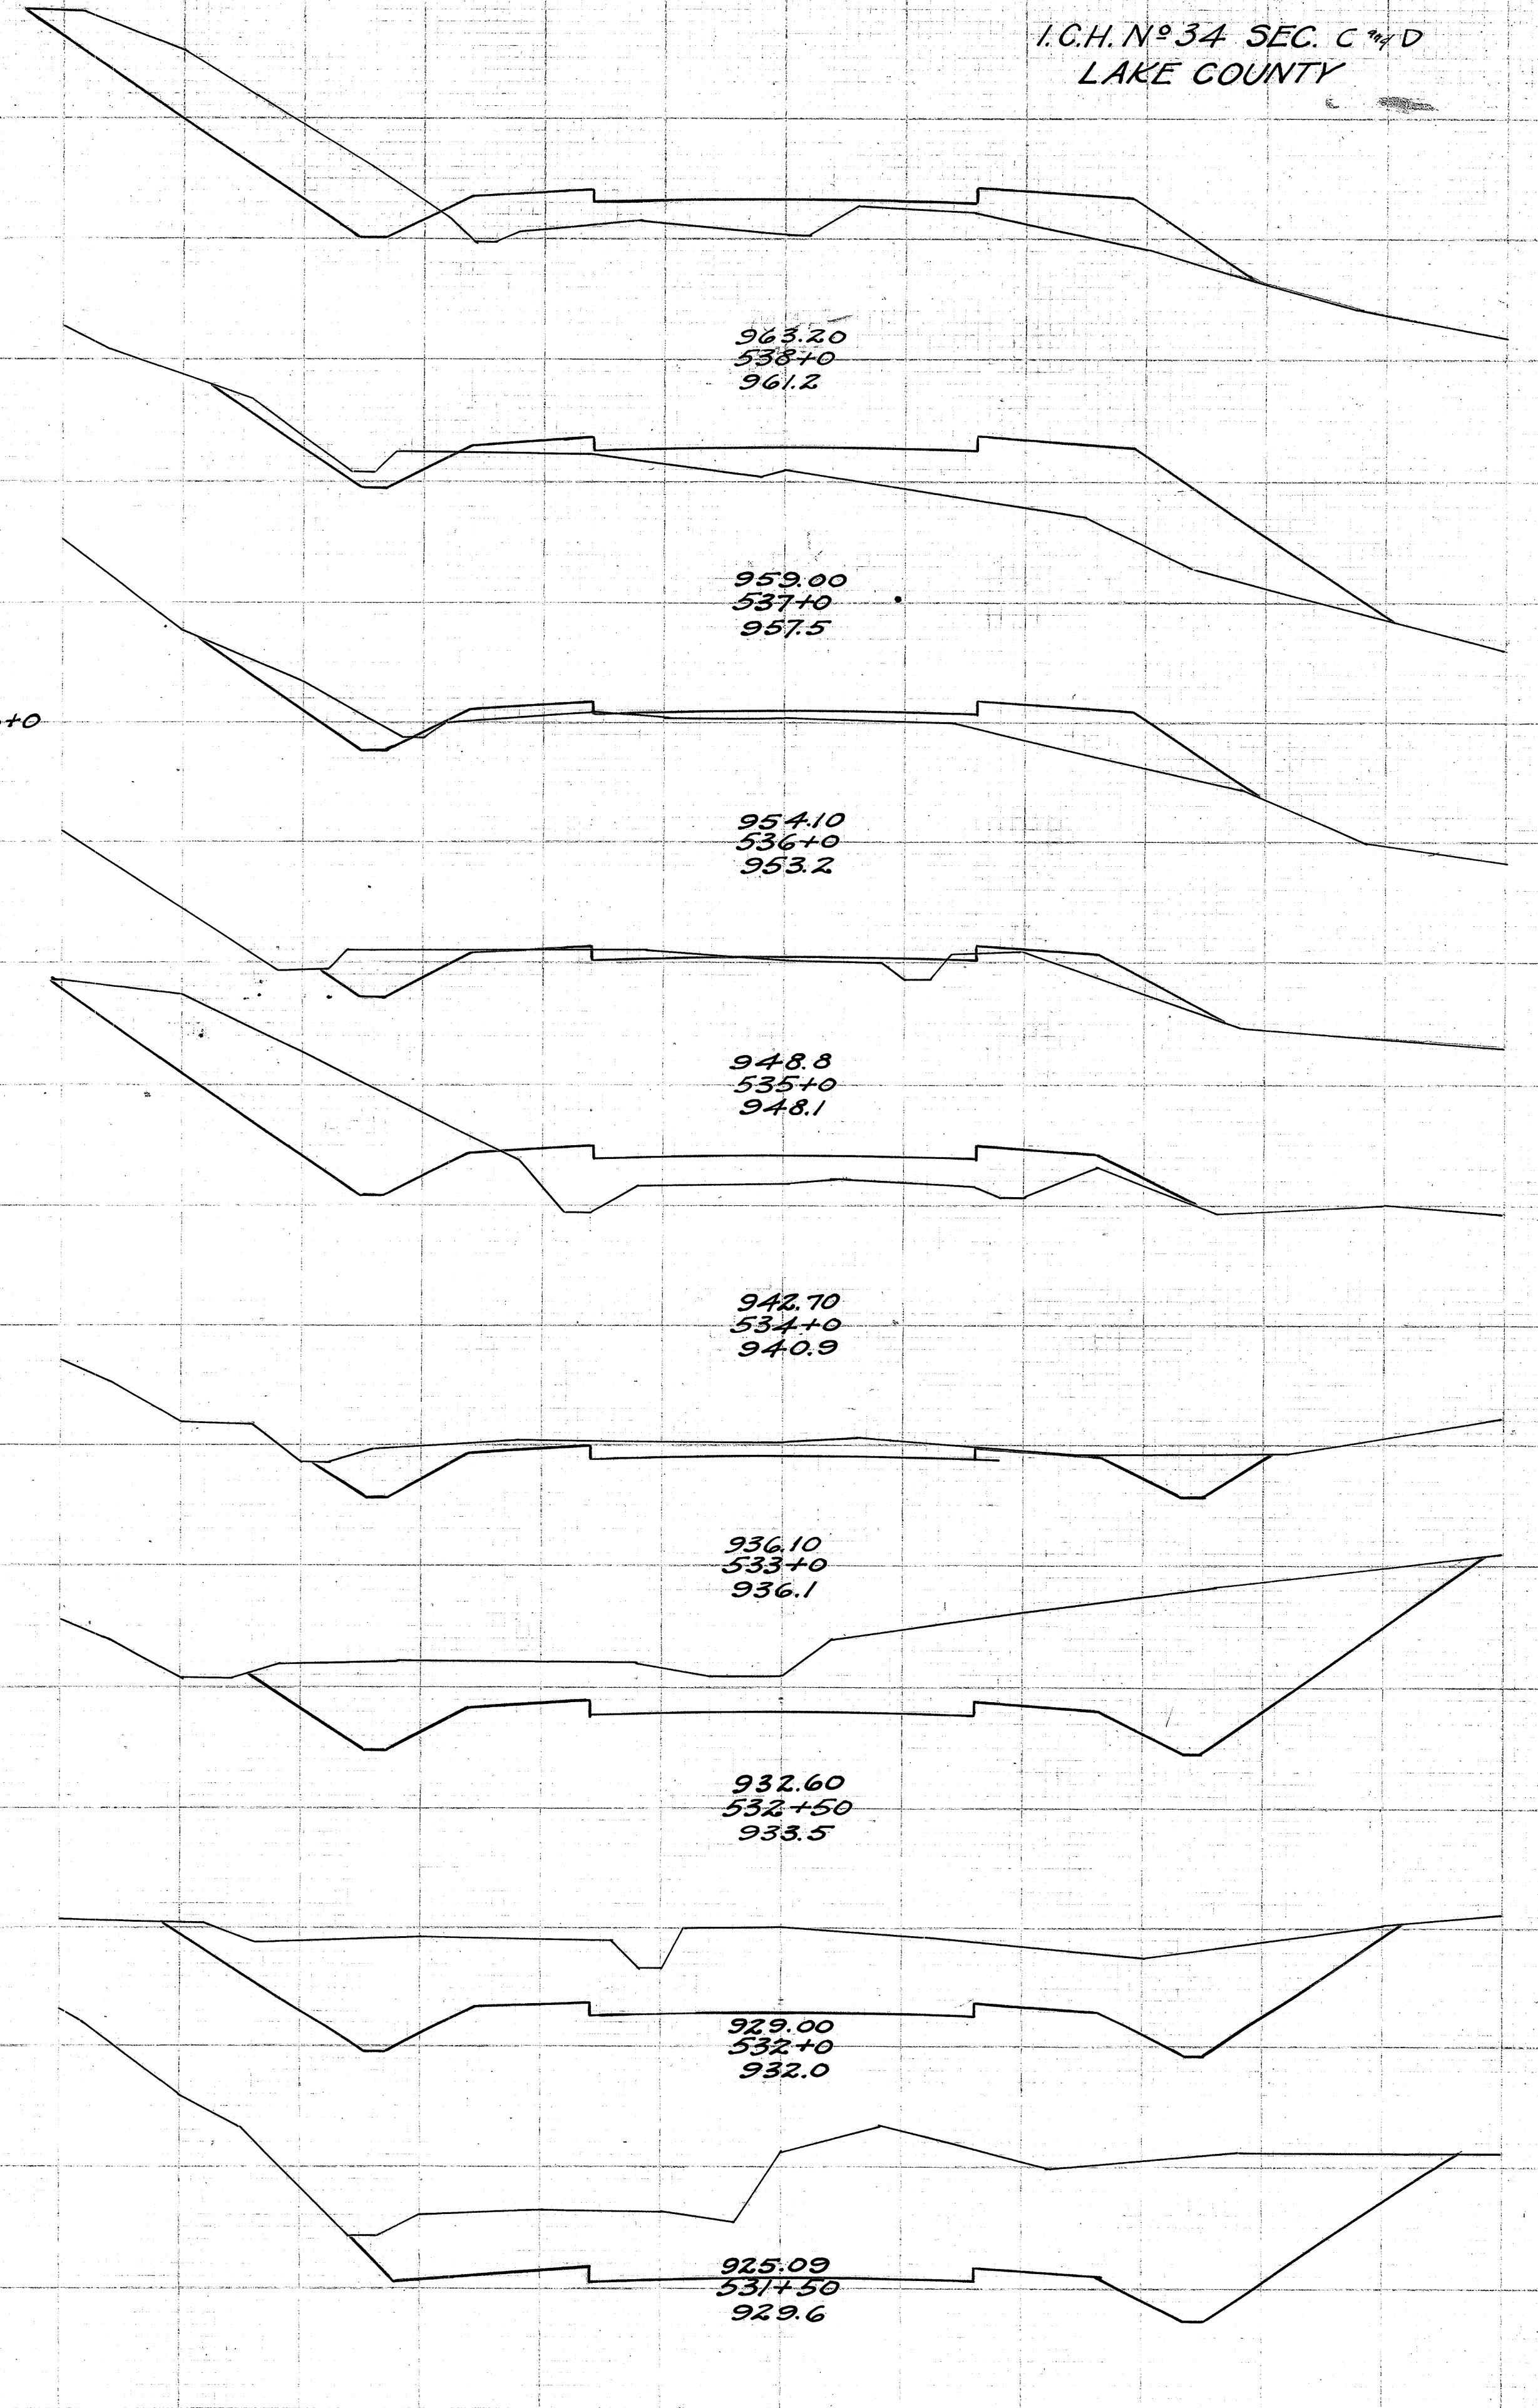

536+0