


DETOUR PLAN

CALC. BY:		OHIO	3
DATE:		FHWA REGION	
CHKD. BY:		LAKE COUNTY	
DATE:		U.S. ROUTE 6 OVER THE CHAGRIN RIVER	
		LAK-6-4.61	

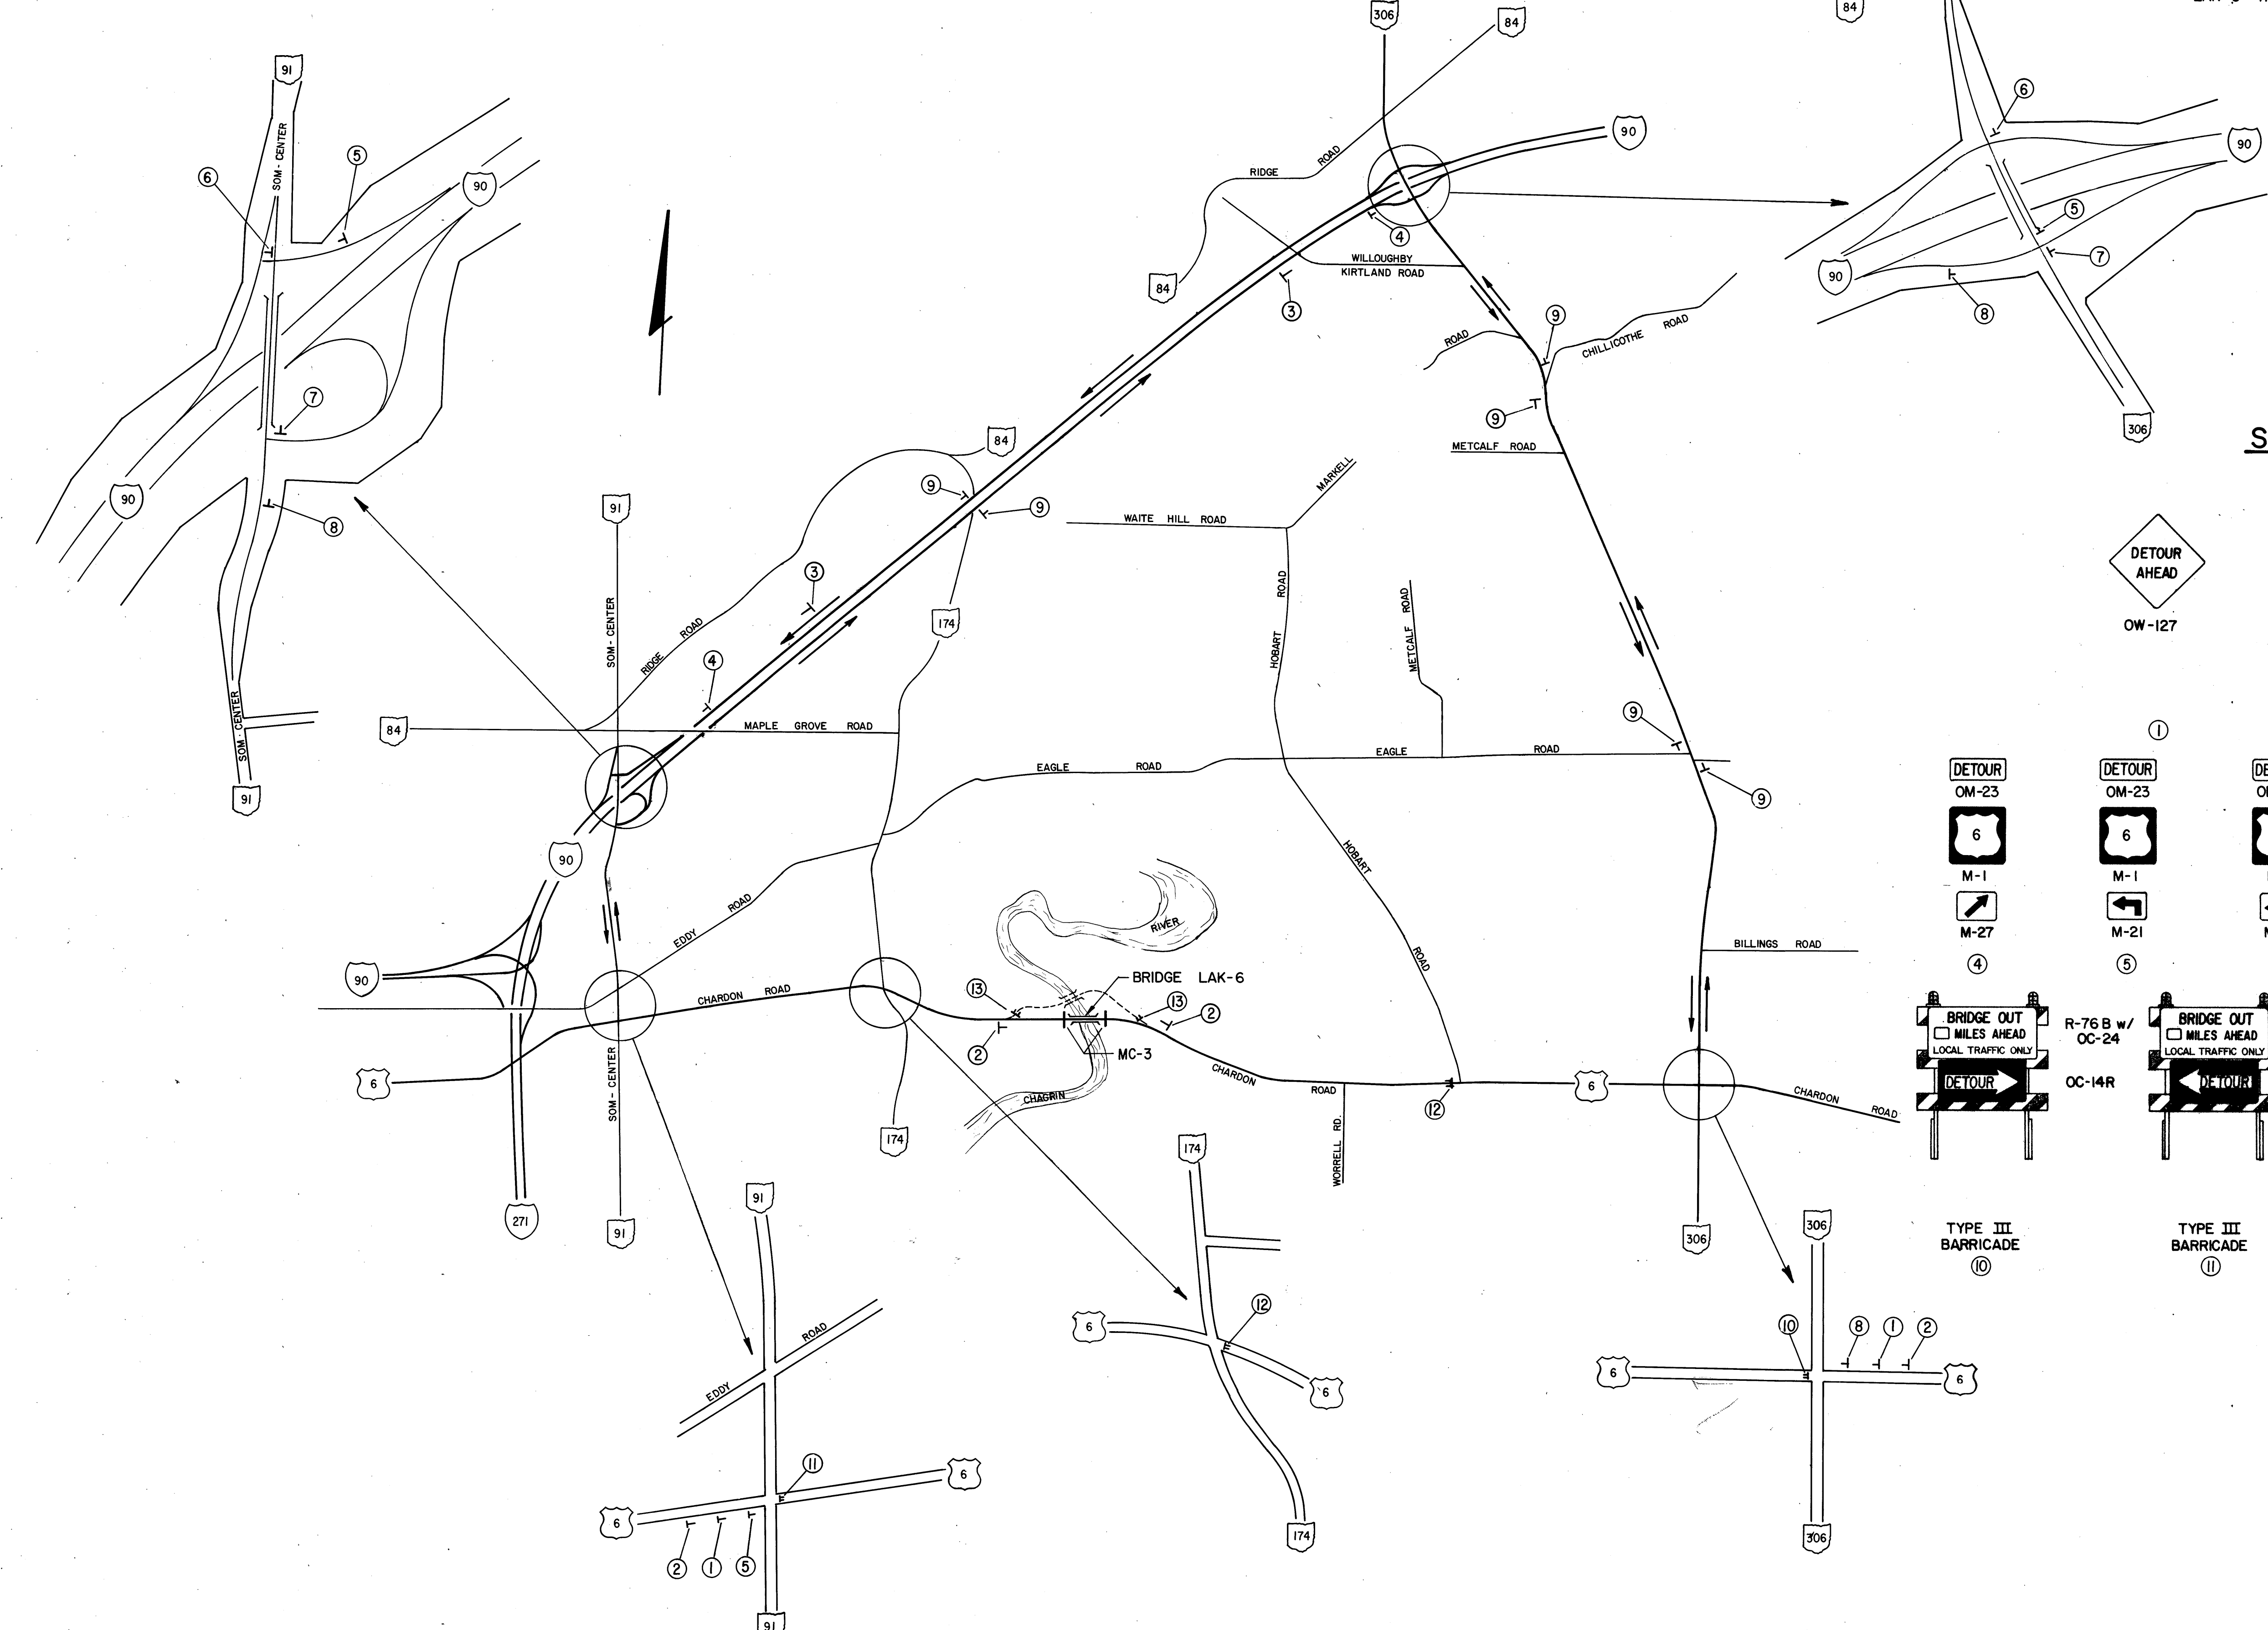

SIGN LEGEND

OW-127	OW-120	M-1	M-20	M-1	M-1	M-1	M-1	M-1	M-1
①	②	③	④	⑤	⑥	⑦	⑧	⑨	⑩
⑩	⑪	⑫	⑬						

LAKE INC. ENGINEERING
WICKLIFFE, OHIO

DETOUR PLAN

U.S. ROUTE 6 OVER THE CHAGRIN RIVER
LAKE COUNTY, OHIO

SCALE: 1" = 2000'

DESIGNED	DRAWN	TRACED	CHECKED	DATE	REVIEWED	DATE	REVISED
DA	DA	DA	DA	WGP 7/13/83			