

FED. RD. DIVISION	STATE	PROJECT	
2	OHIO		

8
21

LAKE COUNTY
LAK-6-09.84



CURVE DATA

R = 2684.56
T = 100'
L = 199.91'
Δ = 4°-16"
D = 2°-08"

END WORK
STA. 531+50

WARP TO MEET
EXISTING PAVEMENT

P.R.C. STA. 531+02.43 (BACK) - STA. 531+02.80 (AHEAD)
SHEET
BEGIN

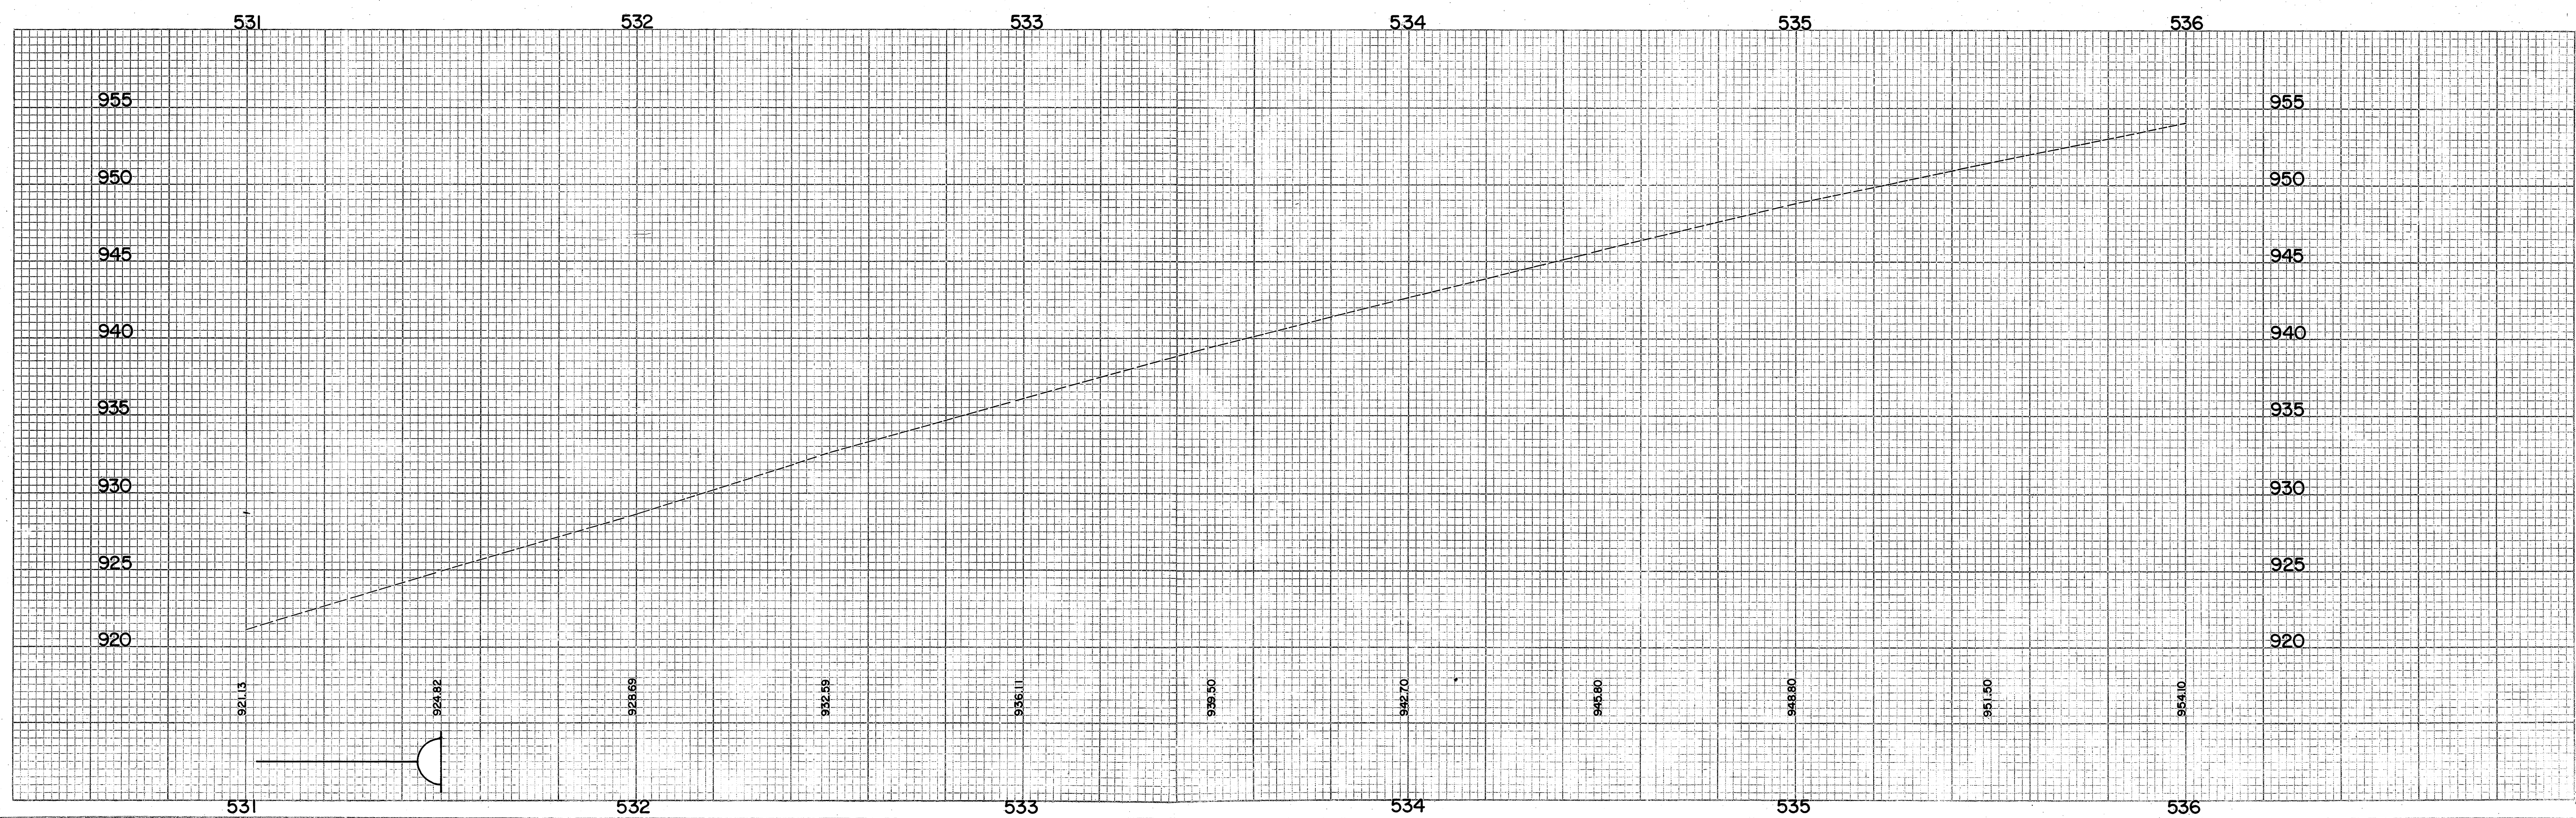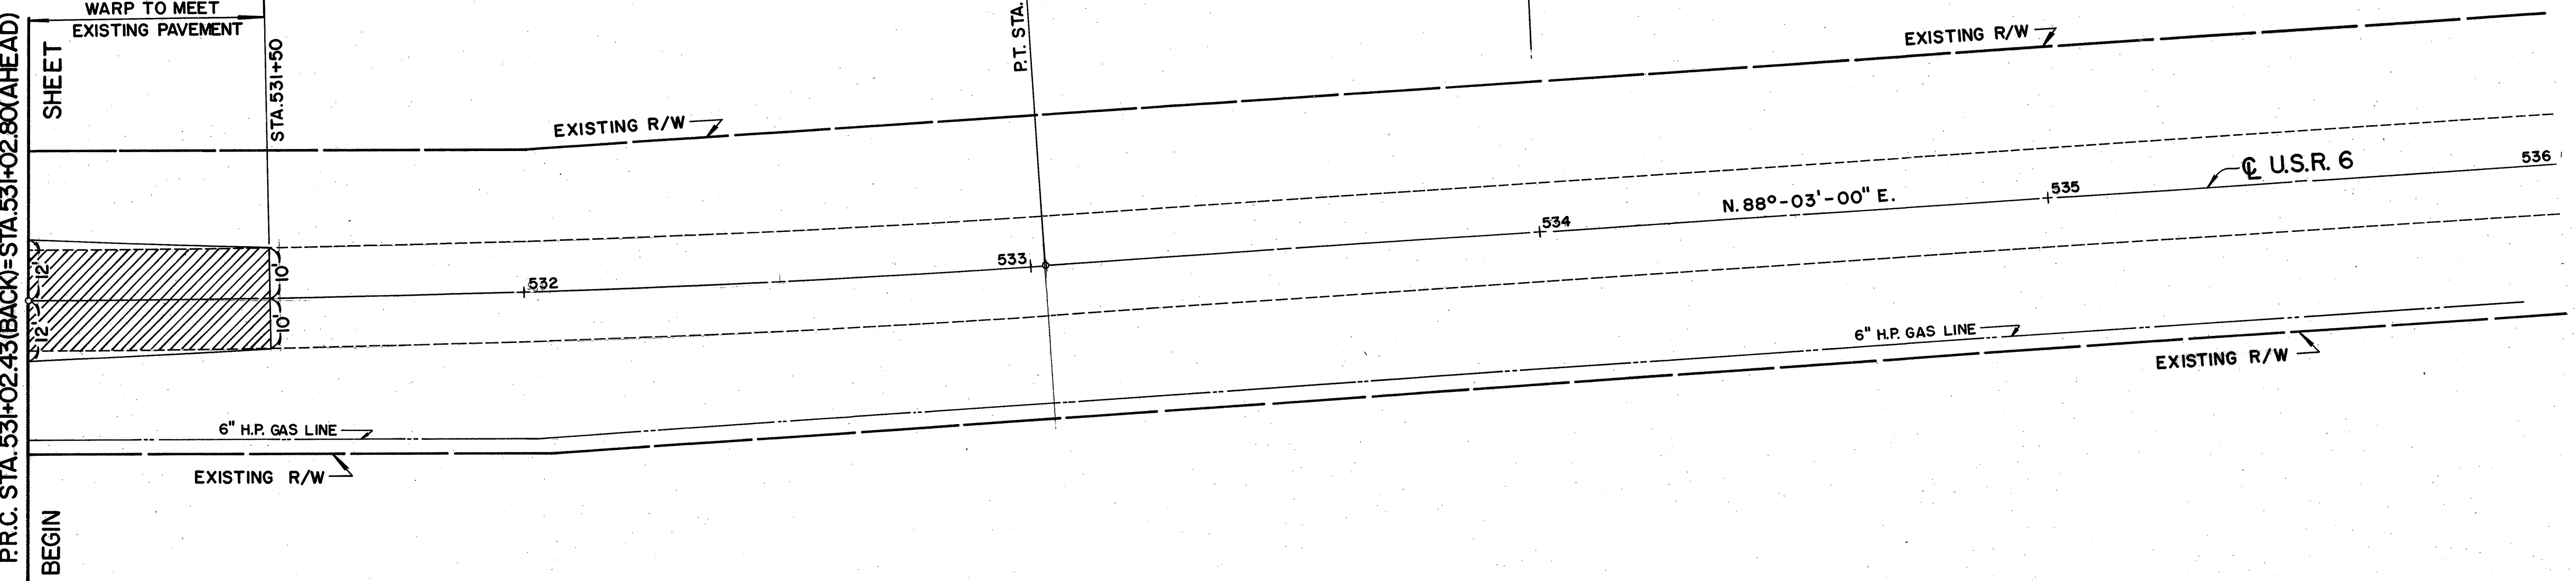

PLAN & PROFILE - P.R.C. STA. 531+02.43 (BACK) TO STA. 536+00