

SEEDING 120 100 80 60 40 20 0 20 40 60 80 100 120

END WIDTH SO. YDS.

FED. RD. DIVISION	STATE	PROJECT
2	OHIO	


11  
21

LAKE COUNTY  
LAK.- 6-09.84

COMPUTED BY: DL MAY 74  
CHECKED BY: R.K. MAY 74

END AREA		VOLUME	
CUT	FILL	CUT	FILL

SLOPE WORK WITHIN BRIDGE LIMITS

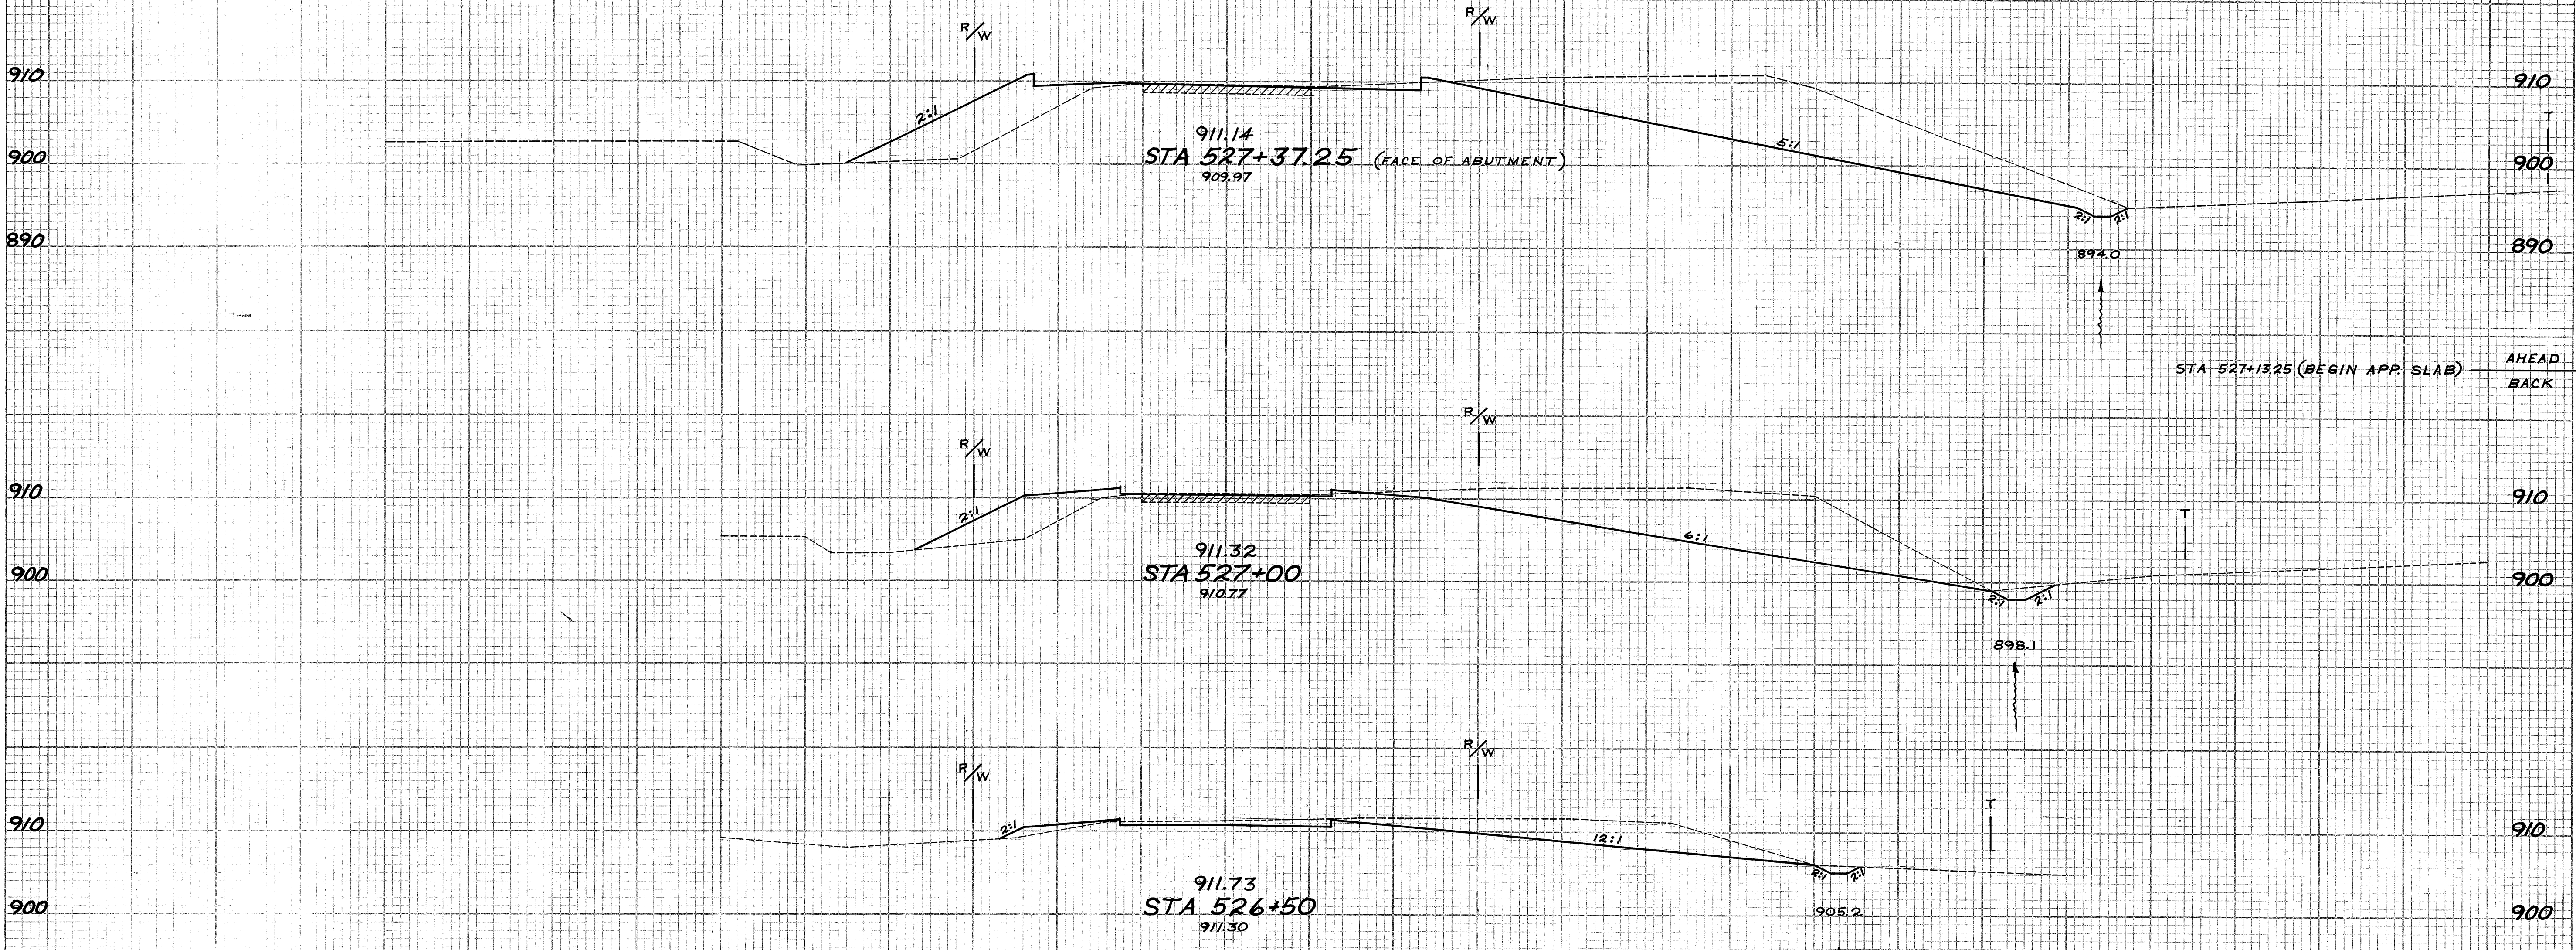

910	910	379	139
900	900		
890	890	316	98
		AHEAD	331 82
		BACK	337 122
910	910		160 51
900	900	316	86
			411 90
910	910	128	11
900	900		
			214 12

120 100 80 60 40 20 0 20 40 60 80 100 120 140

CROSS SECTIONS USR 6 STA. 526+50 TO STA. 527+37.25