


SEEDING
END WIDTH SQ. YDS.

FED. RD. DIVISION	STATE	PROJECT
2	OHIO	

13
21

LAKE COUNTY
LAK.-6-09.84

COMPUTED BY: R.L. MAY 74
CHECKED BY: R.K. MAY 74

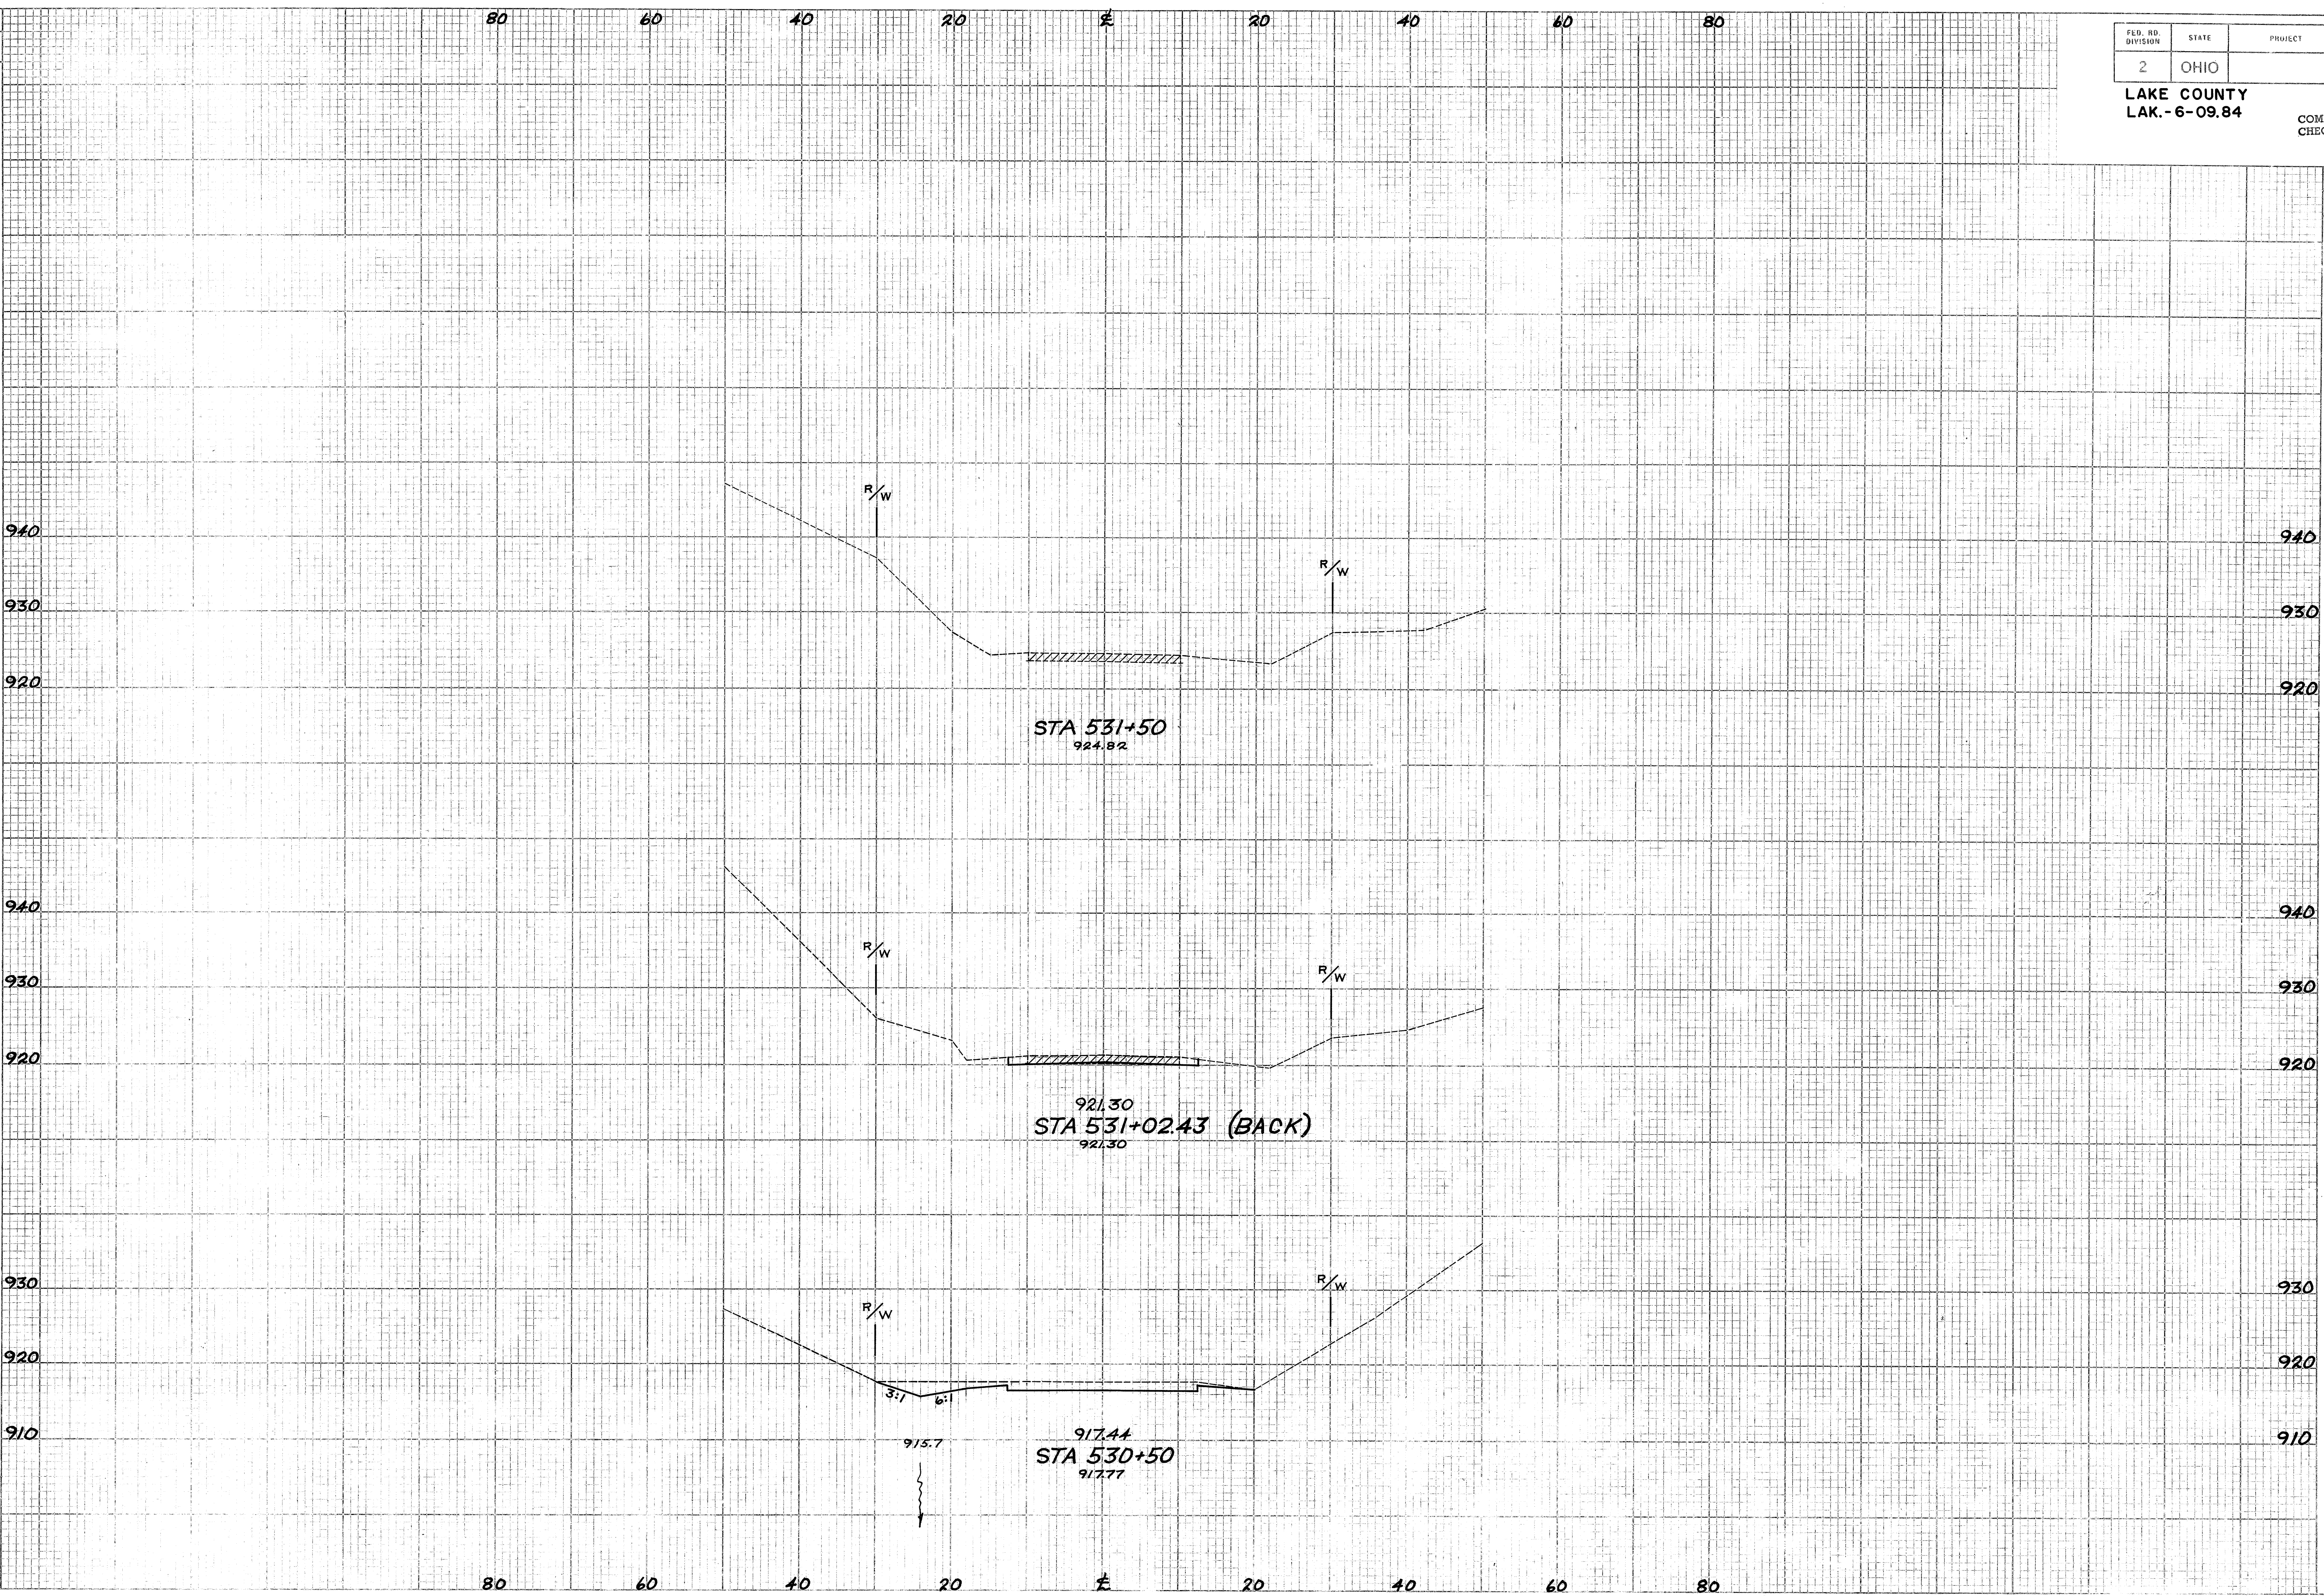

END AREA		VOLUME	
CUT	FILL	CUT	FILL
0	0	4	0
4	0	51	0
49	0	106	0

80 60 40 20 ± 20 40 60 80

80 60 40 20 ± 20 40 60 80