


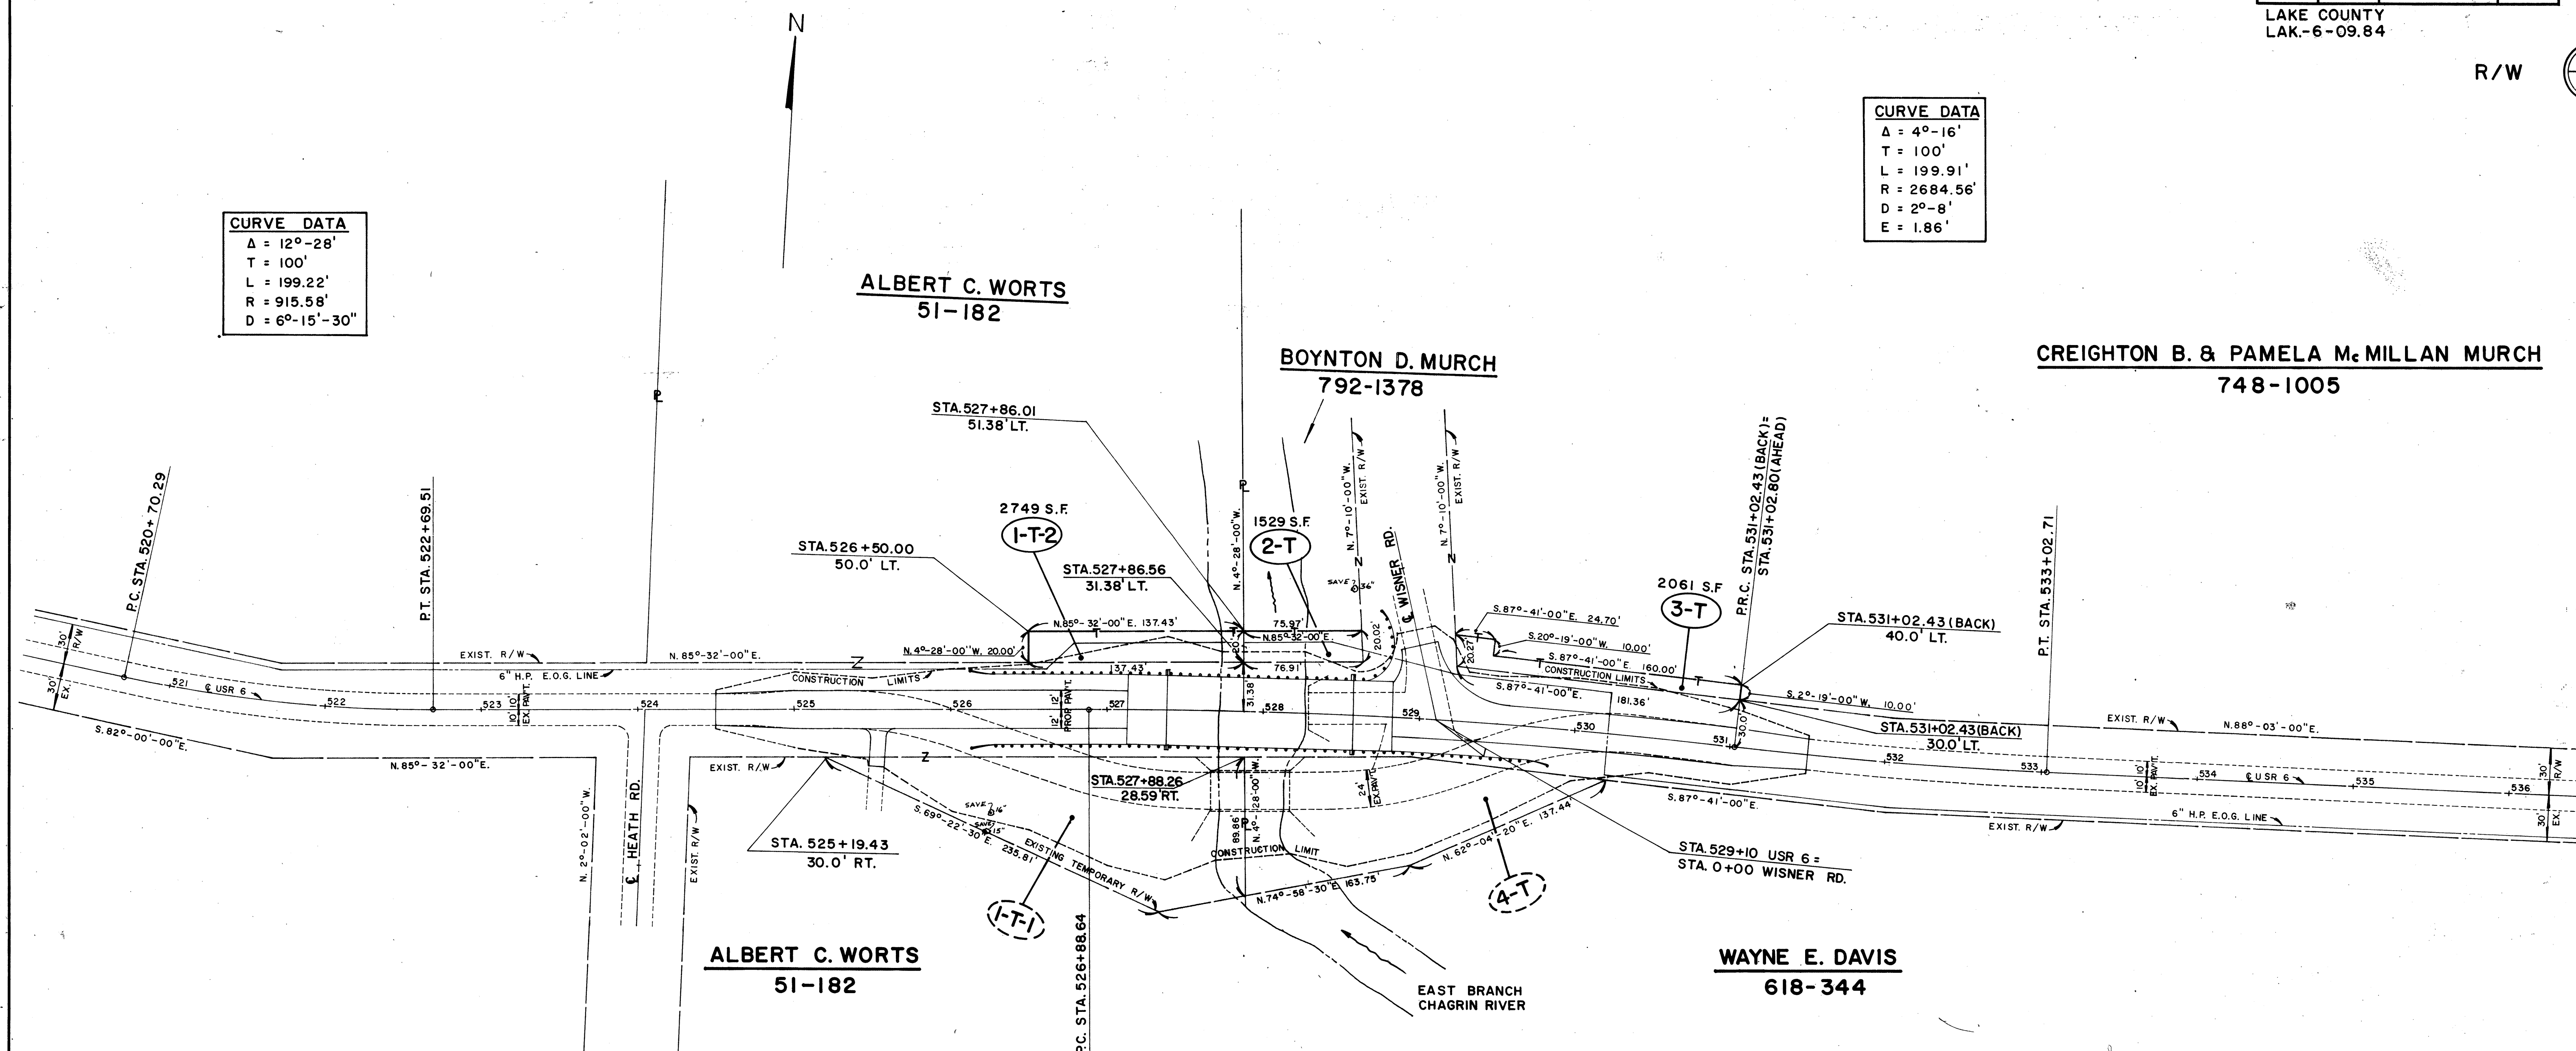

CURVE DATA	
Δ	= 4°-16'
T	= 100'
L	= 199.91'
R	= 2684.56'
D	= 2°-8'
E	= 1.86'

CURVE DATA	
Δ	= 12°-28'
T	= 100'
L	= 199.22'
R	= 915.58'
D	= 6°-15'-30"



SUMMARY OF ADDITIONAL R/W REQUIRED

PARCEL NO	OWNER	RECORDING DATA		DEED AREA	TAKE SQ. FT.	RESIDUE	REMARKS
		VOL	PAGE				
1-T-1	ALBERT C. WORTS	51	182	---	---	---	ACQUIRED BY LAKE CO.(9-4-69)
1-T-2	ALBERT C. WORTS	51	182	± 3 AC.	2749	± 3 AC.	TEMPORARY ONLY(FOR GRADING)
2-T	BOYNTON D. MURCH	792	1378	± 76 AC.	1529	+76 AC.	TEMPORARY ONLY(FOR GRADING)
3-T	CREIGHTON & PAMELA MURCH	748	1005	± 51 AC.	2061	± 51 AC.	TEMPORARY ONLY(FOR GRADING)
4-T	WAYNE E. DAVIS	618	344	---	---	---	ACQUIRED BY LAKE CO.(9-4-69)

CURVE DATA	
Δ	= 6°-47'
T	= 207.14'
R	= 3495.15'
D	= 1°-38'-21.48"
L	= 413.79'
E	= 6.15'
C	= 413.55'

LOT 97 TRACT 3
CITY OF KIRTLAND
LAKE COUNTY, OHIO