
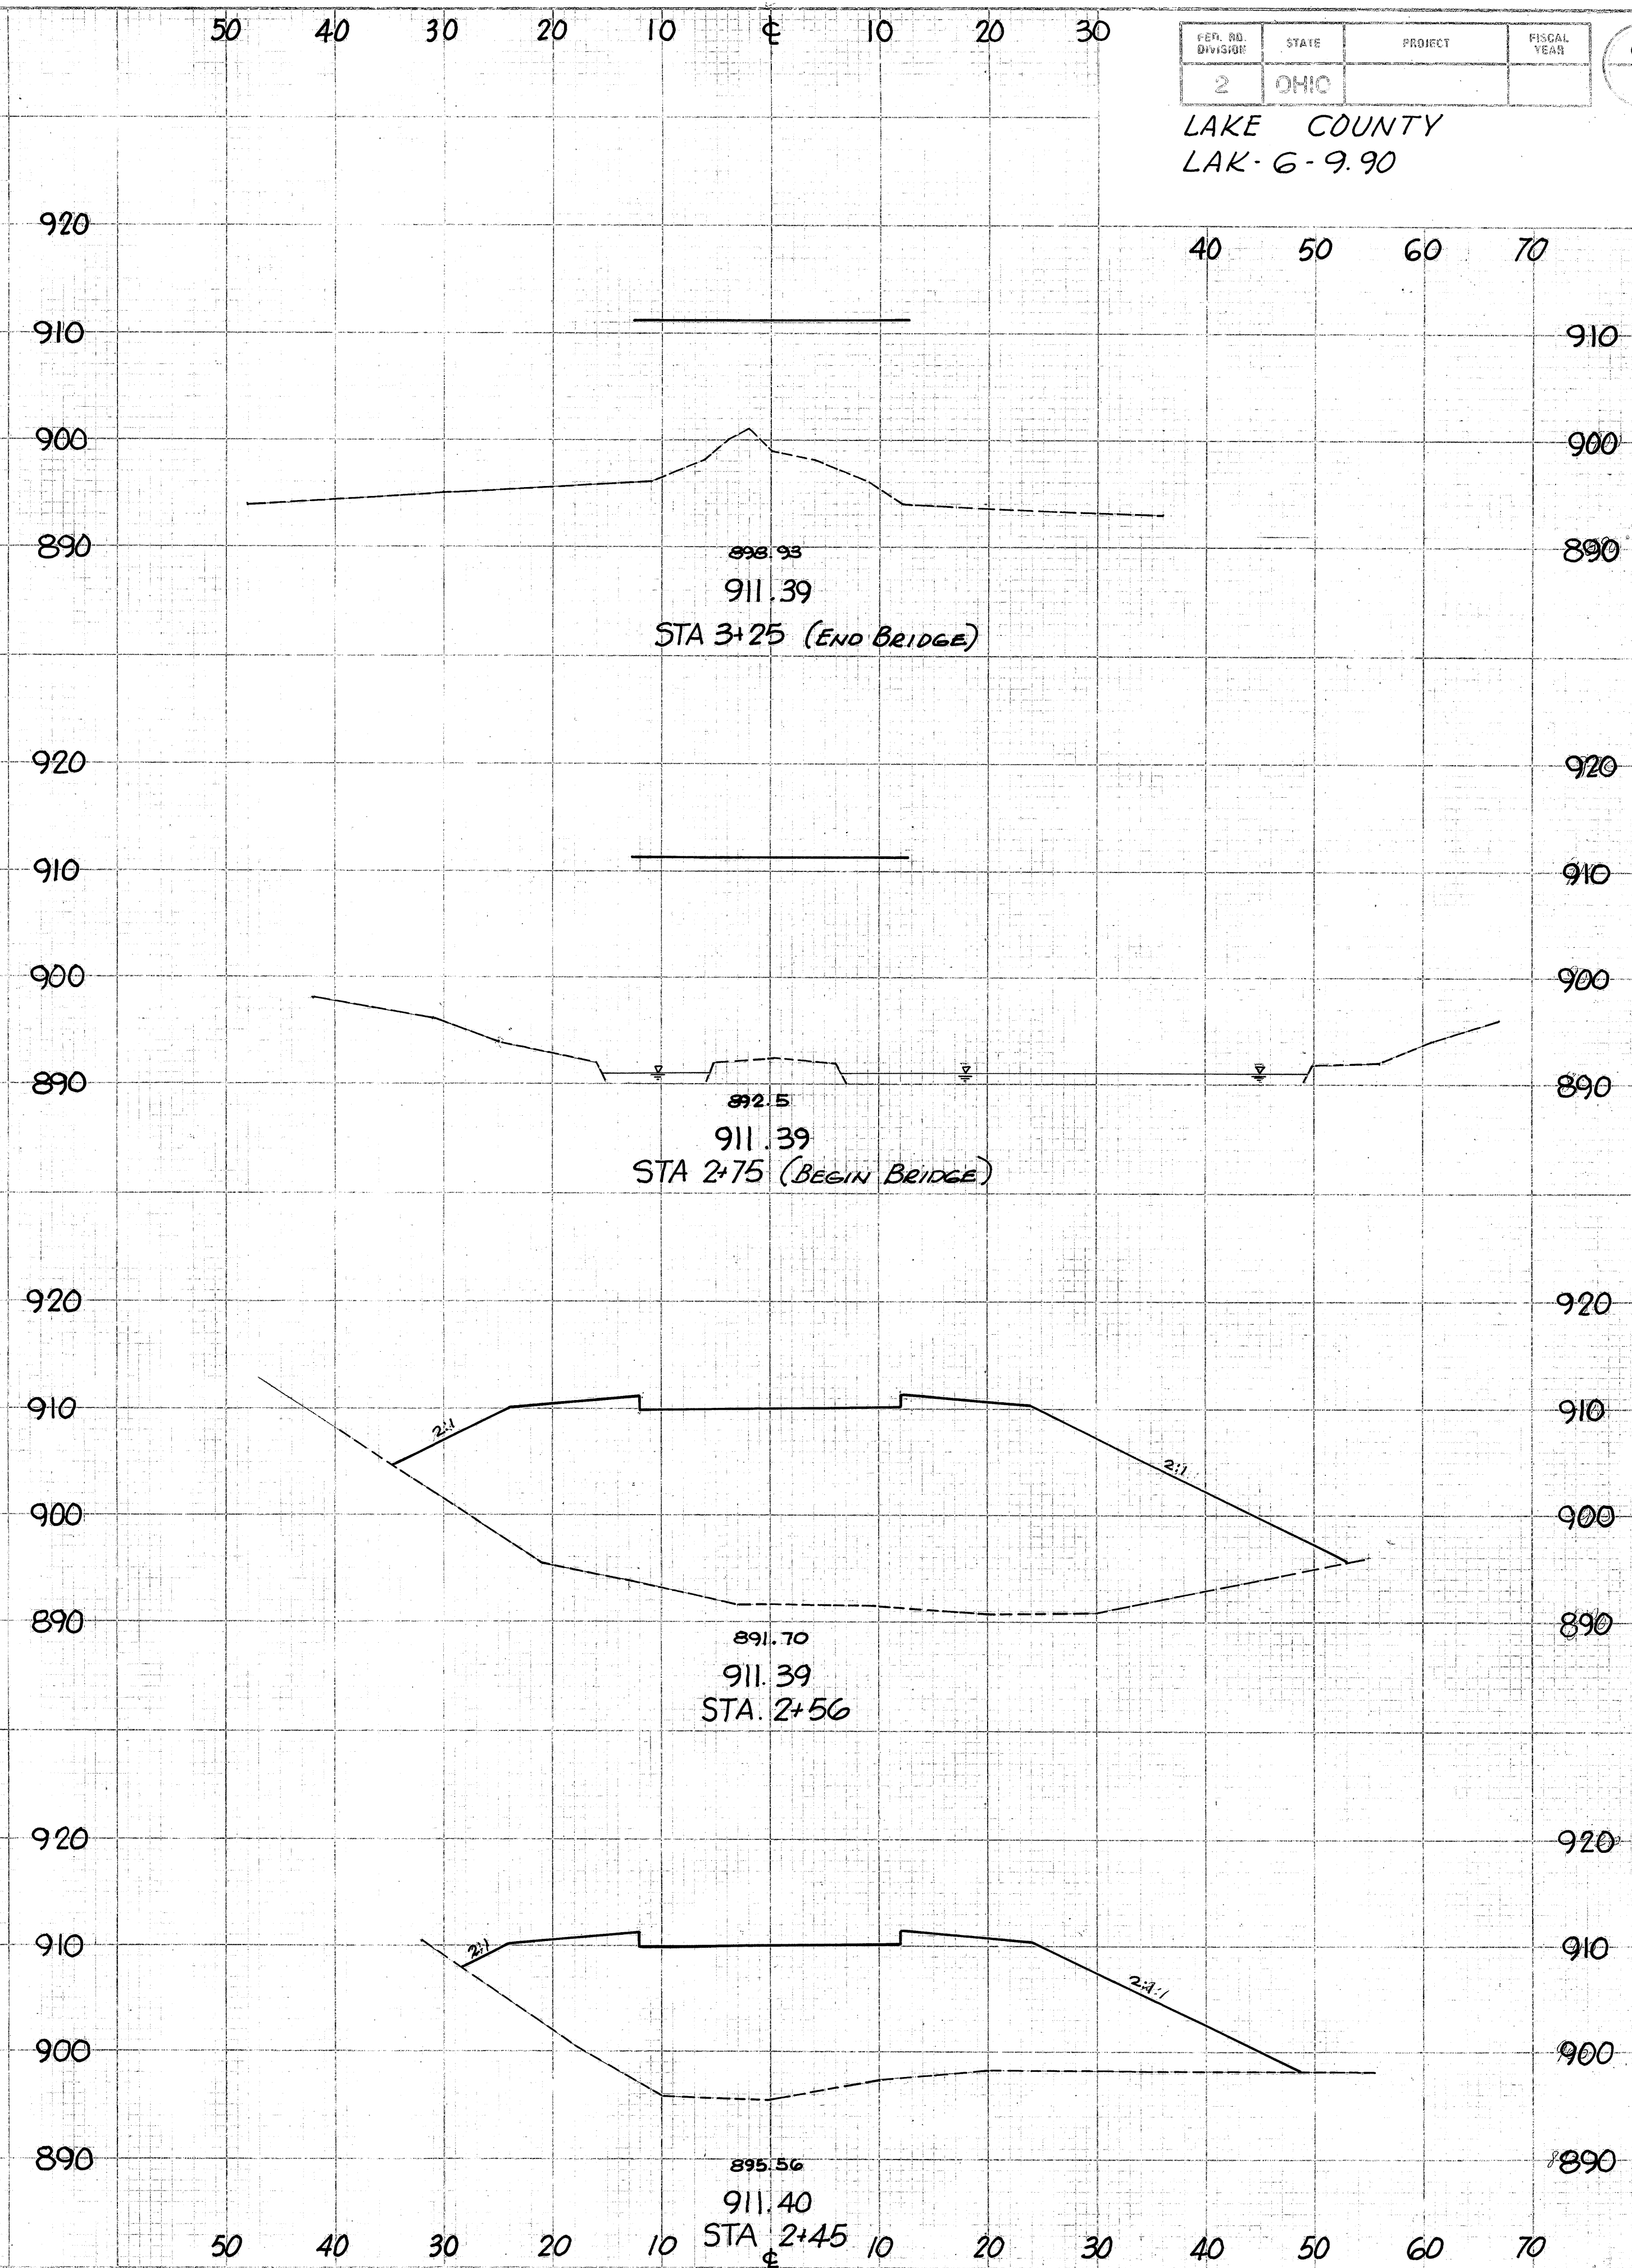


REP. DIST. DIVISION	STATE	PROJECT	FISCAL YEAR
2	OHIO		

6
8

LAKE COUNTY
LAK-6-9.90

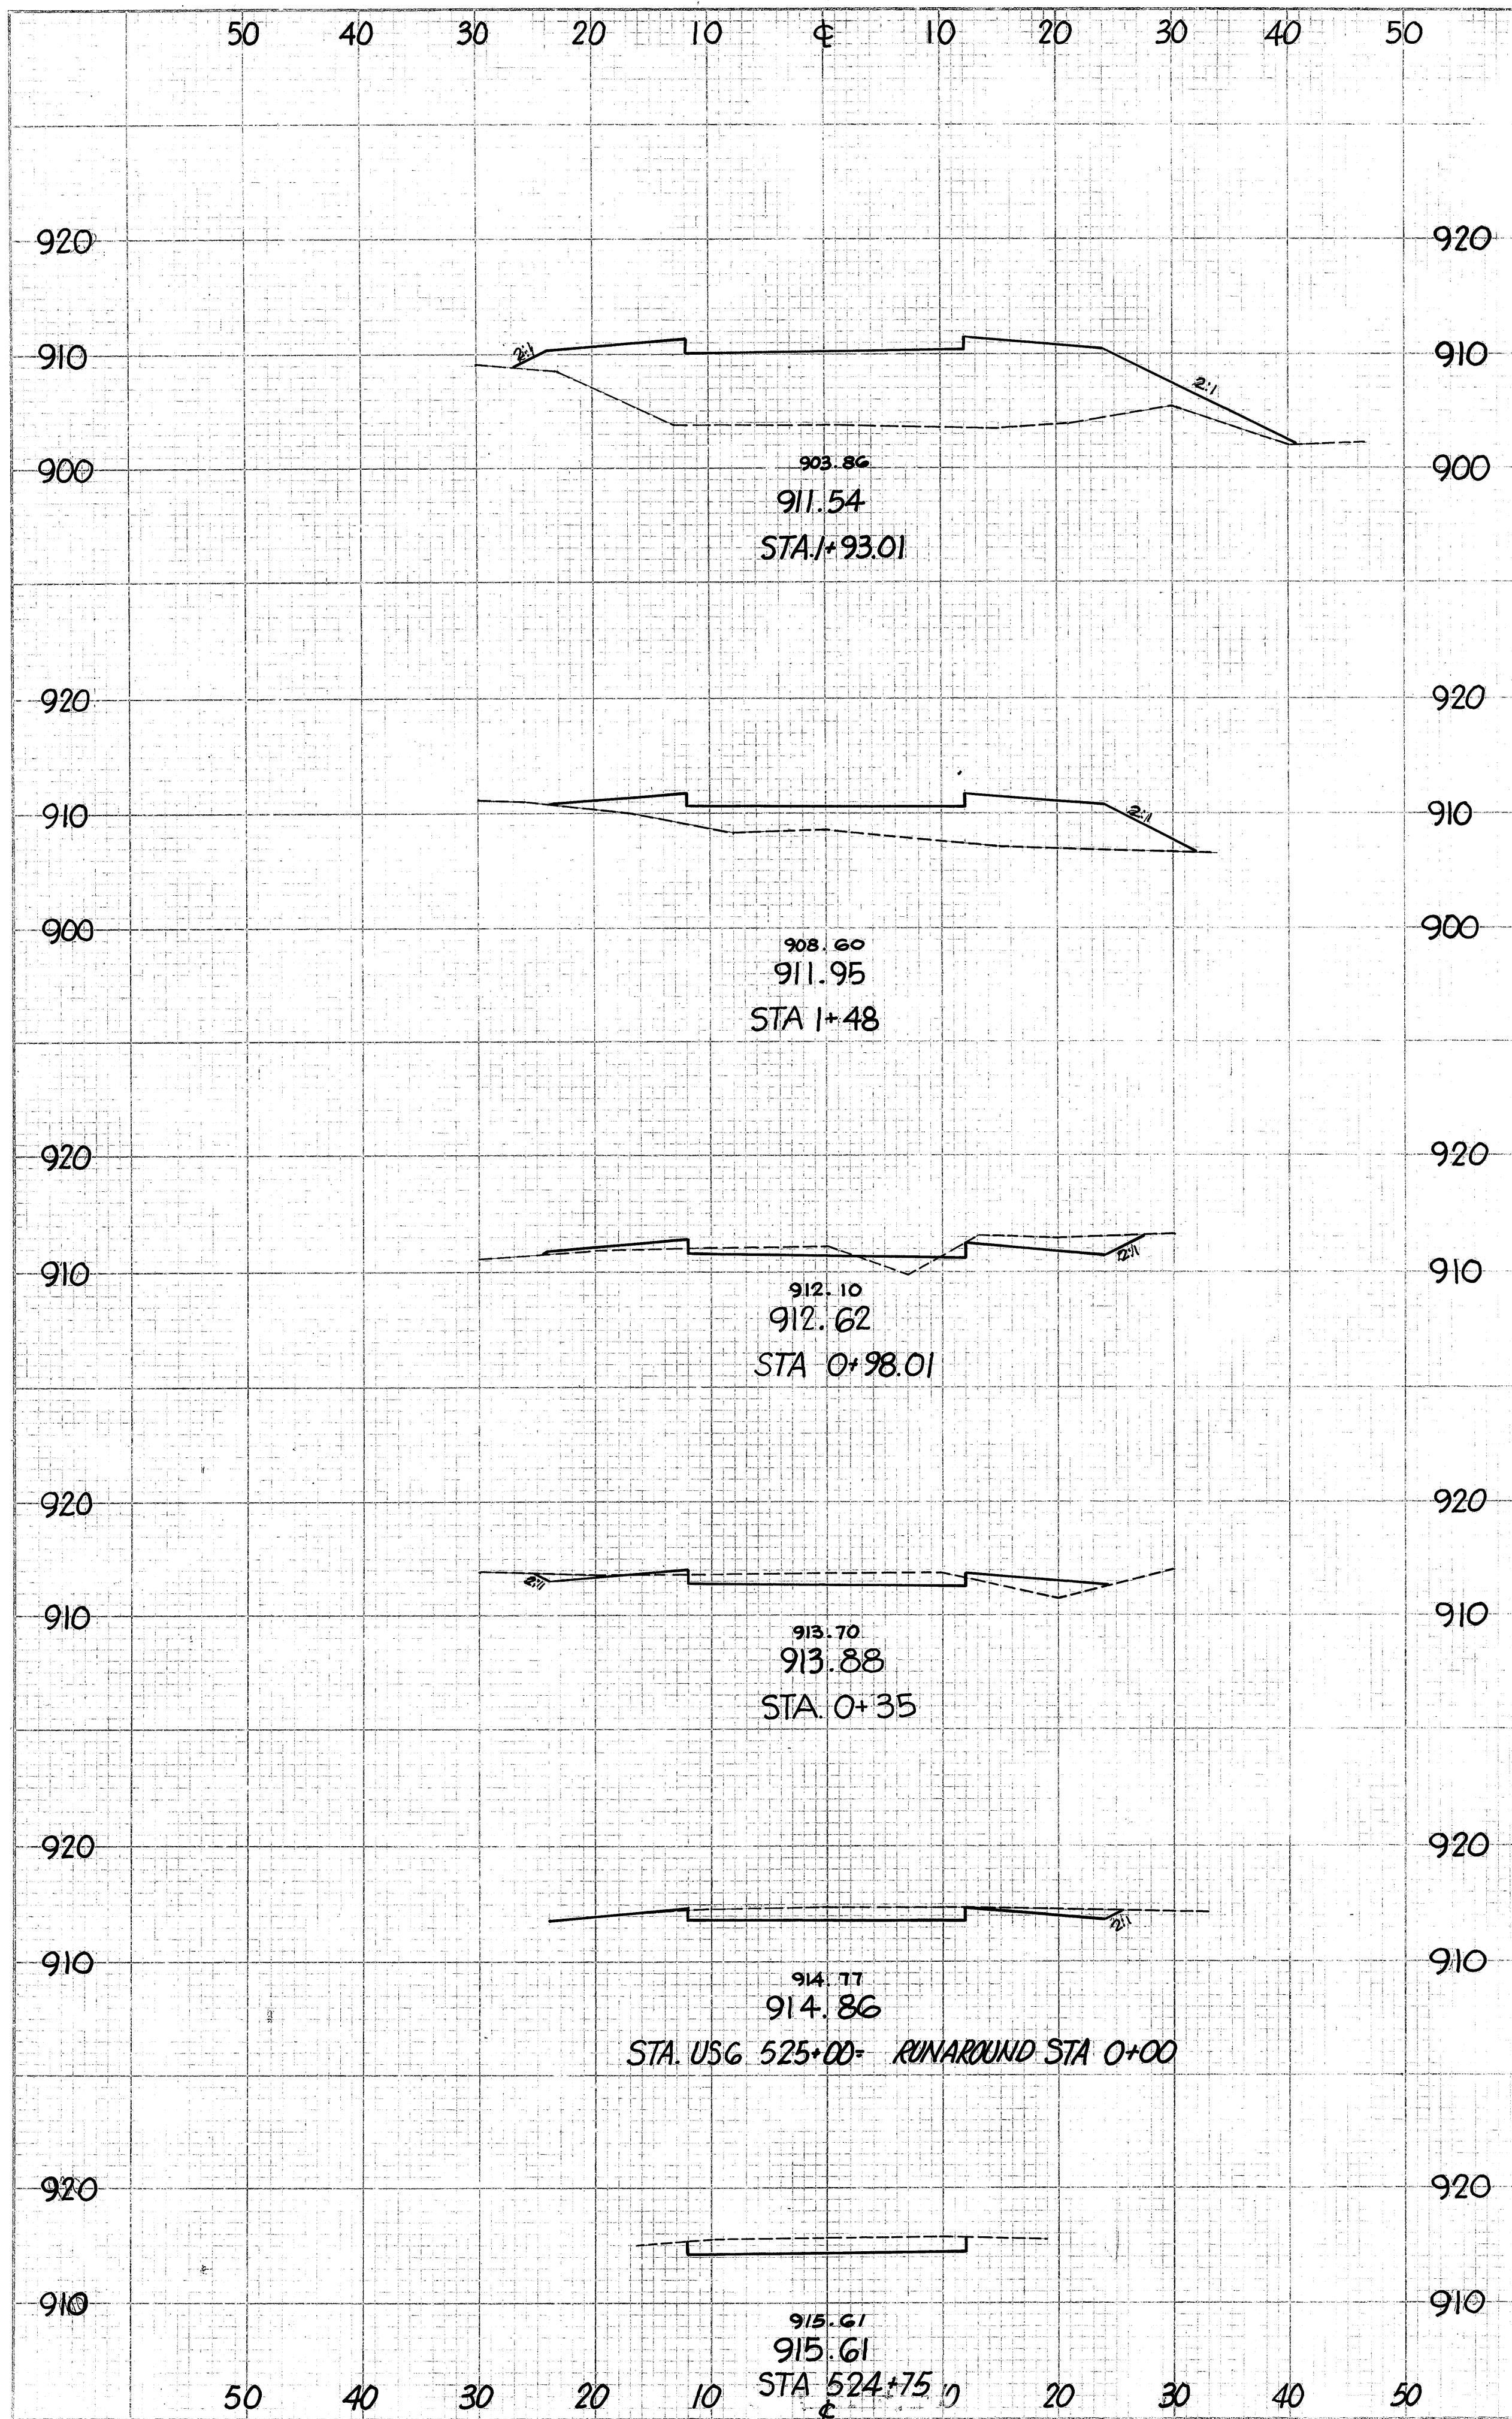

CROSS SECTIONS STA 524+75 to STA 3+25