


LAKE COUNTY
LAK-6-9.90

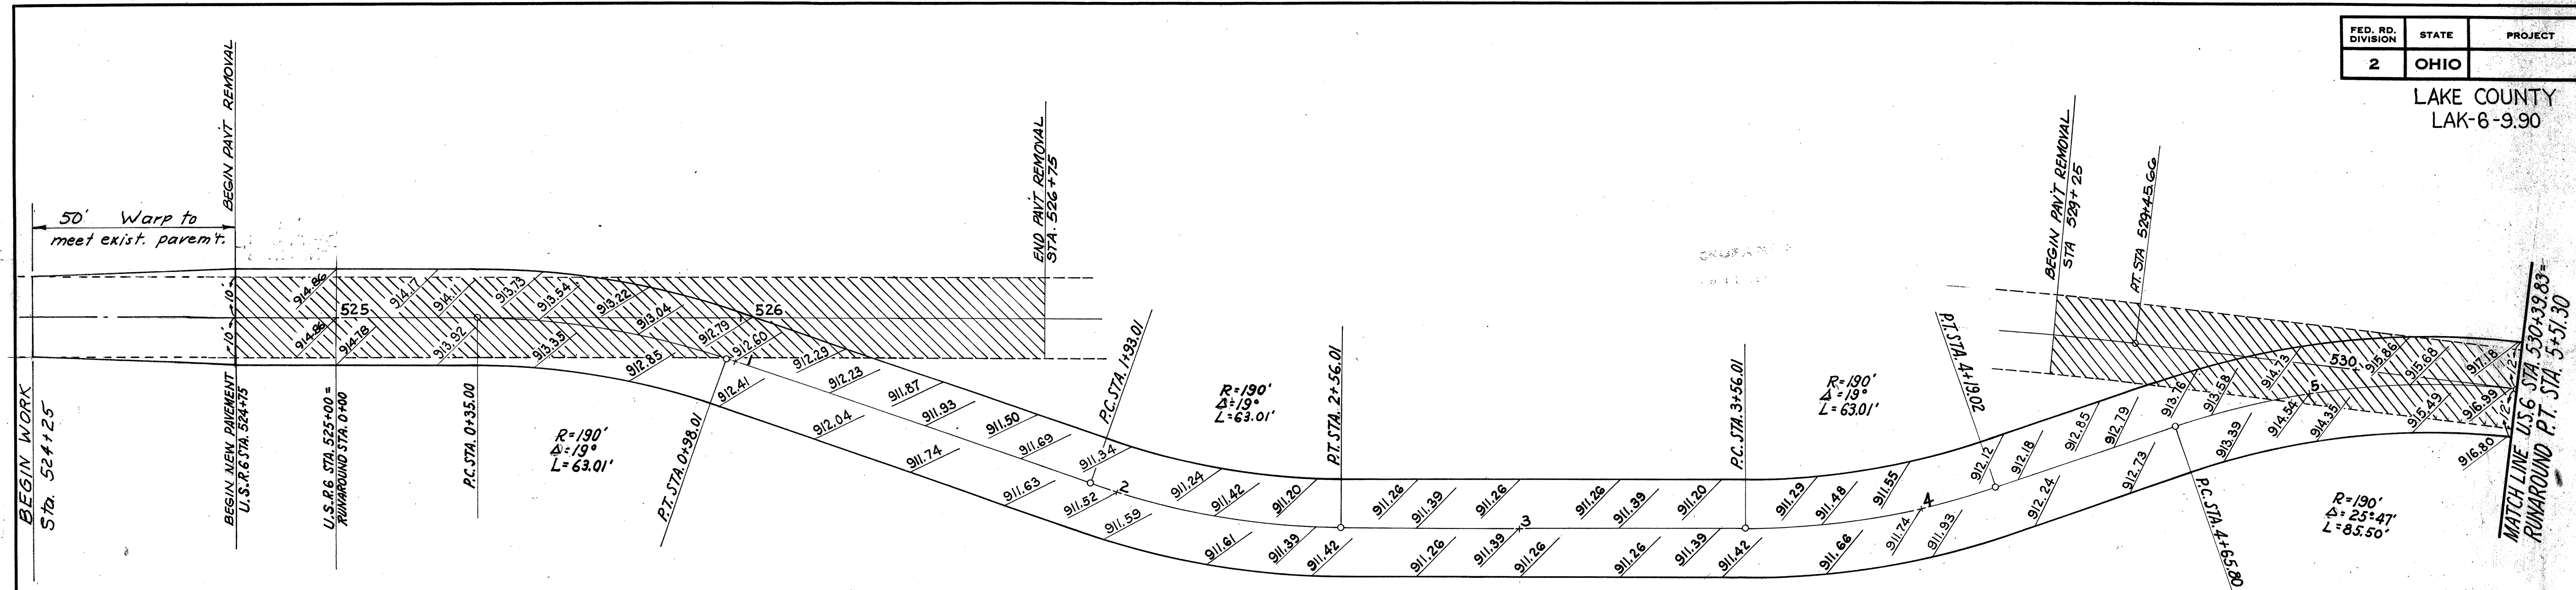

U.S. 6 CURVE DATA
 R = 2684.56'
 T = 100'
 T = 199.91'
 Δ = 4°-16'
 D = 2°-08'

