

T.B.M. "X" ON TOP OF EAST ABUTMENT
SOUTH SIDE ELEV. = 910.14

FHWA REGION	STATE	PROJECT
5	OHIO	


3
5

MICROFILMED
AUG 21 1985

LAKE COUNTY
LAK-6-9.90

VILLAGE OF KIRTLAND
O.L. 97 TRACT 3

*** NOTE:**
Sawcut existing wood piles to existing ground level or bottom of proposed Rock Channel Protection.
All costs shall be included in the unit price bid for Item 601 - Rock Channel Protection, Type A, w/o bedding.

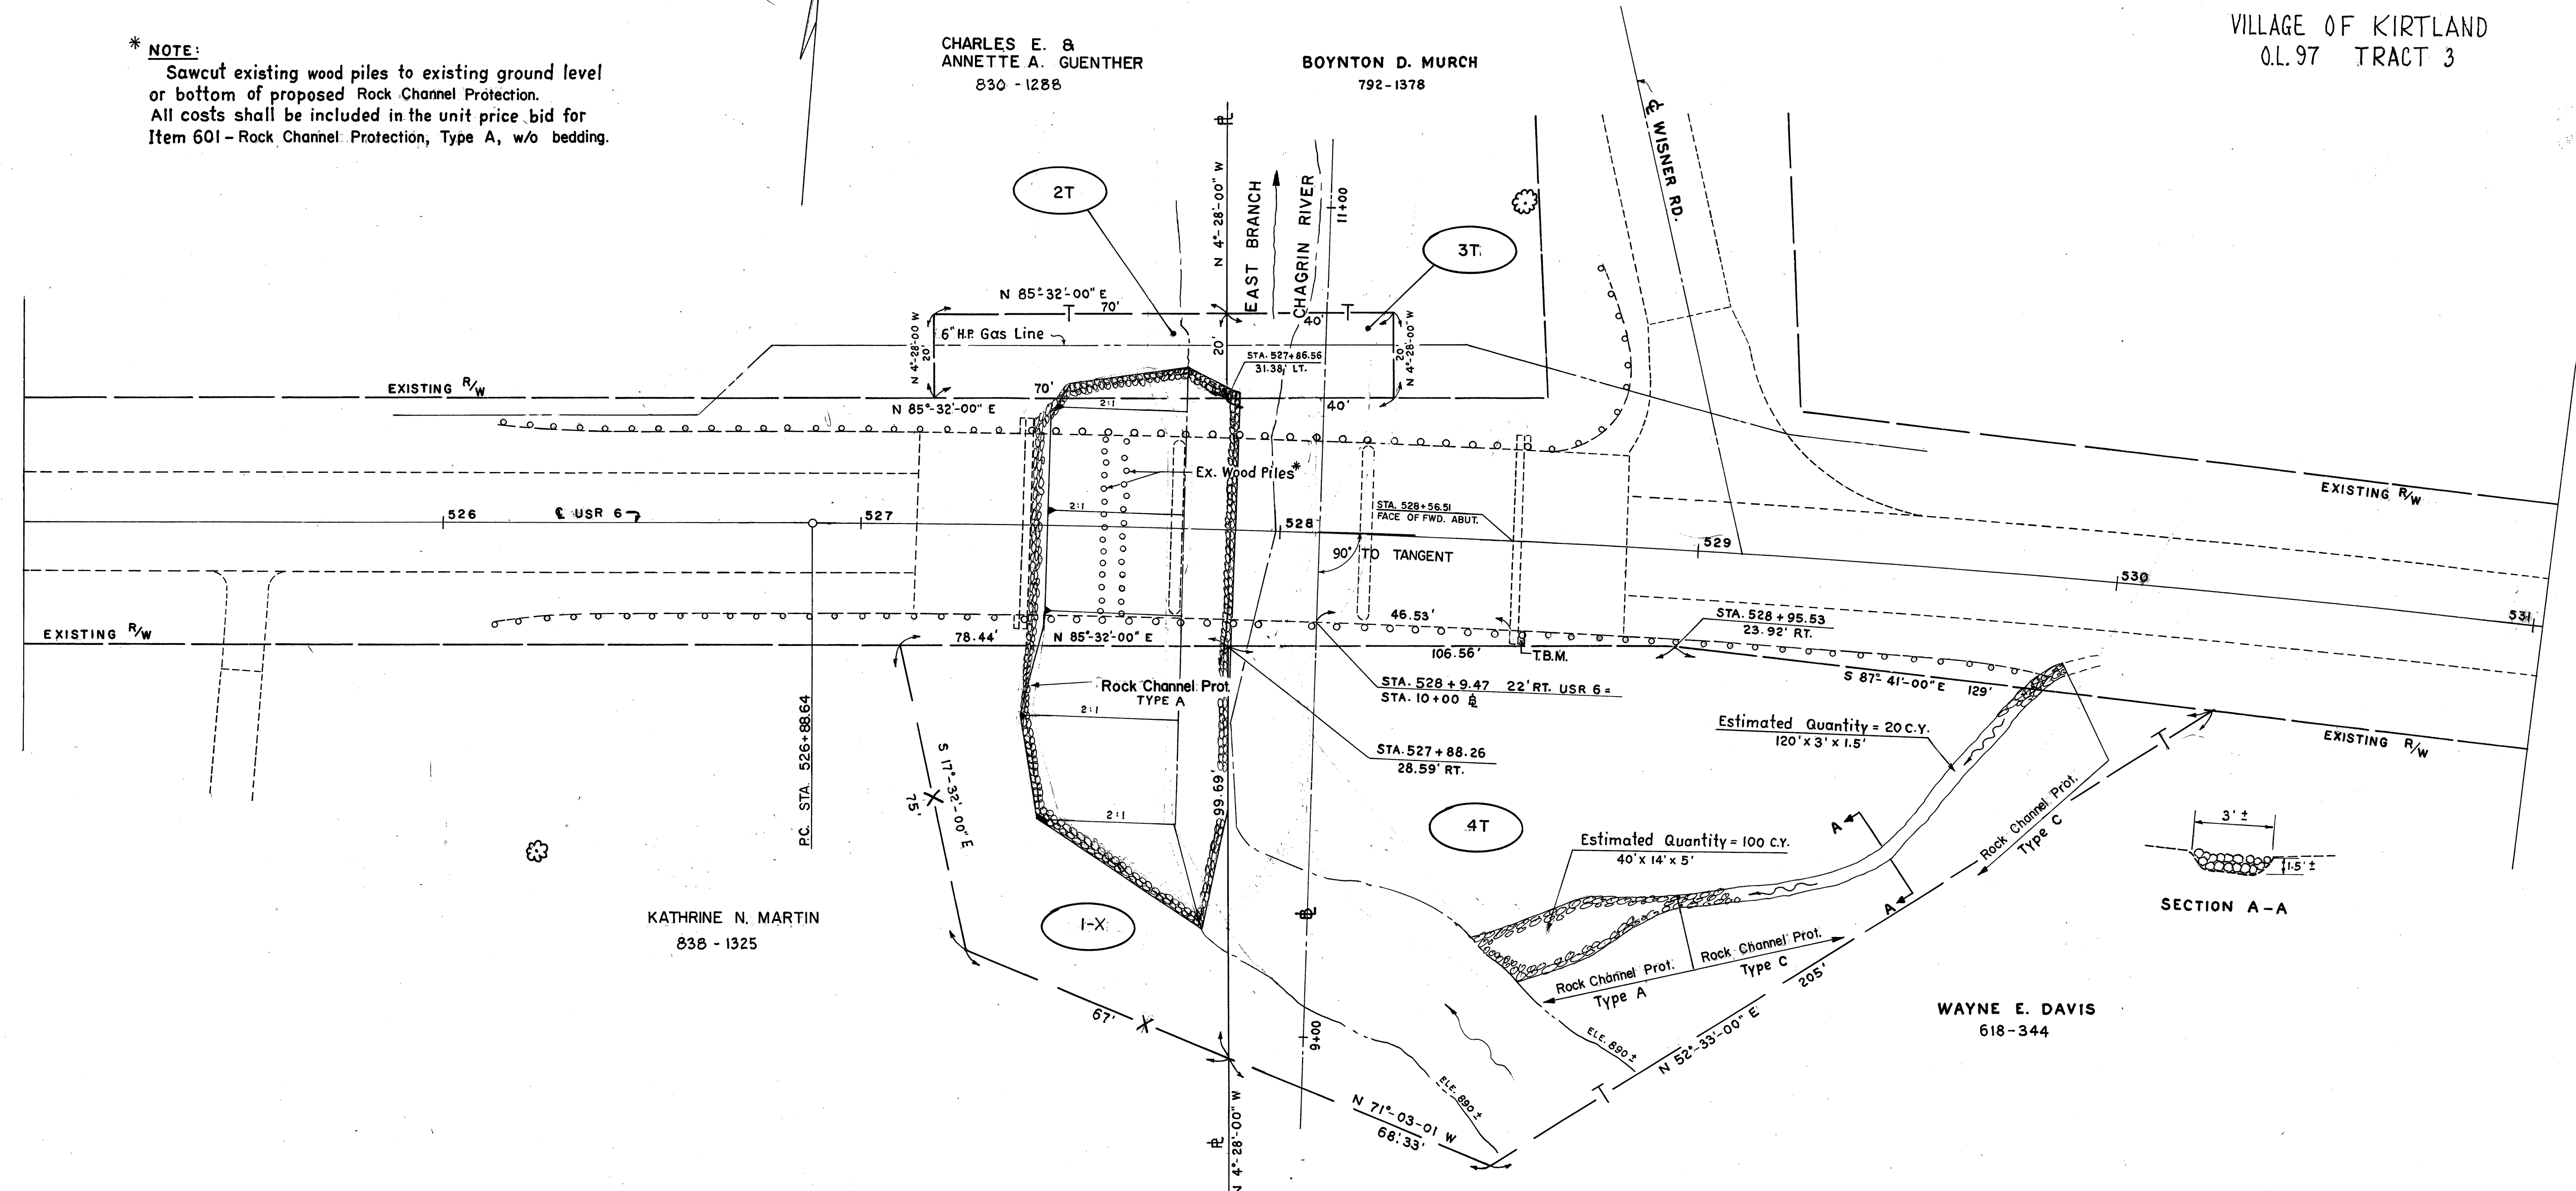

STATIONS	SIDE	ITEMS					
		601 Rock Channel Prot. Type A	601 Rock Channel Prot. Type C	659 Seeding and Mulching	659 Commercial Fertilizer (12-12-12)	659 Agricultural Liming	
FROM	TO	C.Y.	C.Y.	S.Y.	TON	TON	
9+25	10+60	L 702		22	.01	.01	
	9+25	R 100					
9+30	10+00	R	20				
TOTALS			802	20	22	.01	.01

Δ = 6°-47'
T = 207.14'
R = 3495.15'
D = 1°-38'-21.48"
L = 413.79'
E = 6.15'
C = 413.55'

PARCEL NO	OWNER	RECORDING DATA		DEED AREA	TAKE SQ. FT.	RESIDUE	REMARKS
		VOL	PAGE				
1-X	KATHRINE N. MARTIN	838	1325		5930		
2T	CHARLES E. & ANNETTE A. GUENTHER	830	1288	± 3 A.C.	1400	± 3 A.C.	
3T	BOYNTON D. MURCH	792	1380	± 76 A.C.	800	± 76 A.C.	
4T	WAYNE E. DAVIS	618	344		18341		