

SECTION
END
STATION
50
550

FED. RD. DIVISION	STATE	PROJECT	
5	OHIO		

LAKE COUNTY
LAK-6-9.90

MICROFILMED
AUG 21 1985

5
5

0 AHEAD
2 BACK

1

2


3

2 AHEAD
0 BACK

0

0

0

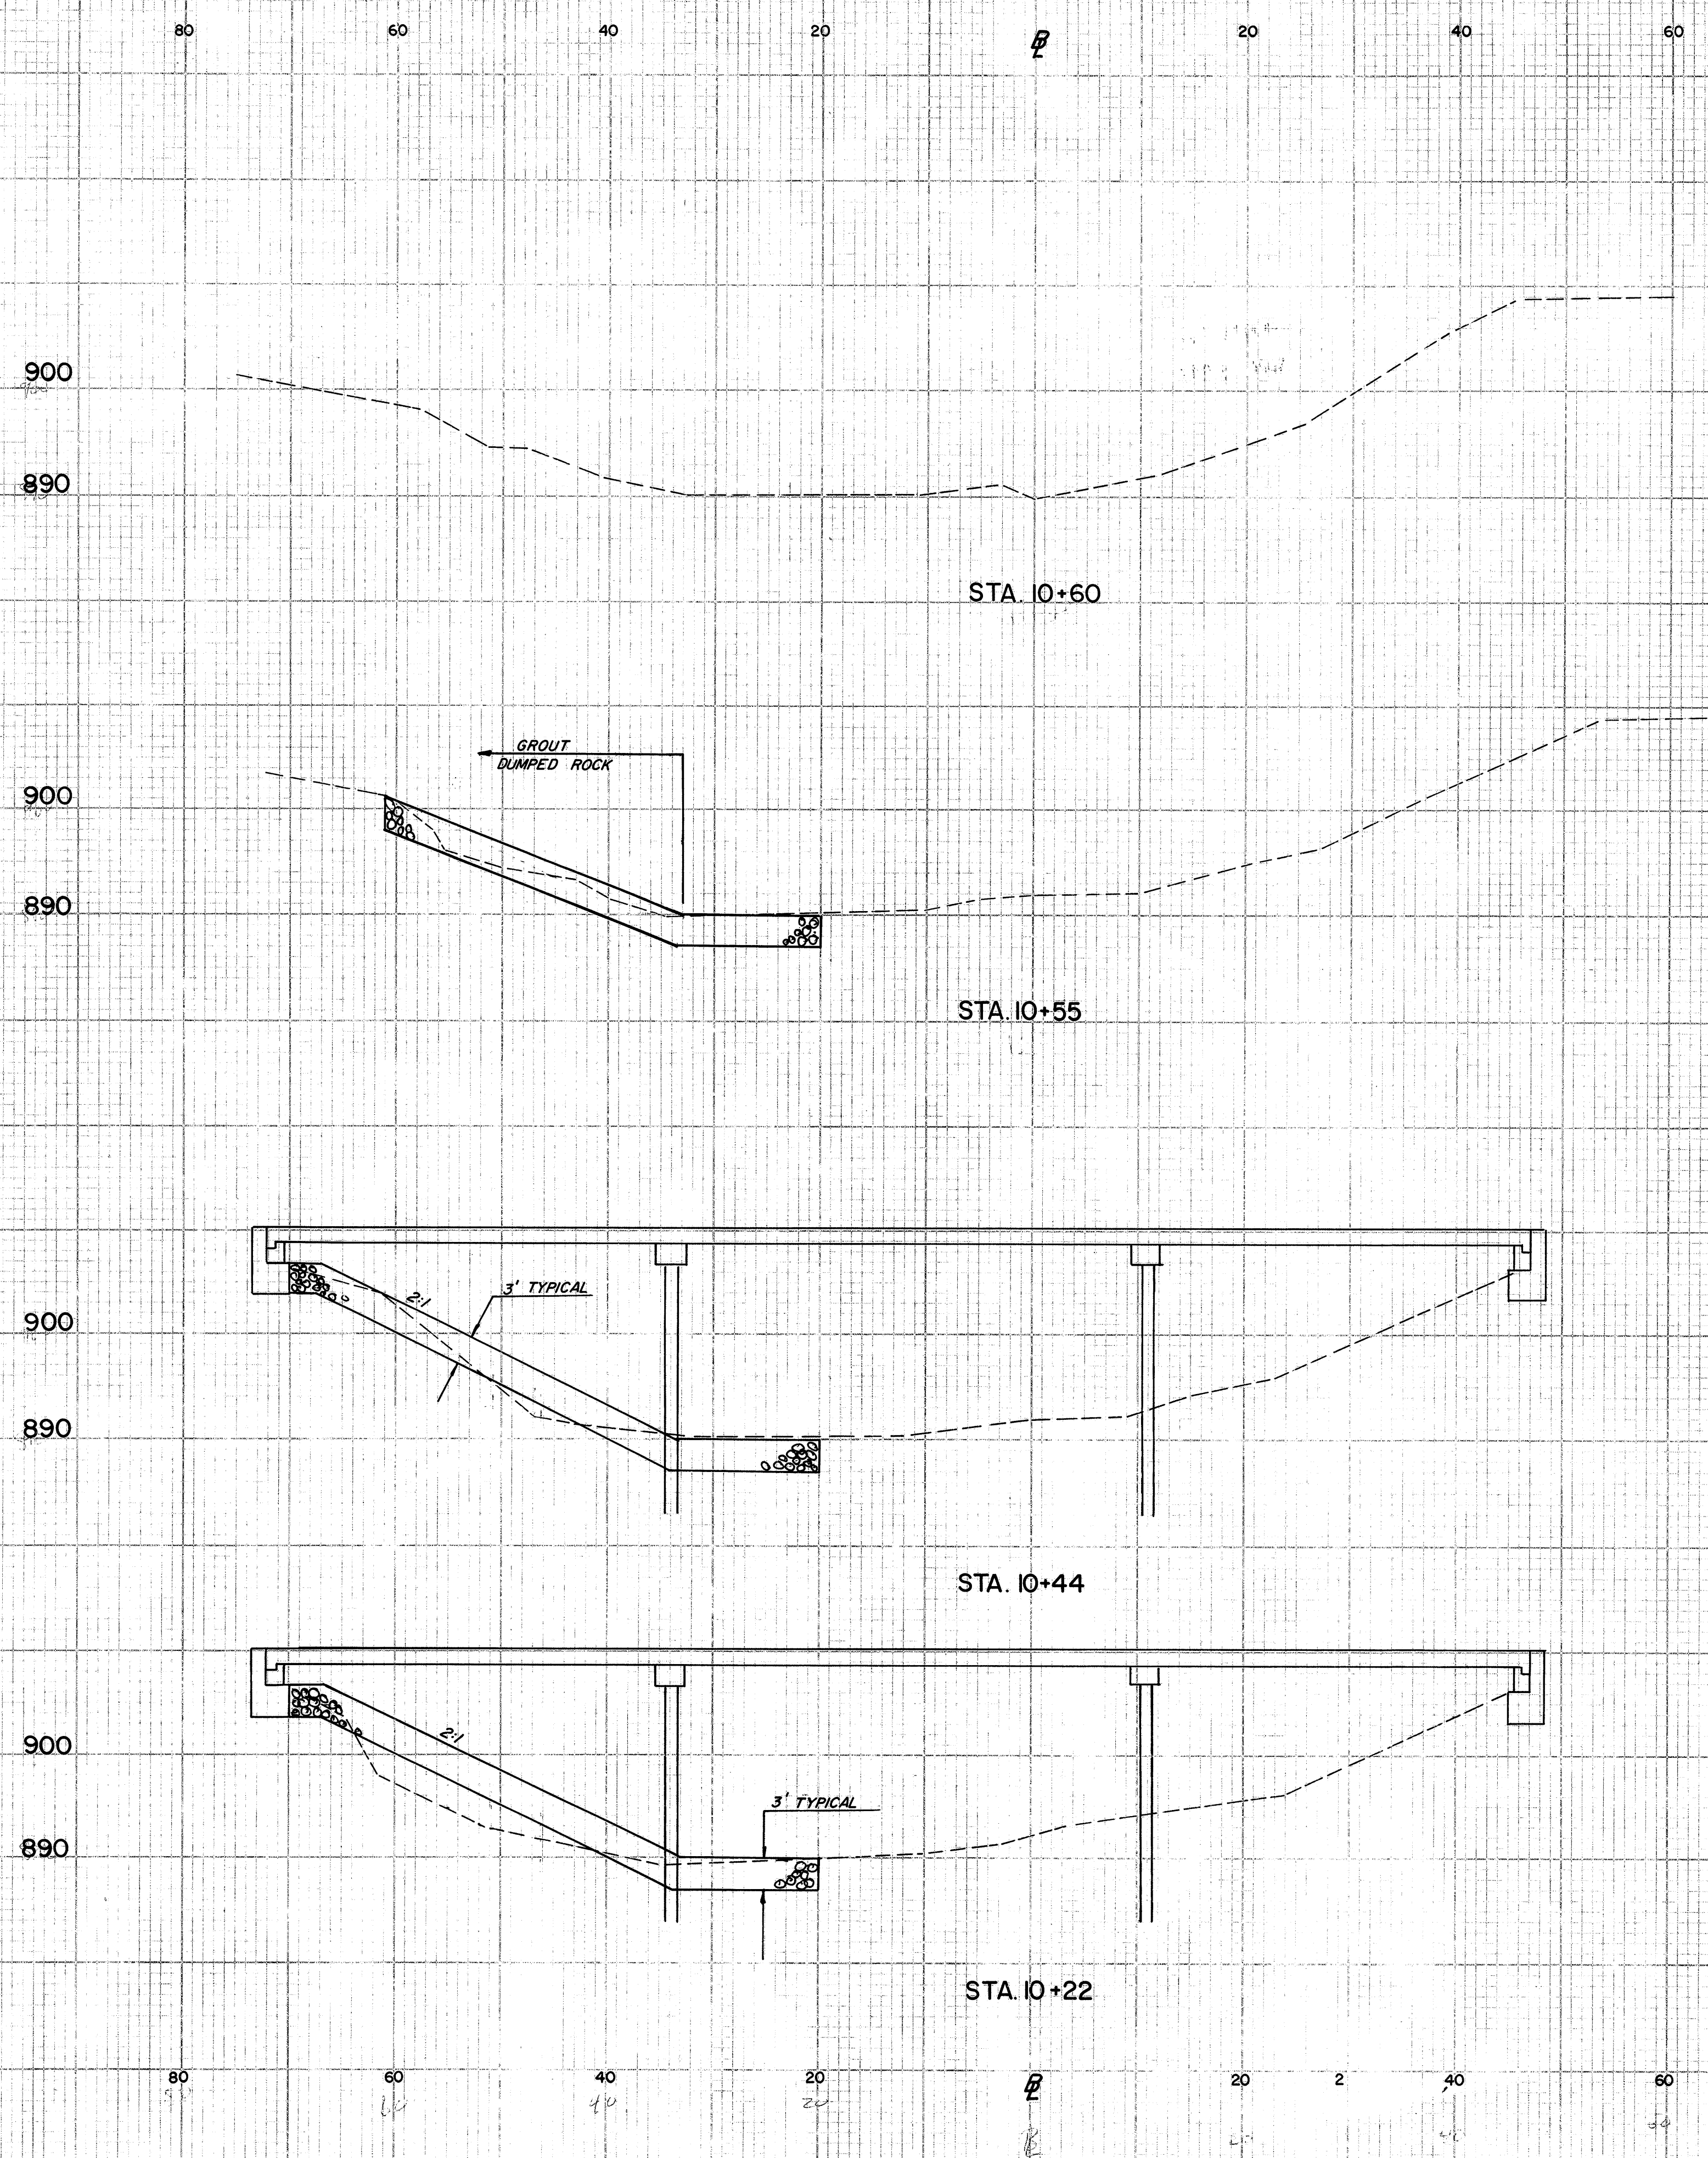

() ROCK CHANNEL PROTECTION, TYPE A

END AREA		VOLUME	
CUT	FILL	CUT	FILL
		(0)	
		(132)	
		(60)	
		(162)	
		(132)	
		(162)	
		(134)	

CROSS SECTION STA. 10+22 - STA. 10+60