


LAKE COUNTY
SH 34 Sec. A, B,
& C (Pt.)

EXTRA AREAS & DEDUCTIONS

STATION	ITEM	EX. AREA SQ. YDS.	DEDUCT SQ. YDS.
198+34.81	INTERSECTION	320	
242+50 ±	BRIDGE		90
247+02.35	WIDENED CURVE	80	
219+40 ±	PAVED DRIVE	20	
TOTAL		420	90

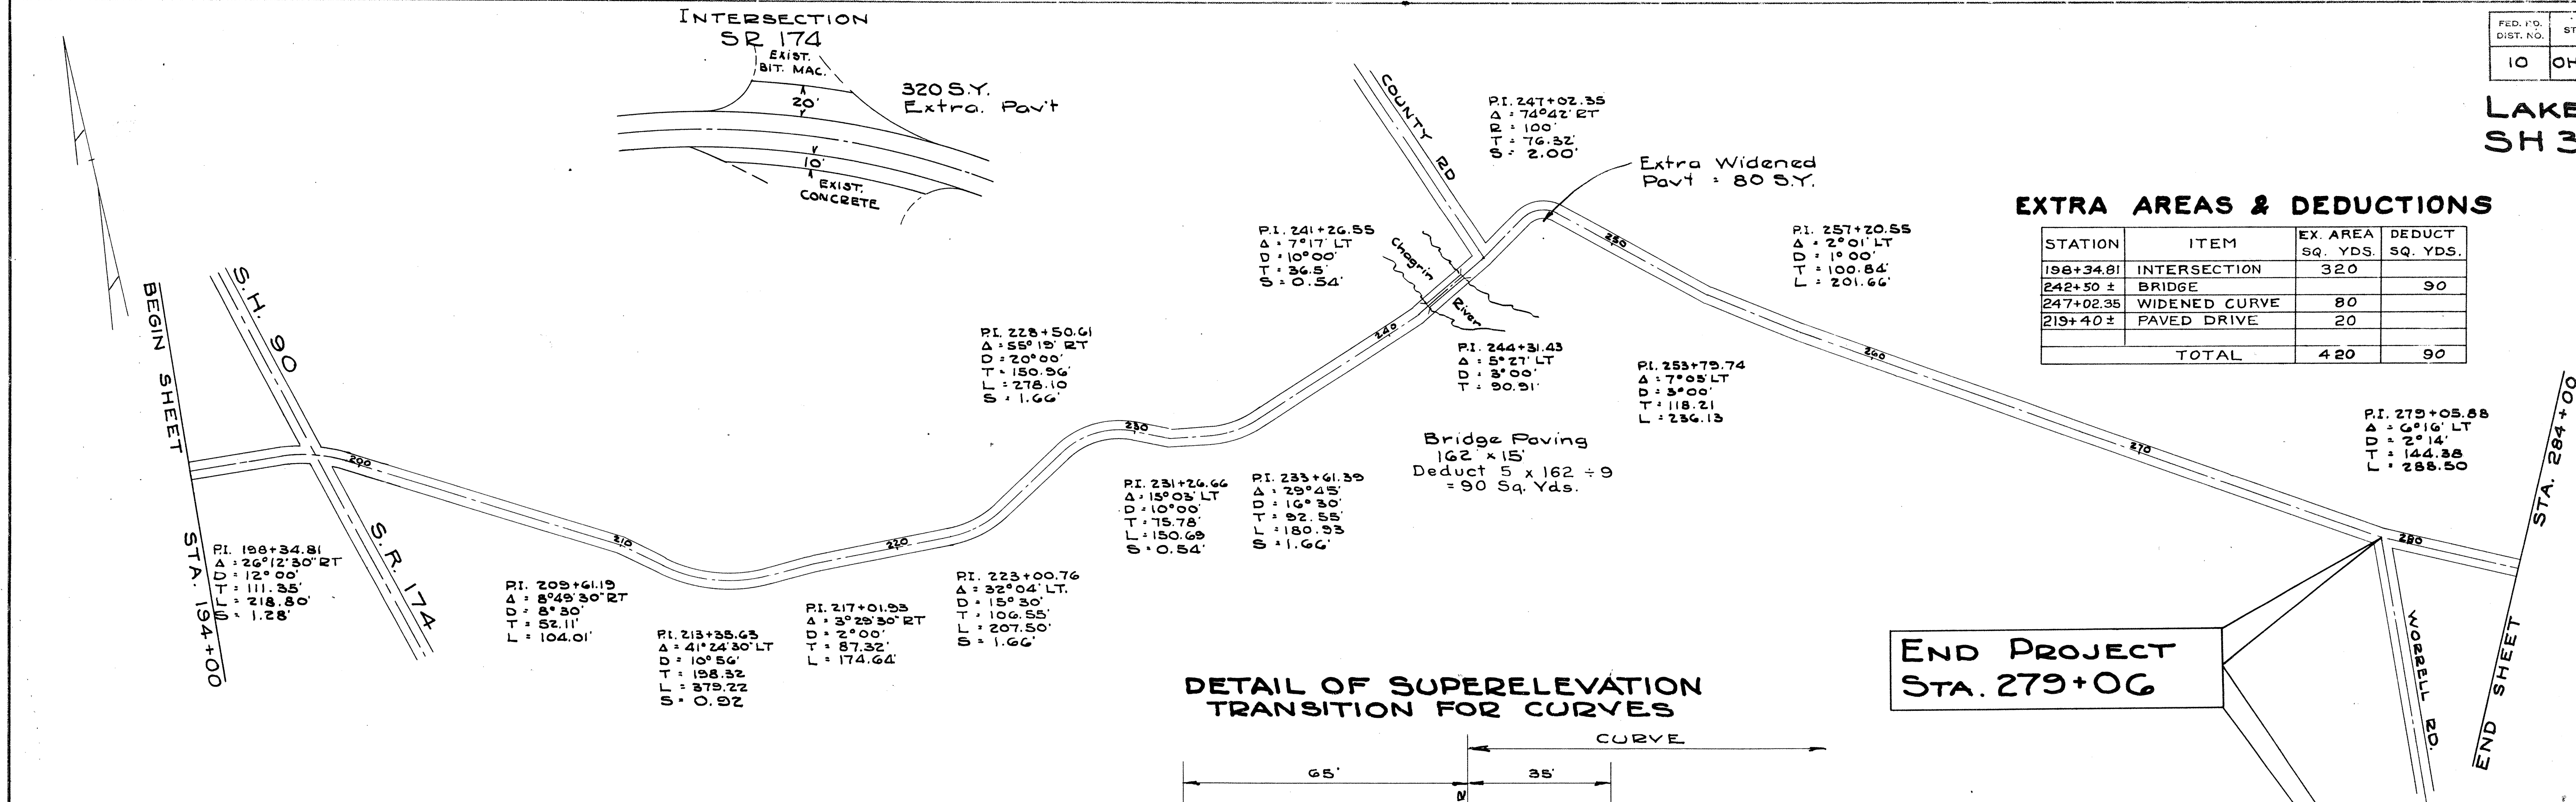

DETAIL OF SUPERELEVATION
TRANSITION FOR CURVES

