



### MONUMENT BOX TYPE A UNPAVED AREAS

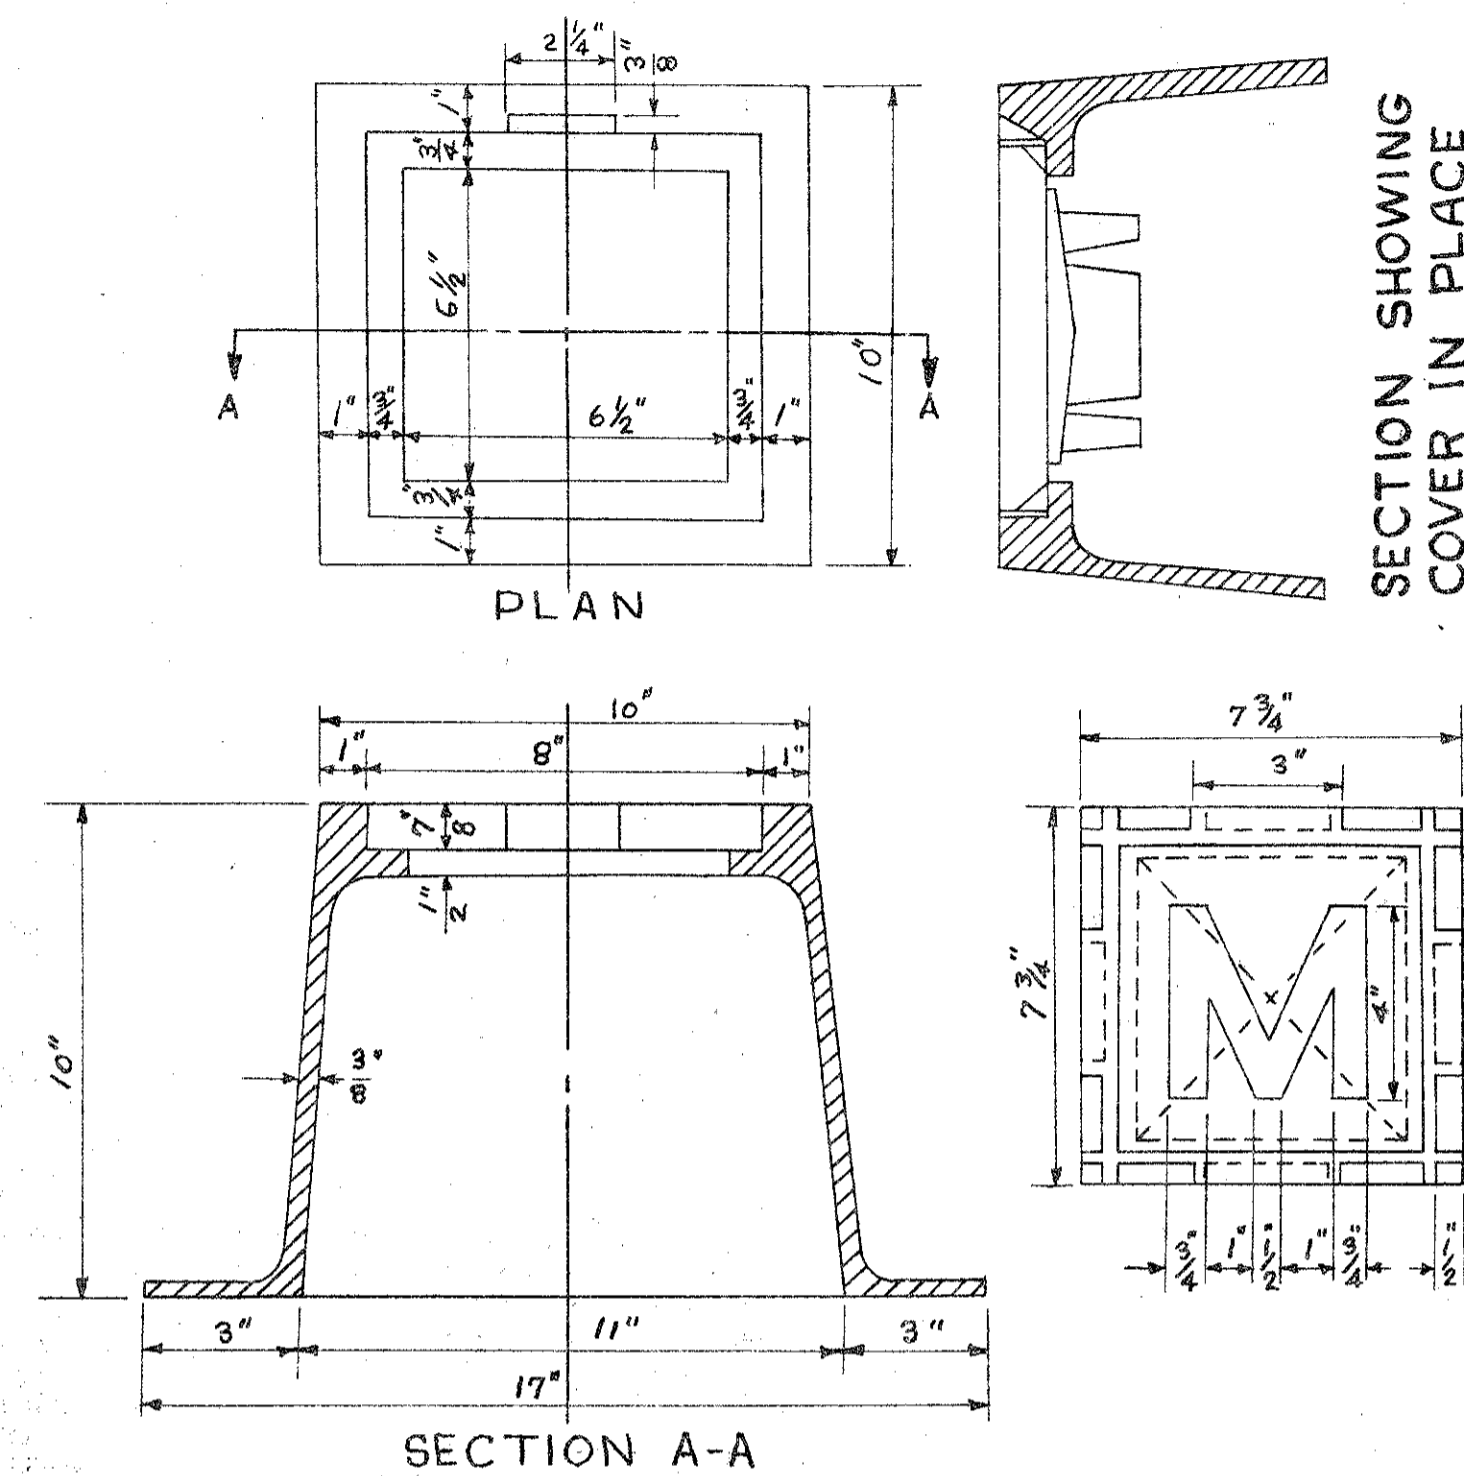

MONUMENT FRAME & COVER C.I.  
Scale 3" = 1'-0"

### MONUMENT BOX TYPE B PAVED AREAS

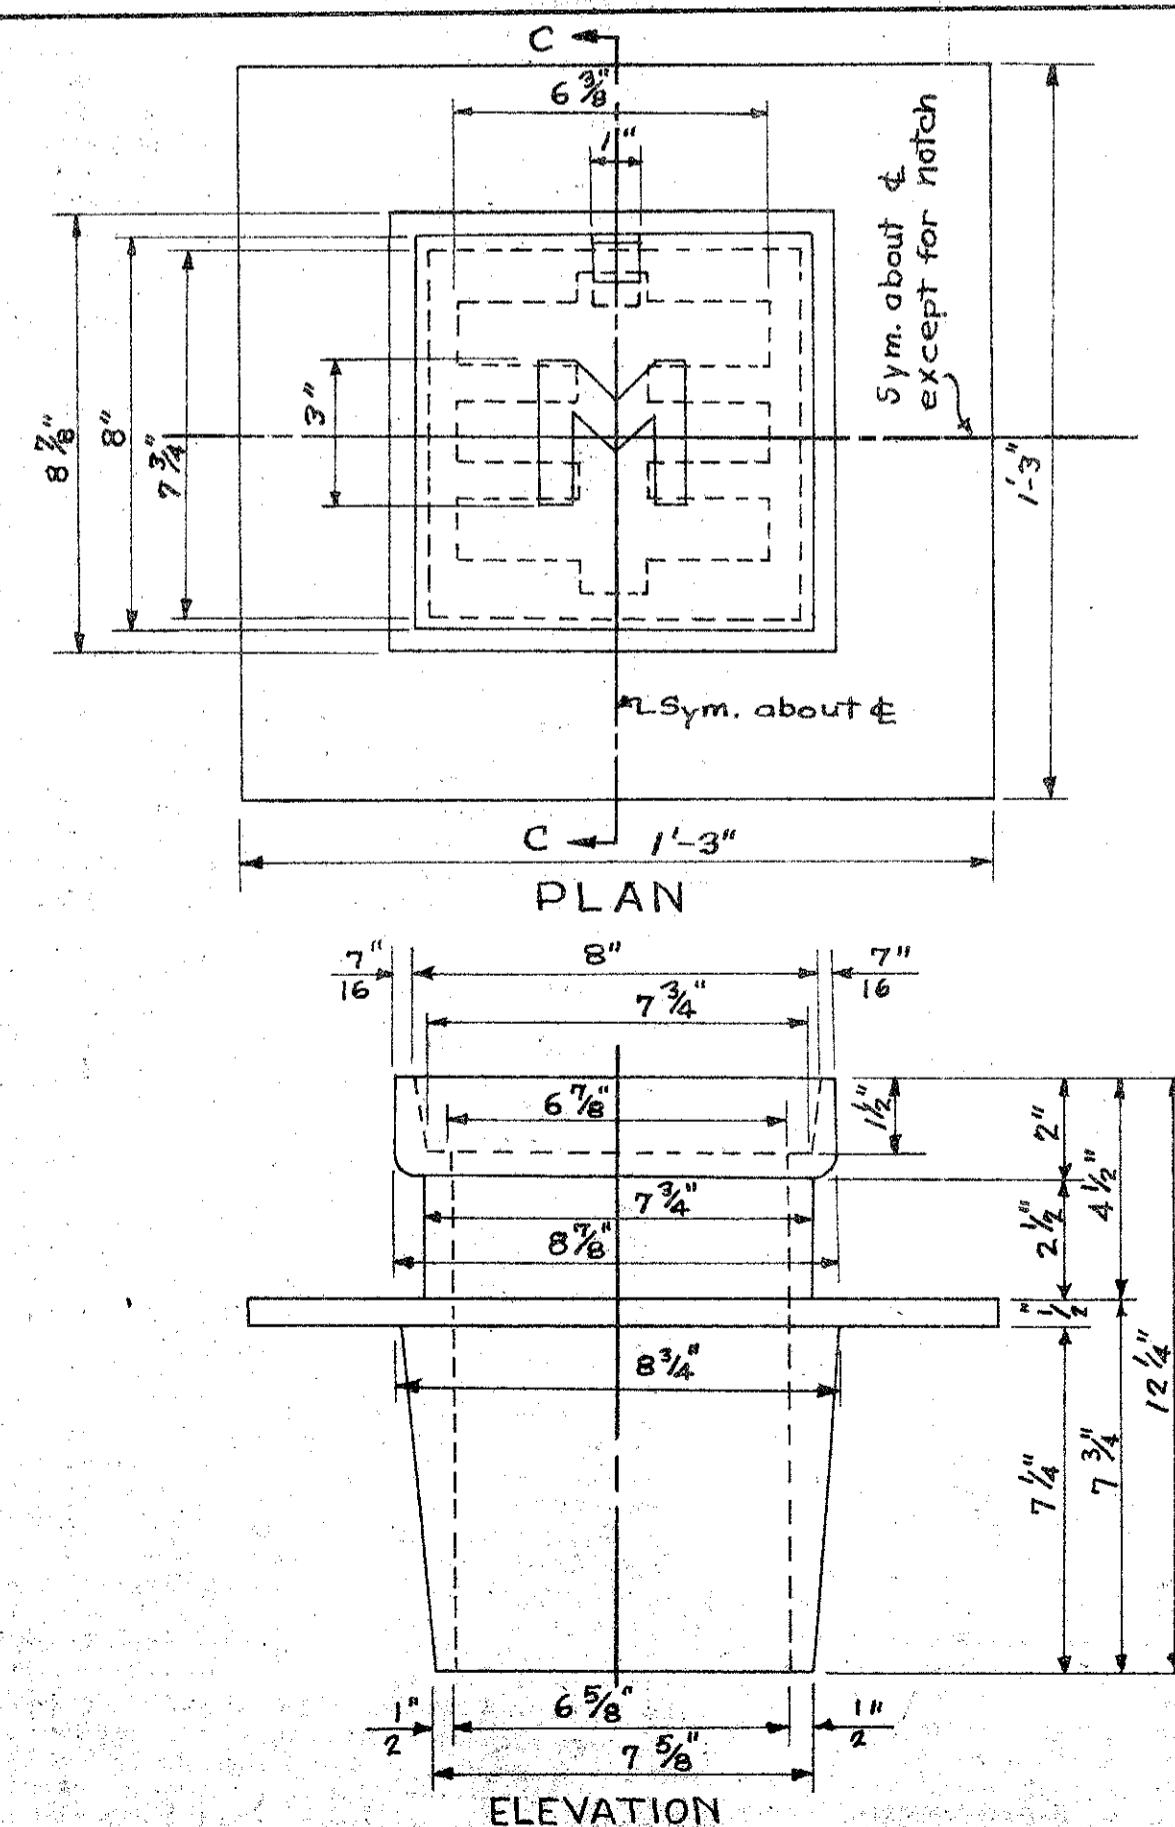

MONUMENT FRAME & COVER C.I.  
Scale 3" = 1'-0"

### DETAILS OF MONUMENT BOXES