


SEEDING & SODDING	
WIDTH	AREA
LIN. FT.	Sq. Yds.

12	97
----	----

END AREA		CU. YDS.	
CUT	FILL	CUT	FILL

17	0		
----	---	--	--

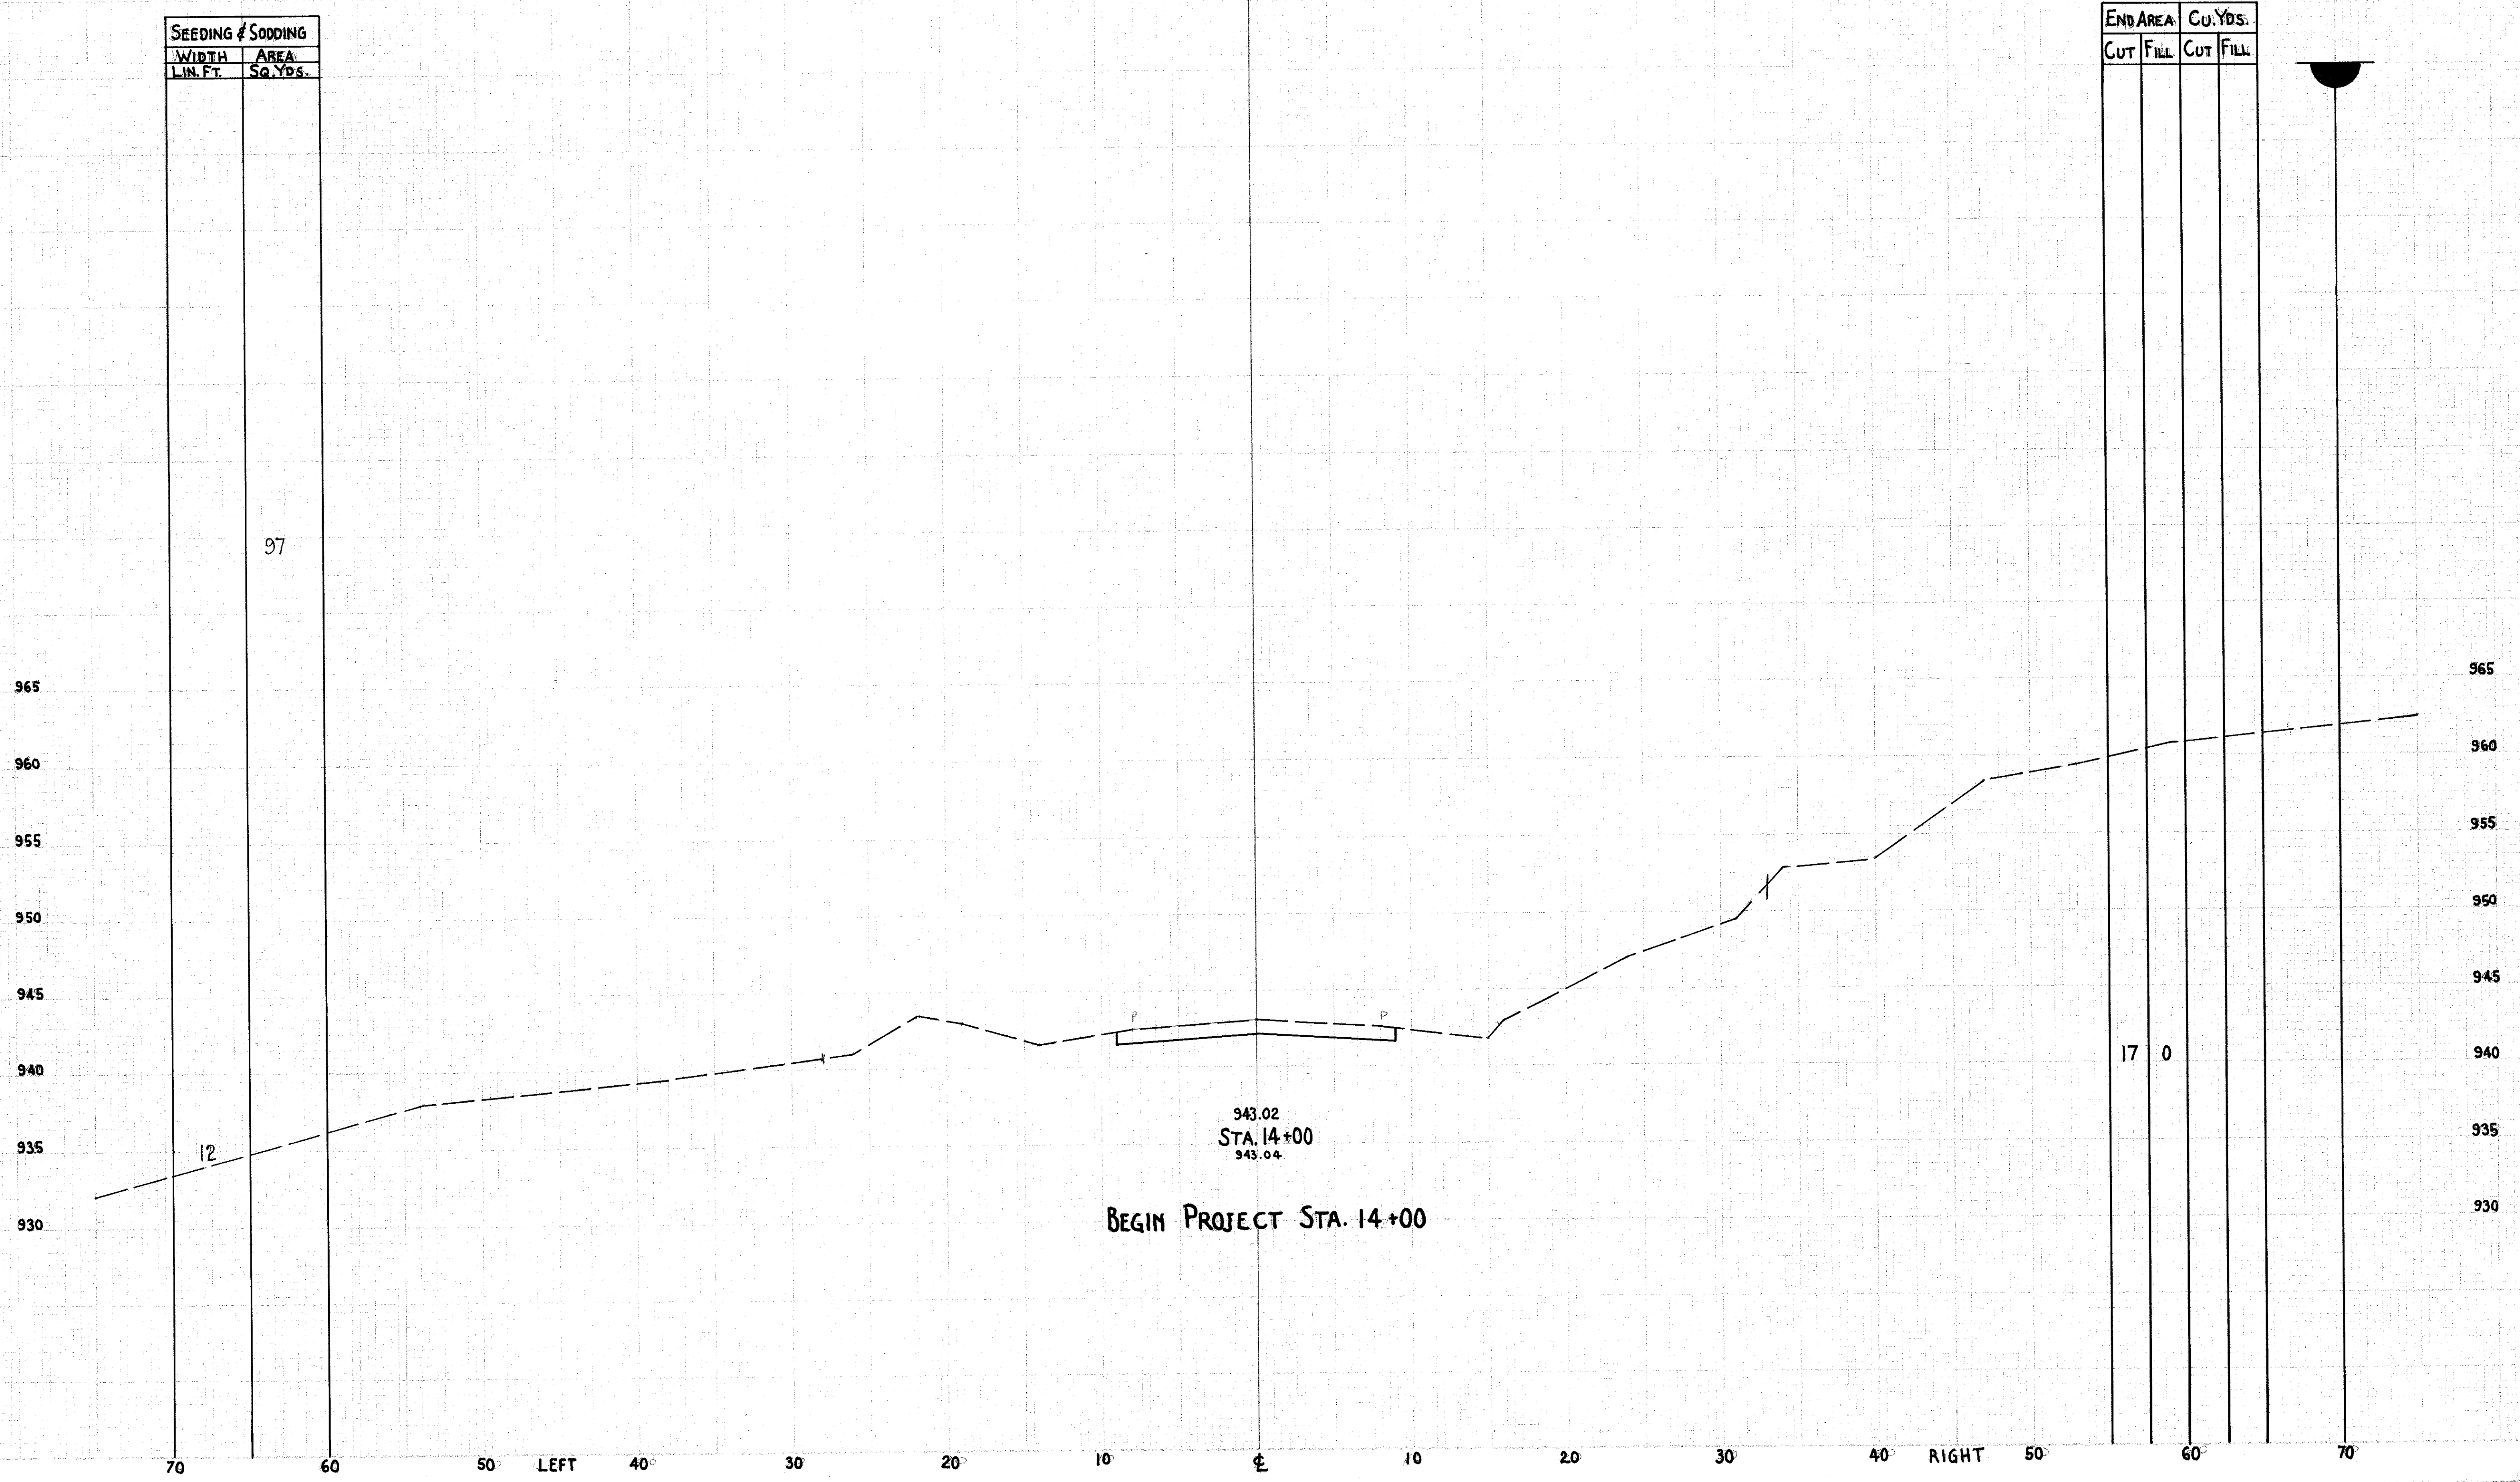

943.02
 STA. 14+00
 943.04
 BEGIN PROJECT STA. 14+00