

-0+65 -0+60 -0+55 -0+50 -0+45 -0+40 -0+35 -0+30 -0+25 -0+20 -0+15 -0+10 -0+05 0+00 0+05 0+10 0+15 0+20 0+25 0+30 0+35 0+40 0+45 0+50 0+55 0+60



CALC. BY R.L.P.
DATE 10-93
CHKD BY O.J.W.
DATE 10-93

LAK - 608 - 0.75

OHIO
FHWA REGION 5

17
45

SEEDING END WIDTH	SQ. YDS.	END AREA		VOLUME	
		CUT	FILL	CUT	FILL
18.0		0.0	5.2		
	82.2			0.0	6.1
37.0		0.0	7.1		
0.0				0.0	0.0

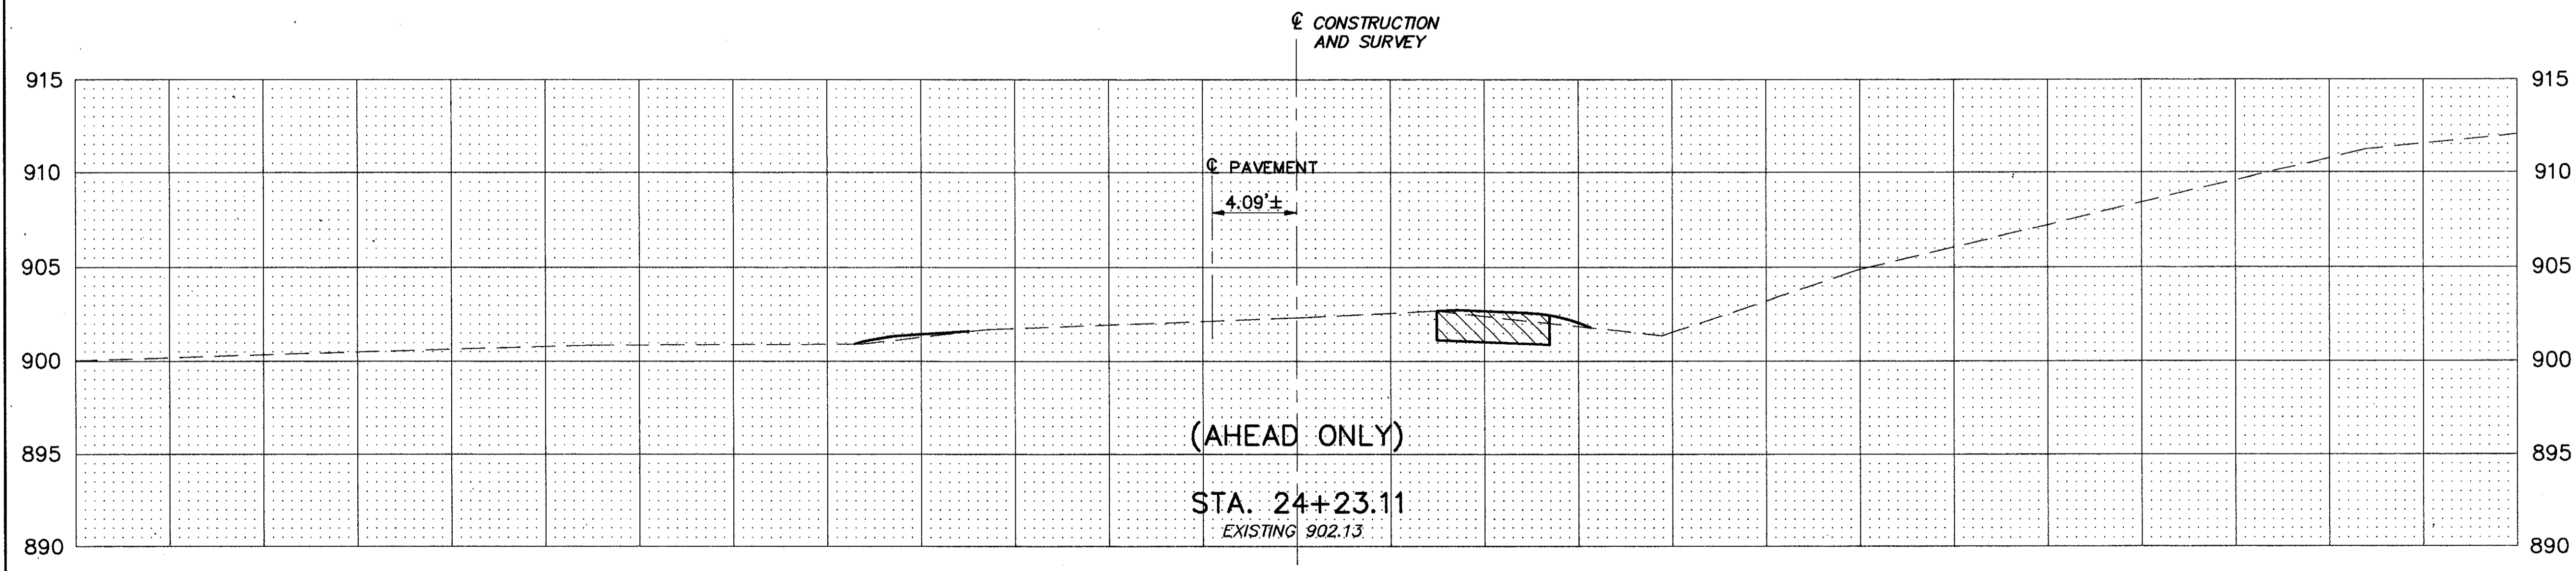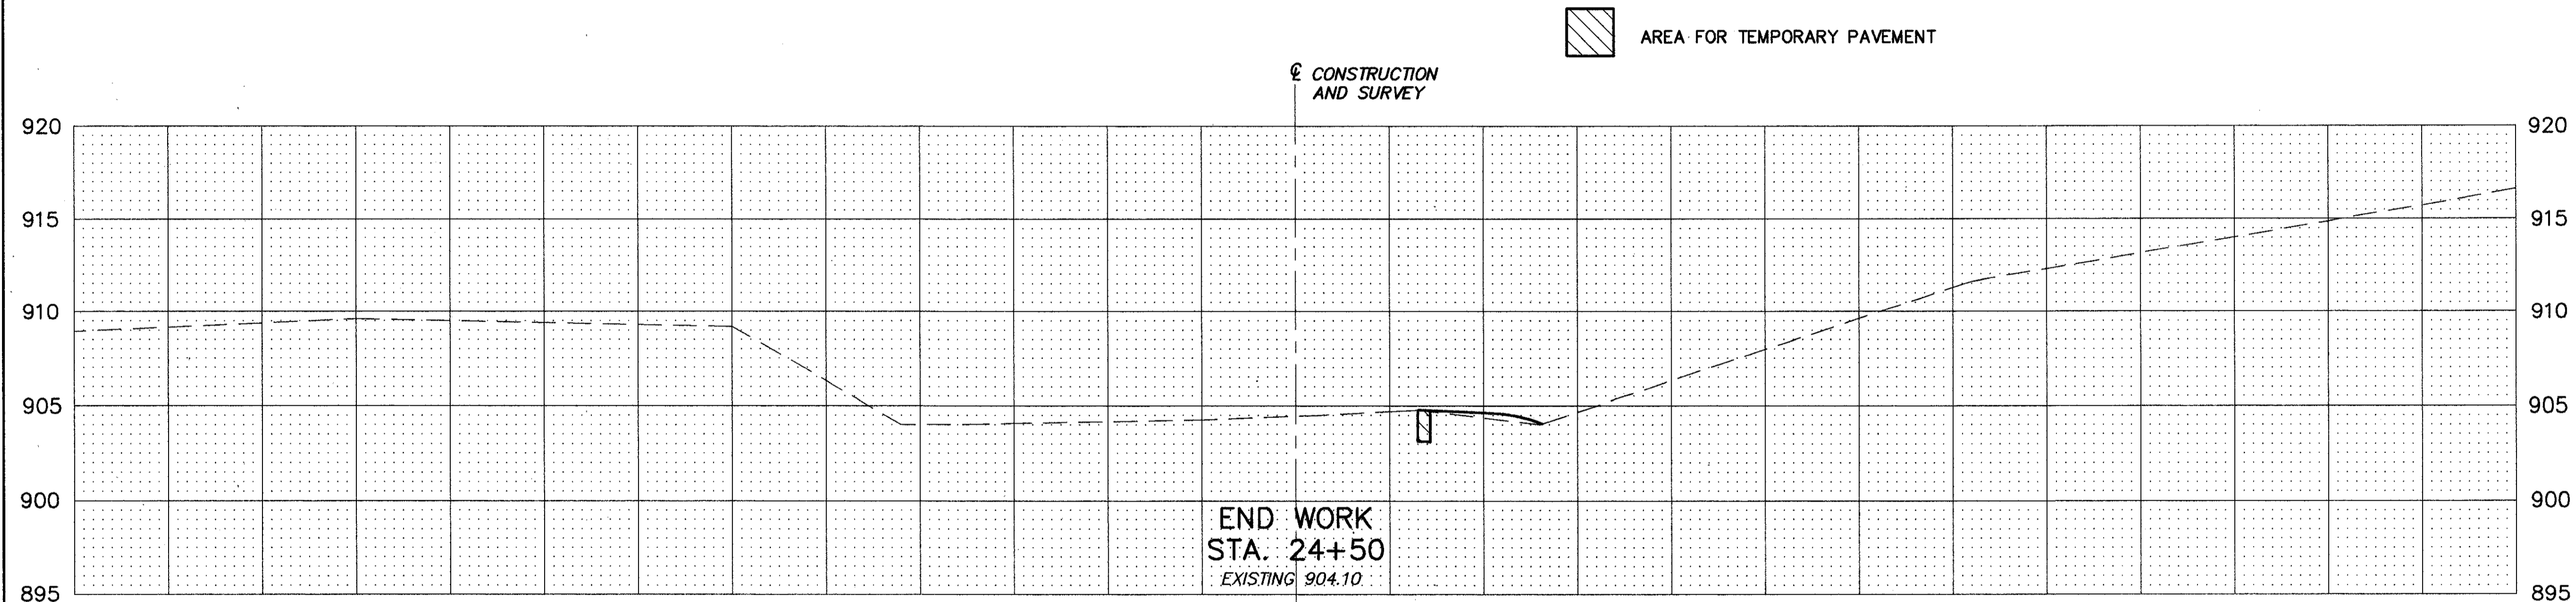

-0+65 -0+60 -0+55 -0+50 -0+45 -0+40 -0+35 -0+30 -0+25 -0+20 -0+15 -0+10 -0+05 0+00 0+05 0+10 0+15 0+20 0+25 0+30 0+35 0+40 0+45 0+50 0+55 0+60 0+65