


Seeding
L.F. S.Y.

70 60 50 40 30 20 10 0 10 20 30 40 50 60

FED. RD. DIST. NO.	STATE	PROJECT
2	OHIO	

5
10

LAKE COUNTY
LAK-608-2.95

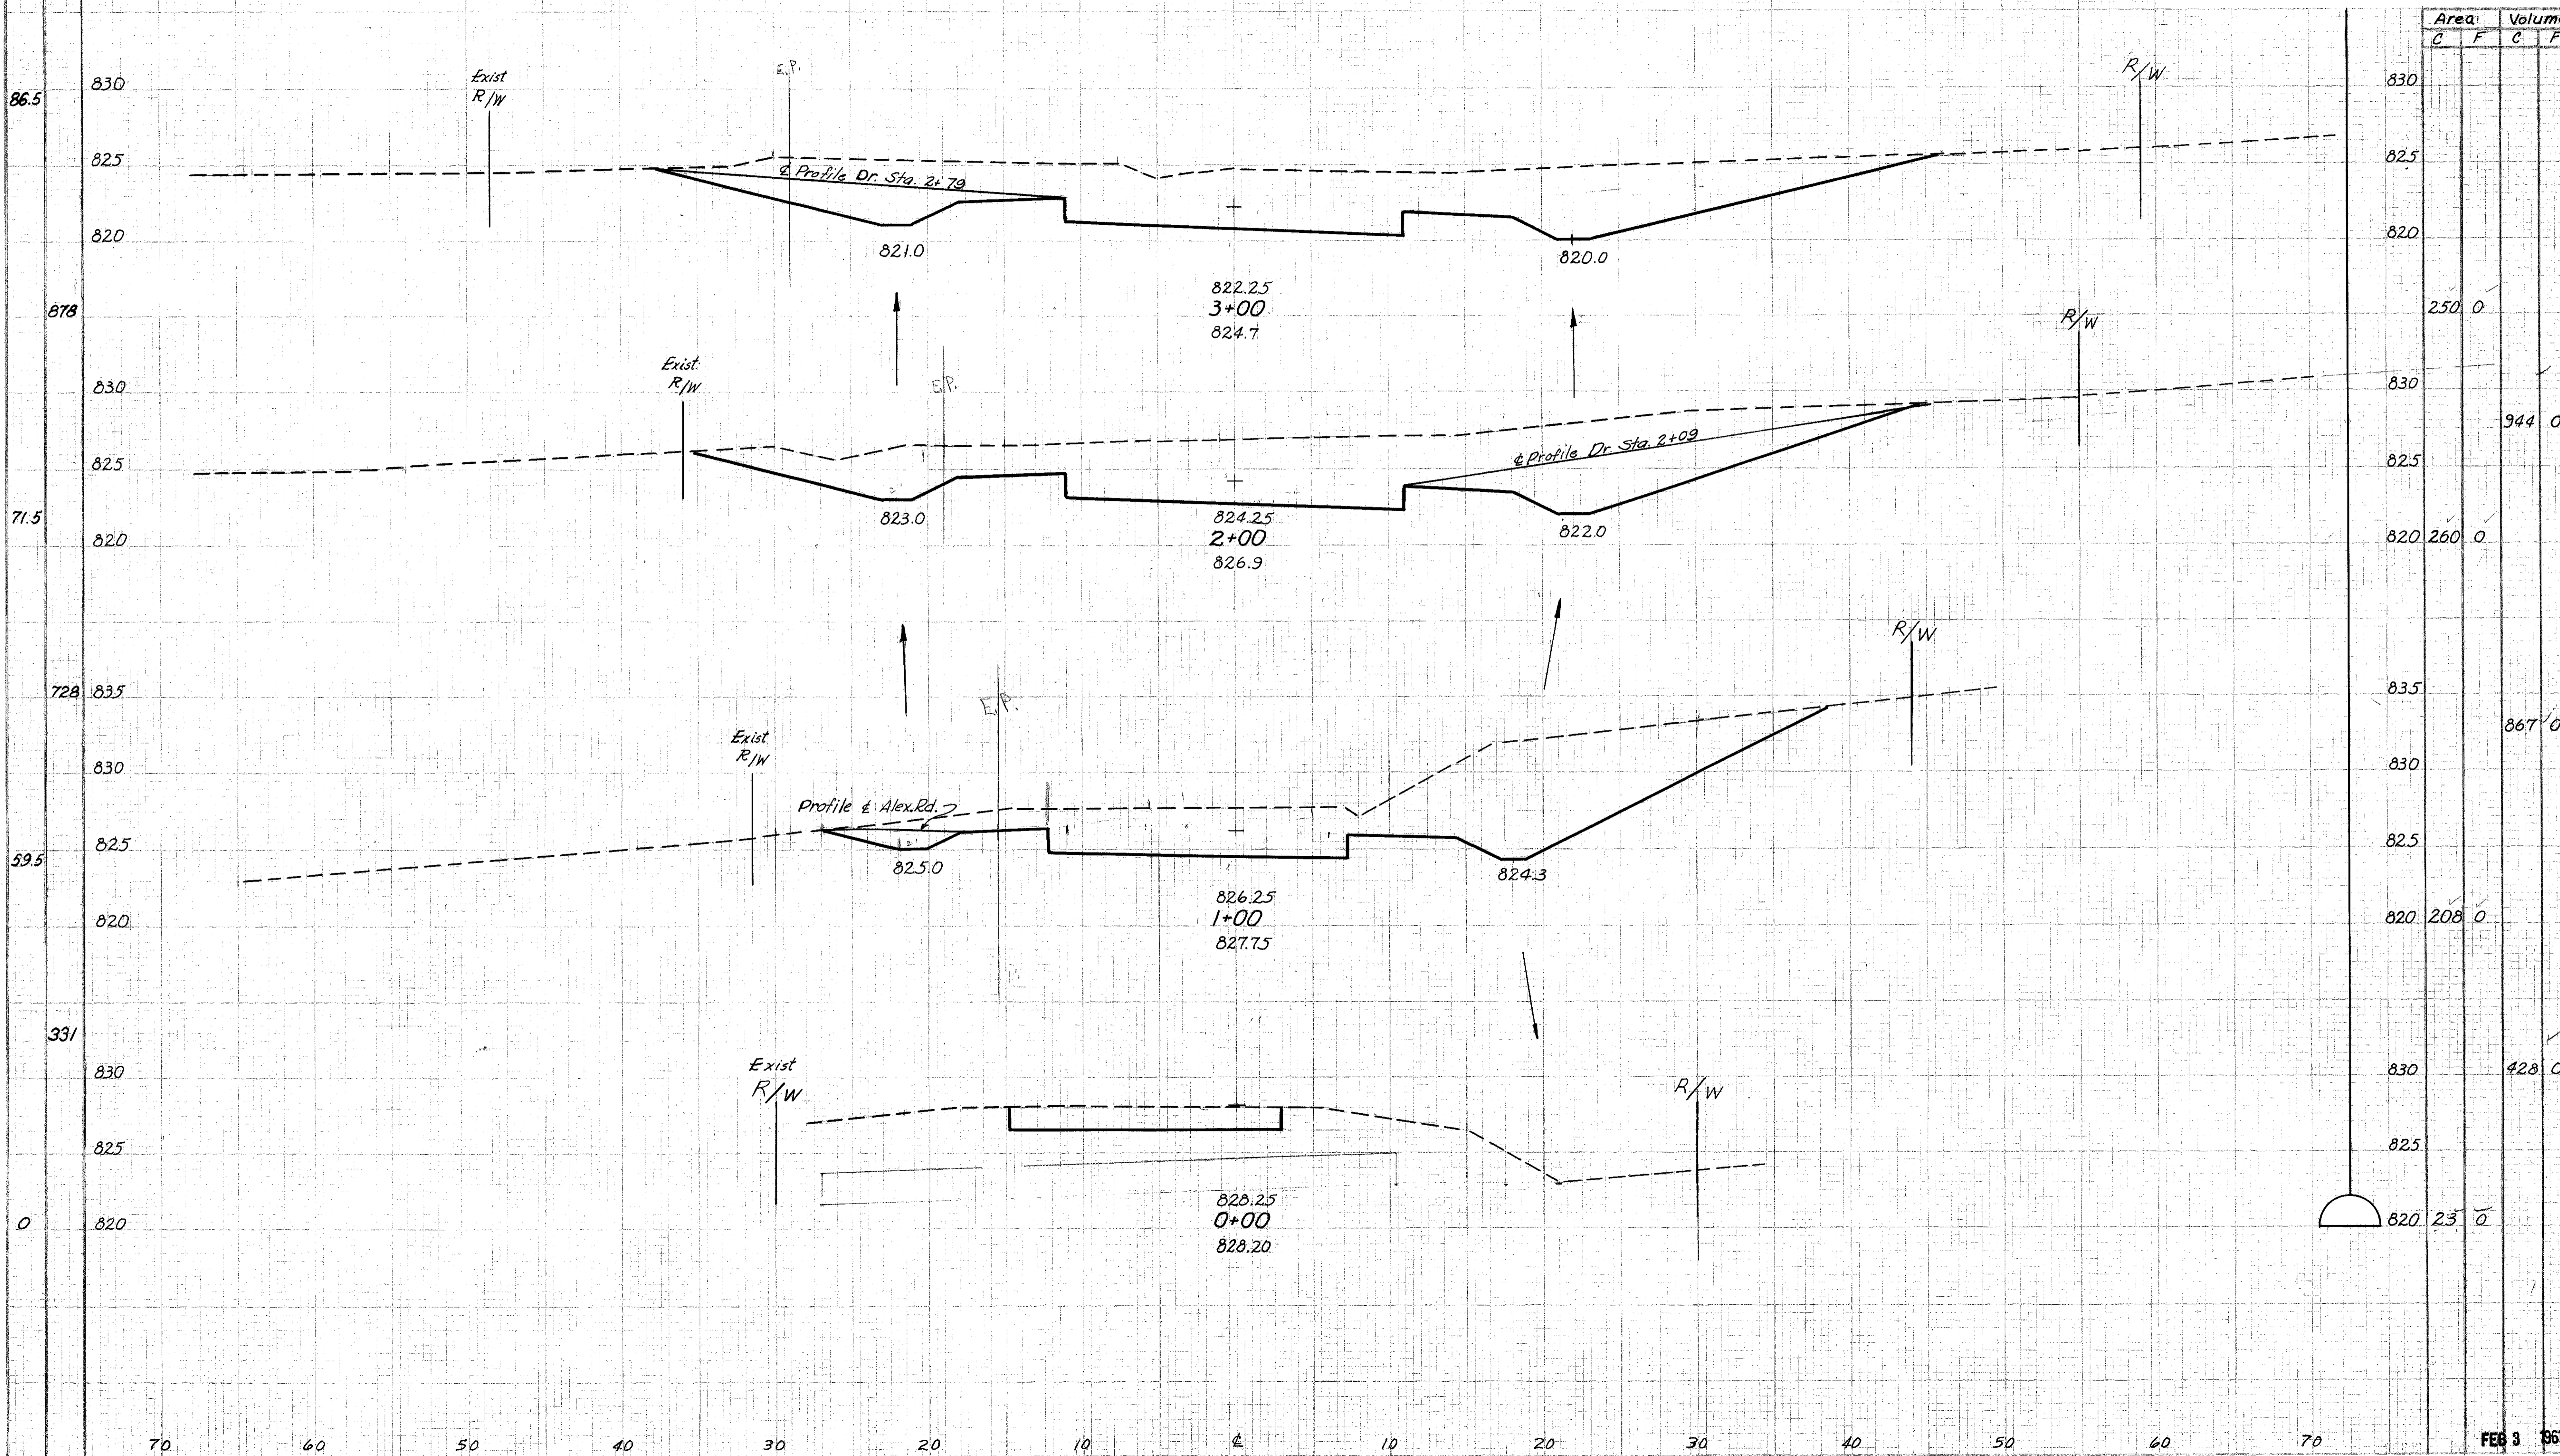

ROLLED 8/14/60
B.P.

U.A.

FEB 9 1961

CROSS-SECTIONS STA. 0+00 TO STA. 3+00