


Seeding
L.F. S.Y.

70 60 50 40 30 20 10 2 10 20 30 40 50 60

PG. NO.	STATE	PROJECT
2	OHIO	

6
10

LAKE COUNTY
LAK-608-2.95

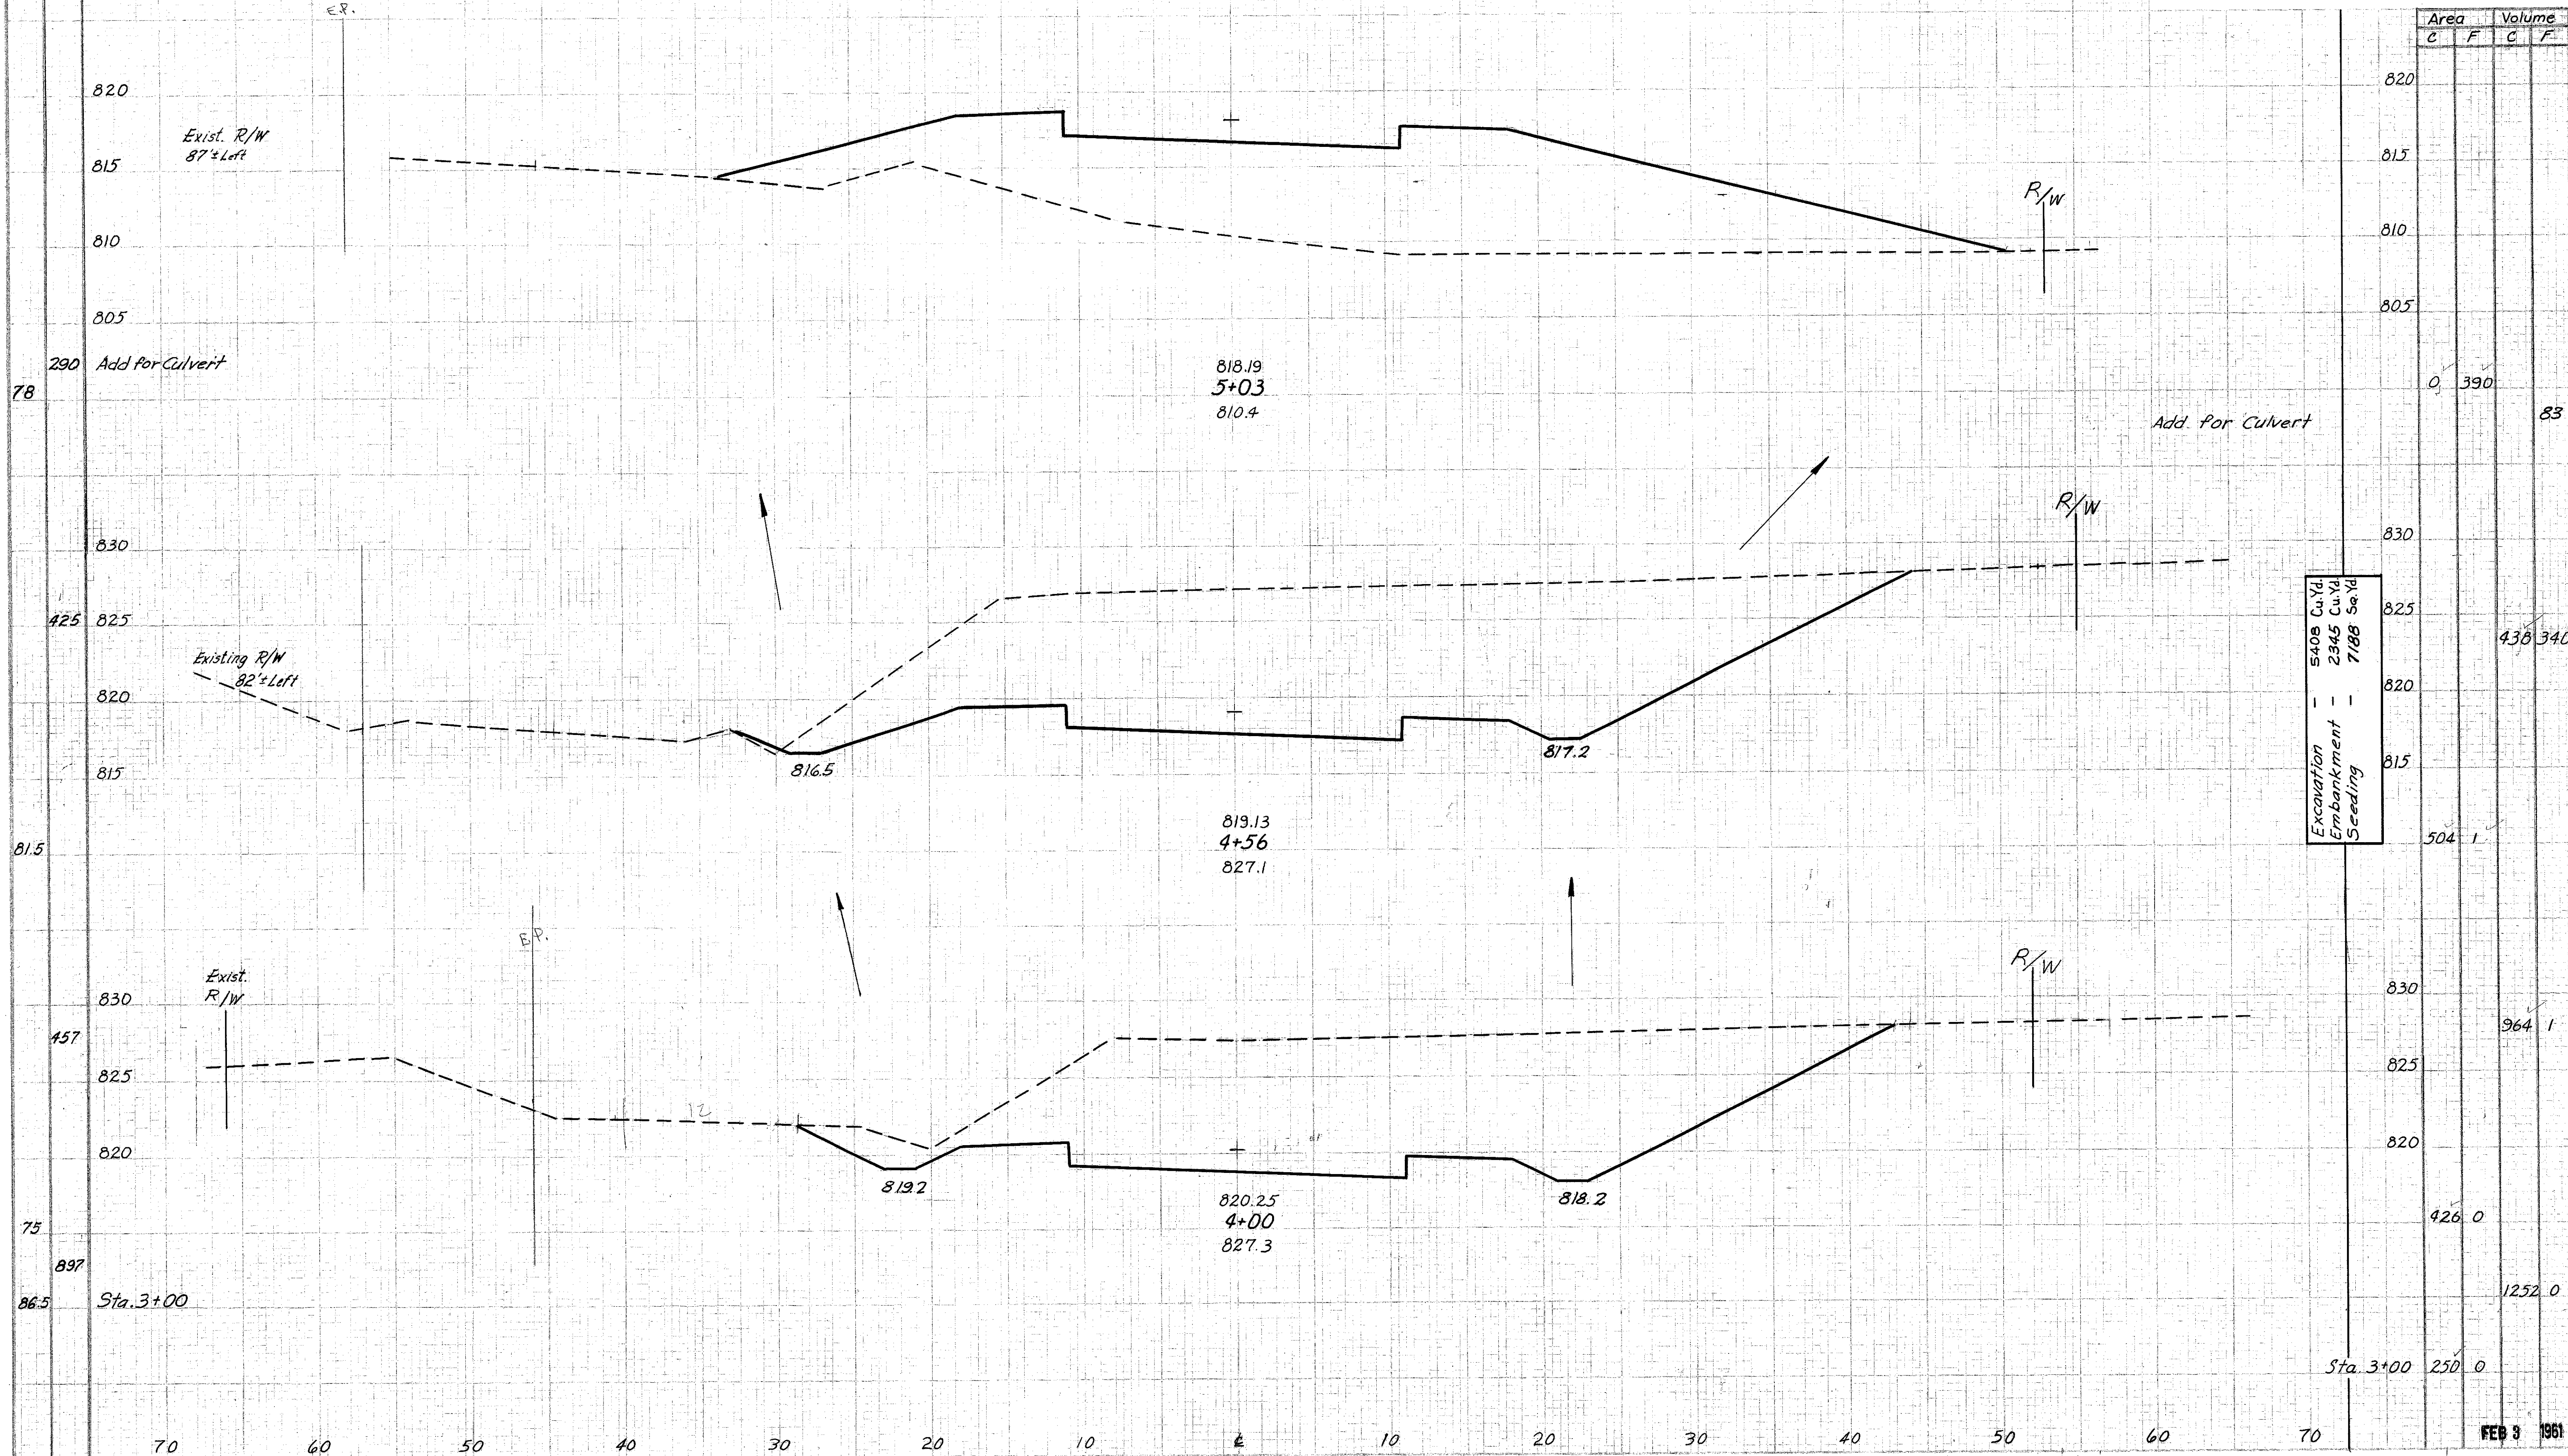

CROSS-SECTIONS STA. 4+00 TO STA. 5+03

FEB 3 1961