


DATE: 06-30-99 - TIME: 16:38 - H:\CT\97260\SDSK\XSEC K-C.dwg

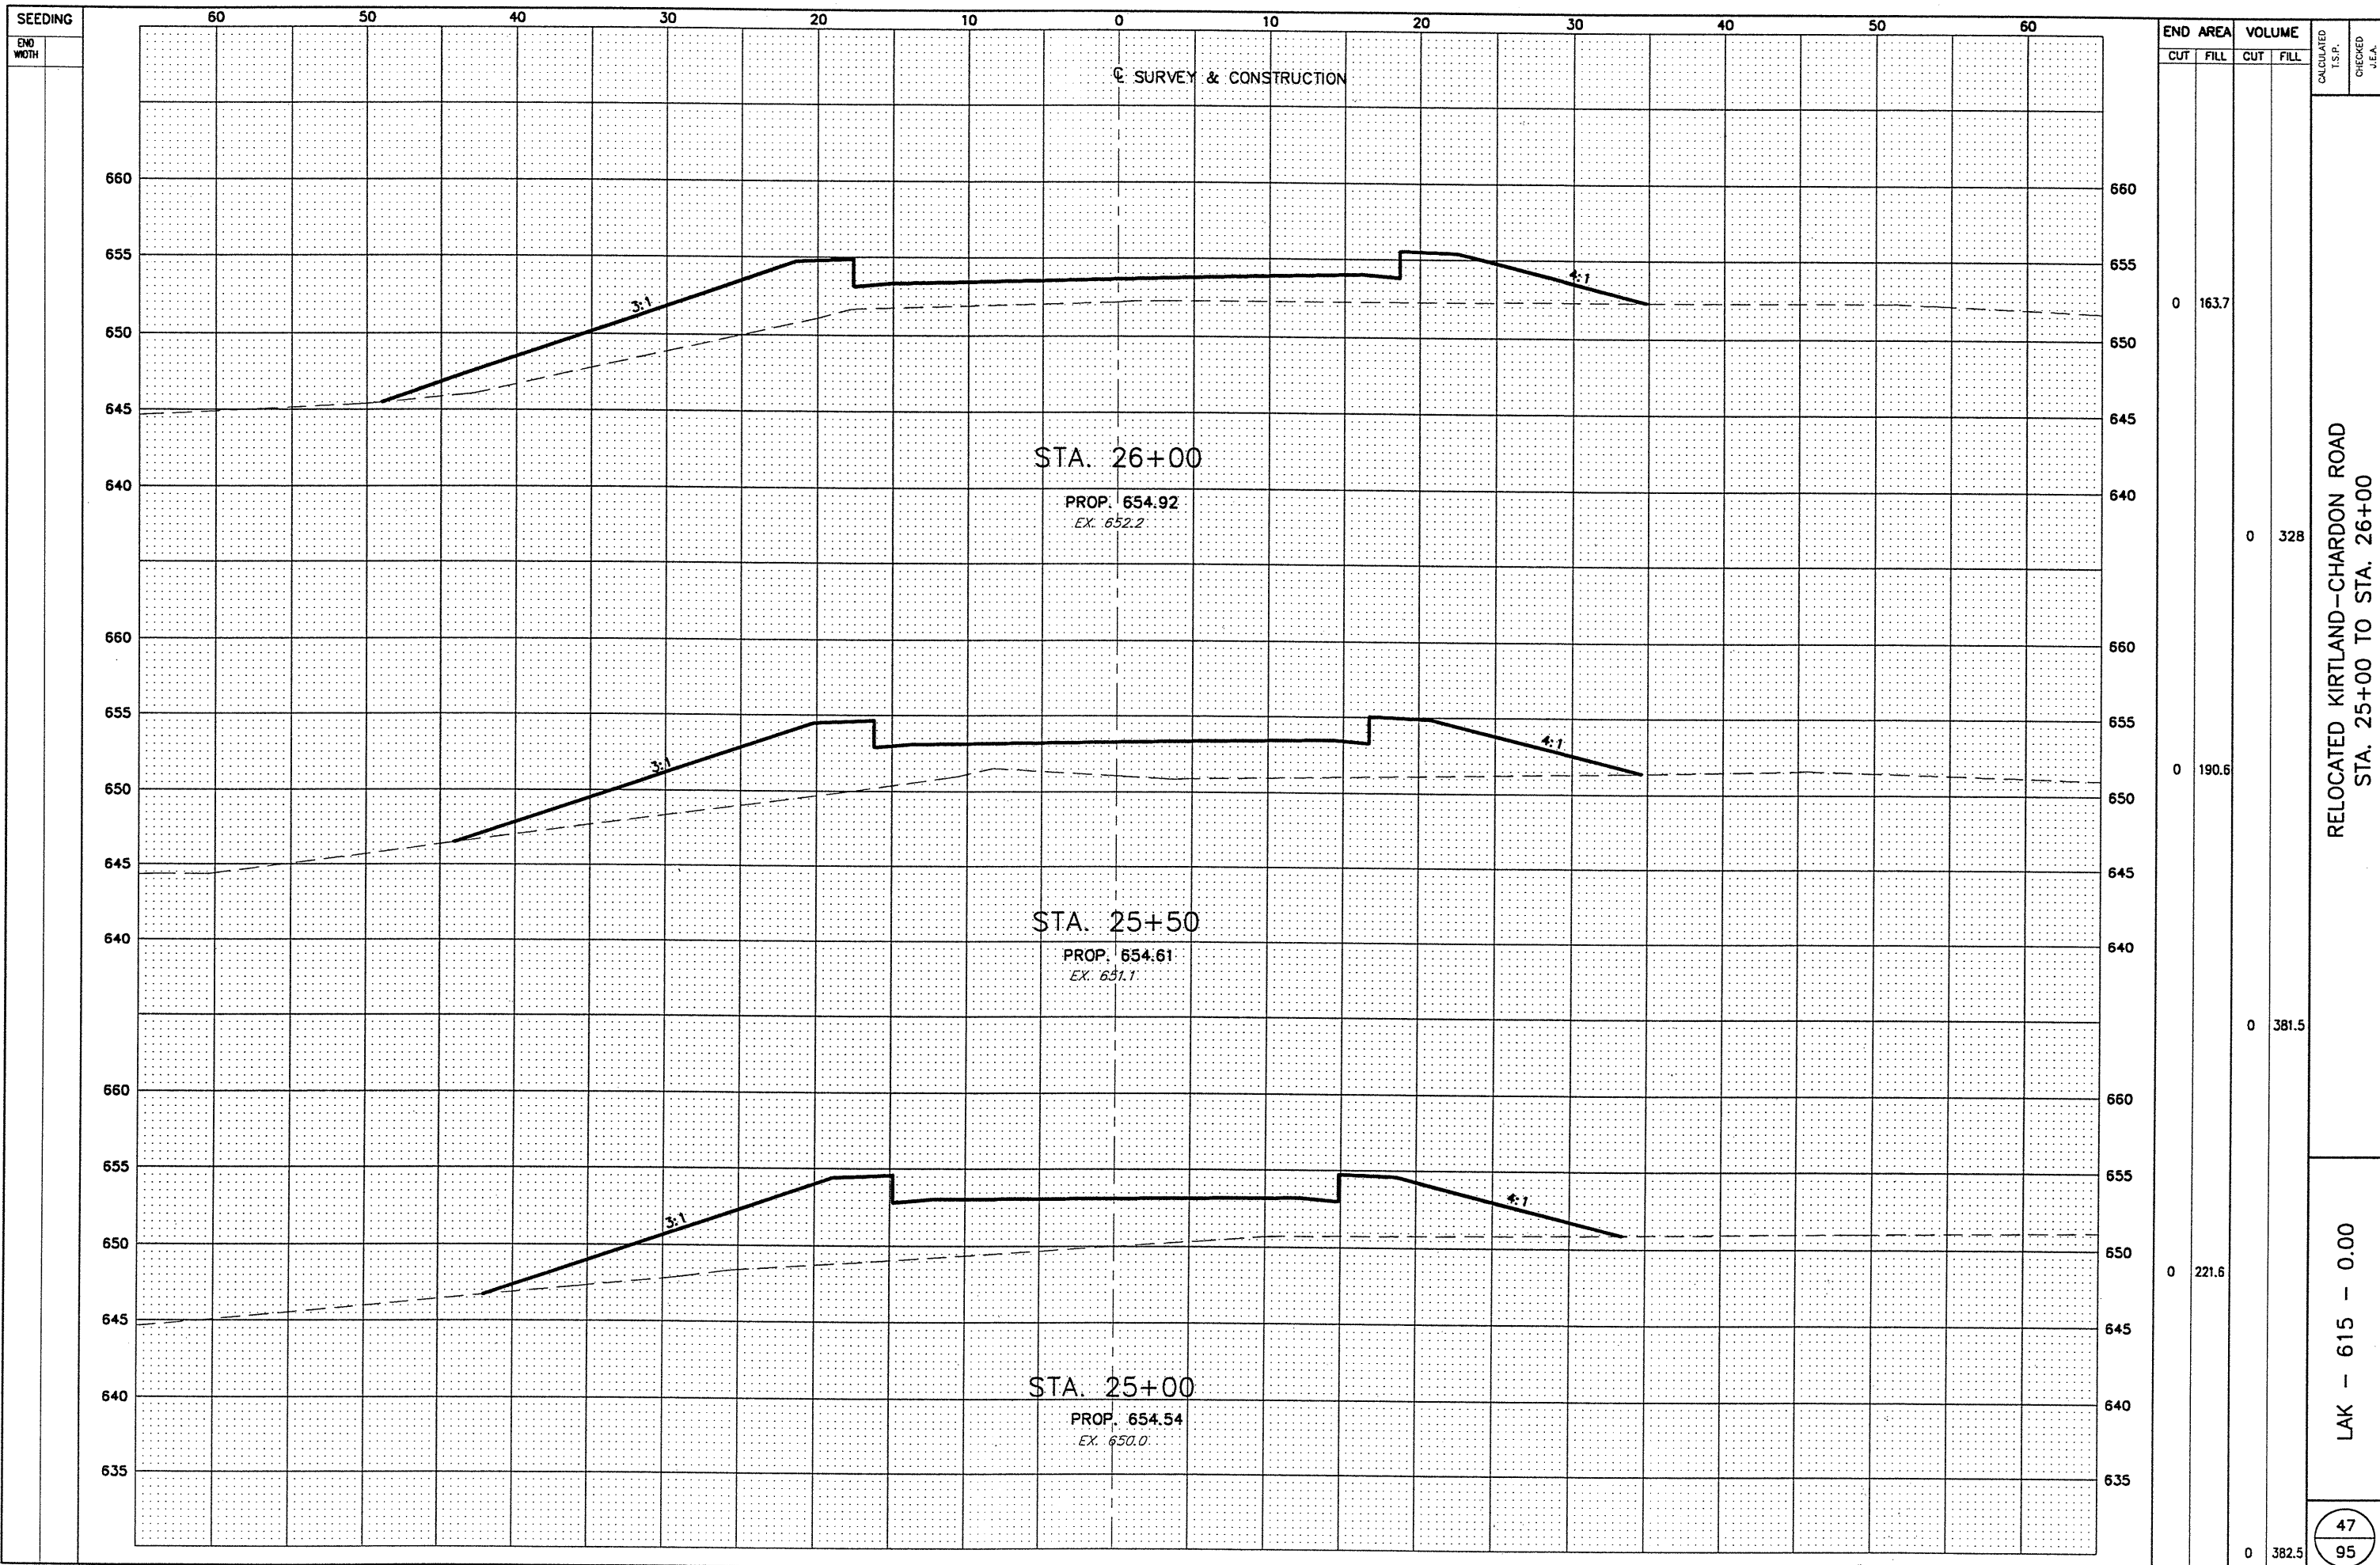

RELOCATED KIRTLAND-CHARDON ROAD
STA. 25+00 TO STA. 26+00

LAK - 615 - 0.00

47
95