

PLAT OF DEDICATION OF RELOCATED CHILlicothe ROAD

BEING PARTS OF ORIGINAL LOT NO. 17, TRACT NO. 1
IN THE NINTH TOWNSHIP OF THE NINTH RANGE
IN THE CONNECTICUT WESTERN RESERVE
CITY OF KIRTLAND, LAKE COUNTY, OHIO
SCALE : 1"=100' MARCH, 2000

TRANSFERRED
3/21/00 504 KD
Edward H. Zupancic
Auditor, Lake County, Ohio

ACCEPTANCE AND DEDICATION
CORPORATION OF THE PRESIDING BISHOP OF
THE CHURCH OF JESUS CHRIST OF LATTER-DAY SAINTS,
A UTAH CORPORATION, SOLE.

BE IT KNOWN THAT THE CORPORATION OF THE PRESIDING BISHOP OF THE CHURCH OF JESUS CHRIST OF LATTER-DAY SAINTS, A UTAH CORPORATION, SOLE HEREBY CERTIFIES THAT THE ATTACHED PLAT CORRECTLY REPRESENTS ITS INTEREST IN THE LANDS SHOWN OBTAINED HEREON AND DESIGNATED AS "RELOCATED CHILlicothe ROAD" AND DOES HEREBY ACCEPT SAID PLAT OF SAME AND DEDICATES TO PUBLIC USE, AS SUCH, THE LAND OWNED BY IT AND SHOWN AS A PART OF CHILlicothe ROAD, 60 FEET IN WIDTH AS SHOWN HEREON AND NOT HERETOFORE DEDICATED.

IN WITNESS WHEREOF, THE CORPORATION OF THE PRESIDING BISHOP OF THE CHURCH OF JESUS CHRIST OF LATTER-DAY SAINTS, A UTAH CORPORATION, SOLE HAS CAUSED THIS INSTRUMENT TO BE INSCRIBED IN ITS NAME BY Keith B. McMullin ITS AUTHORIZED AGENT.

CORPORATION OF THE PRESIDING BISHOP OF THE CHURCH OF JESUS CHRIST OF LATTER-DAY SAINTS, A UTAH CORPORATION, SOLE.

Keith B. McMullin
Authorized Agent

STATE OF Utah
COUNTY OF Salt Lake S.S.

BEFORE ME, A NOTARY PUBLIC IN AND FOR SAID COUNTY AND STATE, PERSONALLY APPEARED THE ABOVE NAMED CORPORATION OF THE PRESIDING BISHOP OF THE CHURCH OF JESUS CHRIST OF LATTER-DAY SAINTS, A UTAH CORPORATION, SOLE THROUGH Keith B. McMullin ITS Authorized Agent WHO REPRESENTED THAT HE IS TRULY AUTHORIZED IN THE PREMISES AND ACKNOWLEDGED THAT HE DID SIGN THE FOREGOING INSTRUMENT AND THE SAME WAS HIS FREE AND VOLUNTARY ACT AND DEED.

IN TESTIMONY WHEREOF, I HERETO SET MY HAND AND OFFICIAL SEAL AT Salt Lake City, UT THIS 21 DAY OF March, 2000.

BY Mary Jane Lamoreaux 6-7-2001
NOTARY PUBLIC MY COMMISSION EXPIRES ON:

APPROVALS:

APPROVED BY THE ENGINEER OF THE CITY OF KIRTLAND THIS 13 DAY OF MARCH, 2000.

BY Philip W. Kiefer
PHILIP W. KIEFER, P.E.
KIRTLAND CITY ENGINEER

APPROVED BY THE DIRECTOR OF LAW FOR THE CITY OF KIRTLAND THIS 24 DAY OF MARCH, 2000.

BY Donald J. Fzone
DONALD J. FZONE
KIRTLAND DIRECTOR OF LAW

APPROVED BY THE KIRTLAND PLANNING AND ZONING COMMISSION THIS 13 DAY OF MARCH, 2000.

BY Jean H. Stank
JEAN H. STANK
SECRETARY, PLANNING AND ZONING COMMISSION

APPROVED BY THE CITY COUNCIL OF THE CITY OF KIRTLAND, OHIO AND ACCEPTED BY RESOLUTION NO. 00-16-13 PASSED THIS 20th DAY OF March, 2000.

BY Sally Ann Harber
SALLY ANN HARBUR
CLERK

① RELOCATED S.R. 615
CURVE DATA
R=600.00'
Δ=31°51'37"
L=333.64'
T=171.26'
C=329.36'
S75°22'33"W
Dc = 9' 32' 57"

② R=30.00'
Δ=77°19'39"
L=40.49'
T=24.00'
C=37.48'
S80°51'59"E

③ R=30.00'
Δ=105°47'41"
L=55.39'
T=39.66'
C=47.85'
S10°41'41"W

④ R=640.00'
Δ=2°47'44"
L=31.23'
T=15.62'
C=31.22'
S82°51'16"W

⑤ R=630.00'
Δ=3°16'03"
L=35.93'
T=17.97'
C=35.92'
S89°40'20"W

⑥ R=570.00'
Δ=7°45'56"
L=77.26'
T=38.69'
C=77.20'
N87°25'23"E

⑦ R=640.00'
Δ=16°52'45"
L=188.54'
T=94.96'
C=187.86'
S68°54'34"W

⑧ RELOCATED S.R. 615
CURVE DATA
R=600.00'
Δ=14°28'43"
L=151.62'
T=76.22'
C=151.22'
N84°04'00"E
Dc = 9' 32' 58"

⑨ RELOCATED S.R. 615
CURVE DATA
R=716.20'
Δ=9°17'50"
L=116.22'
T=58.24'
C=116.09'
N72°10'44"E
Dc = 8' 00' 00"

⑩ R=570.00'
Δ=27°42'50"
L=275.71'
T=140.61'
C=273.03'
S77°26'56"W

⑪ R=630.00'
Δ=5°46'50"
L=63.56'
T=31.81'
C=63.53'
N88°24'58"E



SURVEYOR'S CERTIFICATION


THIS IS TO CERTIFY THAT AT THE REQUEST OF THE OWNERS I HAVE PLATTED "RELOCATED CHILlicothe ROAD" AS SHOWN HEREON.

DISTANCES SHOWN HEREON ARE EXPRESSED IN FEET AND DECIMAL PARTS THEREOF, BEARINGS SHOWN ARE BASED UPON AN ASSUMED MERIDIAN FOR THE SOLE PURPOSE OF DESCRIBING THE RELATIVE ANGULAR VALUE BETWEEN LINES, ALL OF WHICH I CERTIFY TO BE CORRECT TO THE BEST OF MY KNOWLEDGE AND BELIEF.

Timothy P. Harber
TIMOTHY P. HARBUR
OHIO REGISTERED SURVEYOR NO. 6786

EX. S.R. 306
CURVE DATA
PC STA. 218+82.73 TO
PT STA. 226+89.23
Δ = 40°19'30"
R = 1145.92'
T = 420.77'
L = 806.50'

CT Consultants, Inc.
Engineers • Architects • Planners
Willoughby • Mentor • Columbus • North Canton • Youngstown

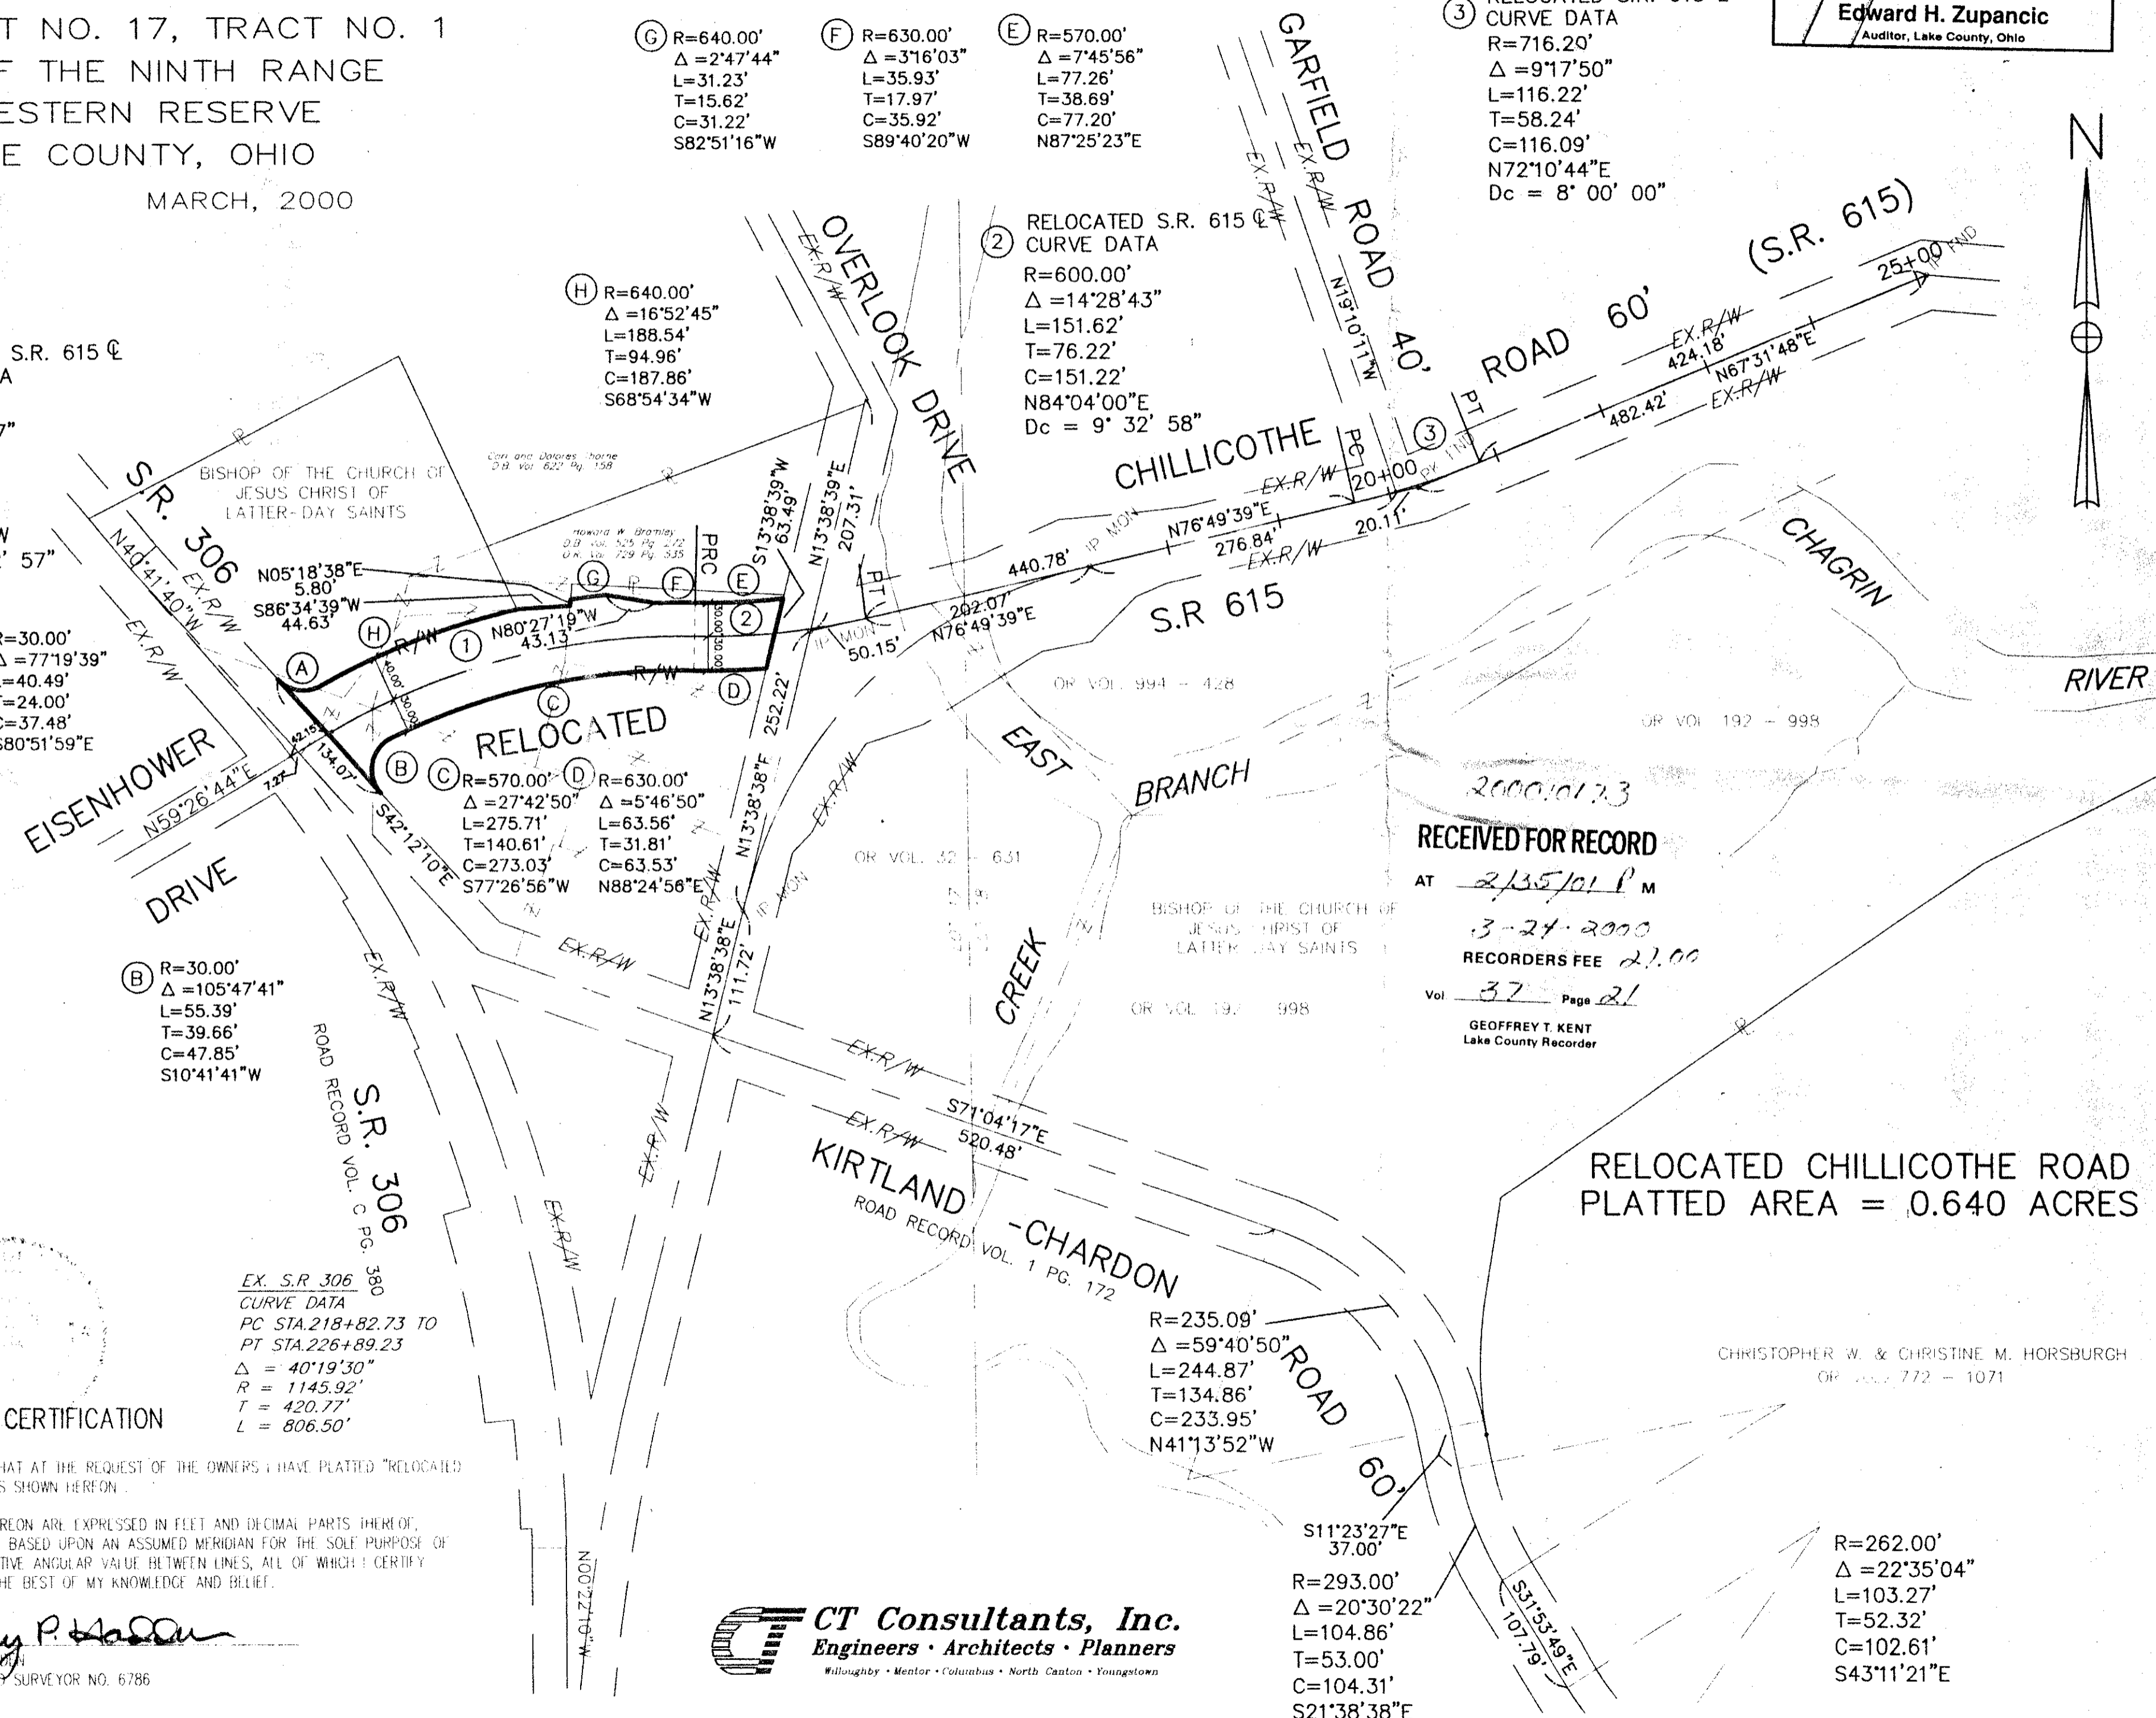

2000.0123
RECEIVED FOR RECORD
AT 2/15/01 P.M.
3-21-2000
RECORDERS FEE 27.00
Vol 37 Page 21
GEOFFREY T. KENT
Lake County Recorder

RELOCATED CHILlicothe ROAD
PLATTED AREA = 0.640 ACRES

CHRISTOPHER W. & CHRISTINE M. HORSBURGH
OR VOL. 772 - 1071