


SEEDING & SODDING	
Lin Ft.	Sq. Yds.
40	
	194
30	
	166
30	
	139
20	
	111
20	
	111
20	
	111
20	
	111

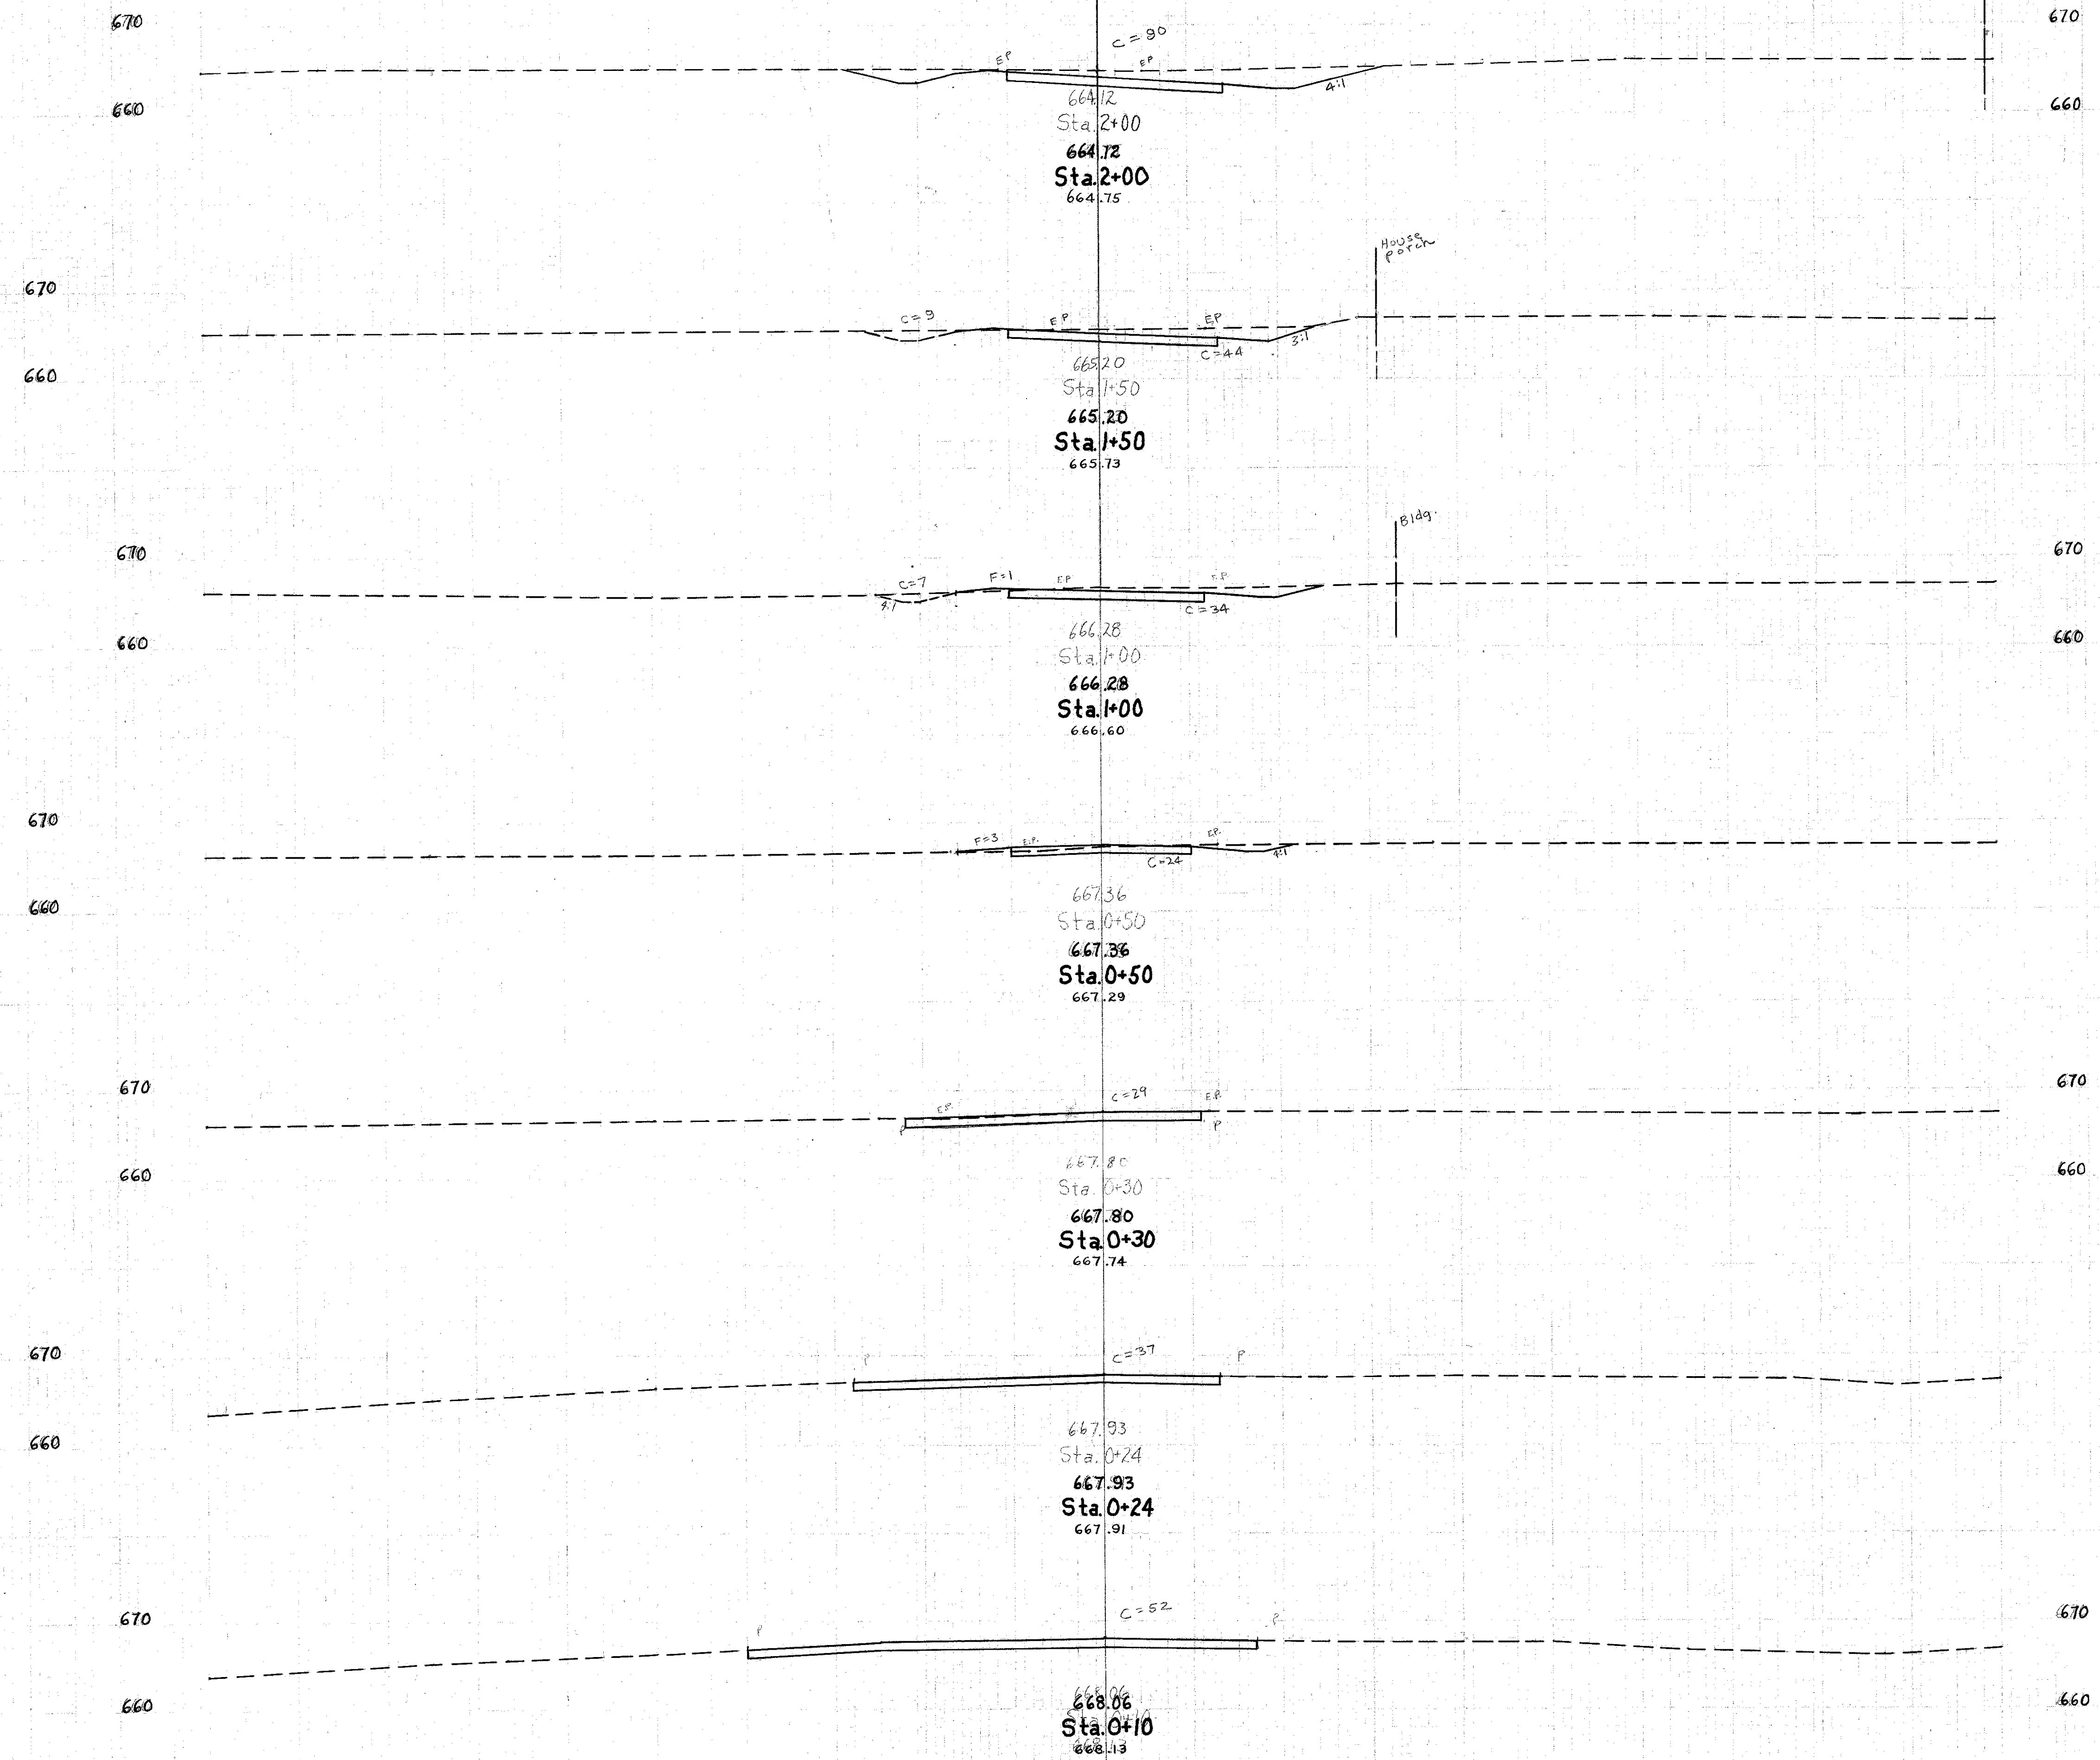

END AREA		CU. YDS.	
Cut	Fill	Cut	Fill
90	0	132	0
53	0		
		87	1
41	1		
		60	4
24	3		
		20	1
29	0		
		7	0
37	0		
		23	0
52	0		