


SEEDING & SODDING	
Lin. Ft.	Sq. Yds.
63	
303	
38	
216	
40	
222	
440	

Seeding 2701 Sq. Yds.

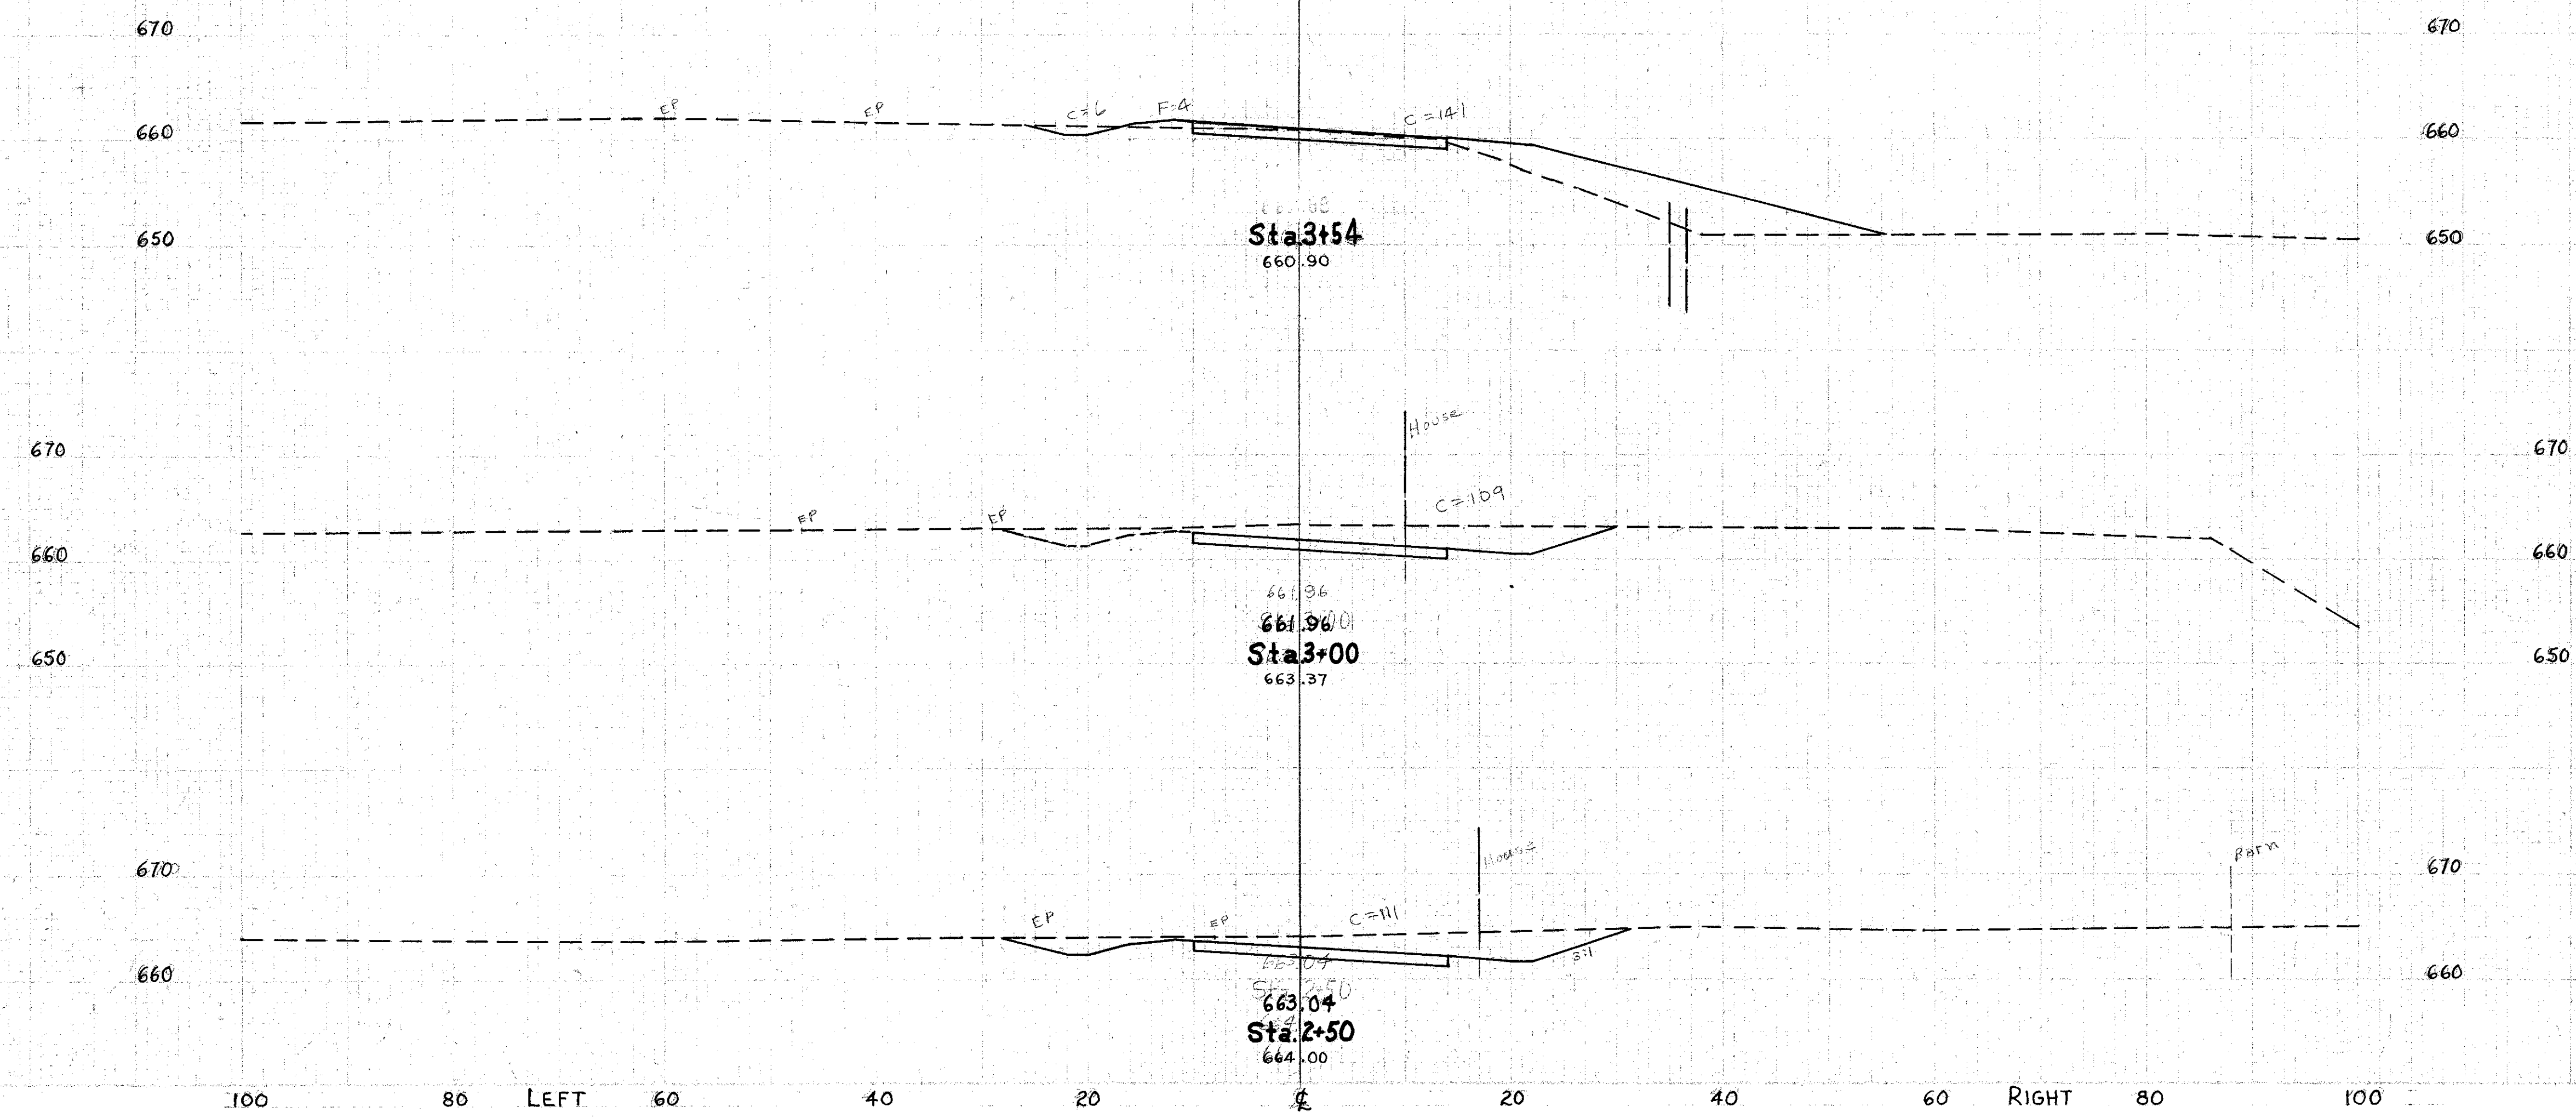

Est. 1805 Cu. Yds. Channel Excavation
(Quantity to be determined from cross-sections at time of construction.)

Excavation 1286 Cu. Yds
Emb. +22% 463 Cu. Yds
565 Cu. Yds

END AREA		Cu. Yds.	
Cut	Fill	Cut	Fill
147	4		
		246	3
109	0		
		203	0
111	0		
		186	0
90	0		