


100 80 LEFT 60 40 20 0 20 40 60 RIGHT 80 100

LAK.-615-0.06

SEEDING & SODDING	
Lin. Ft.	Sq. Yds.

END AREA		CU. YDS.	
Cut	Fill	Cut	Fill

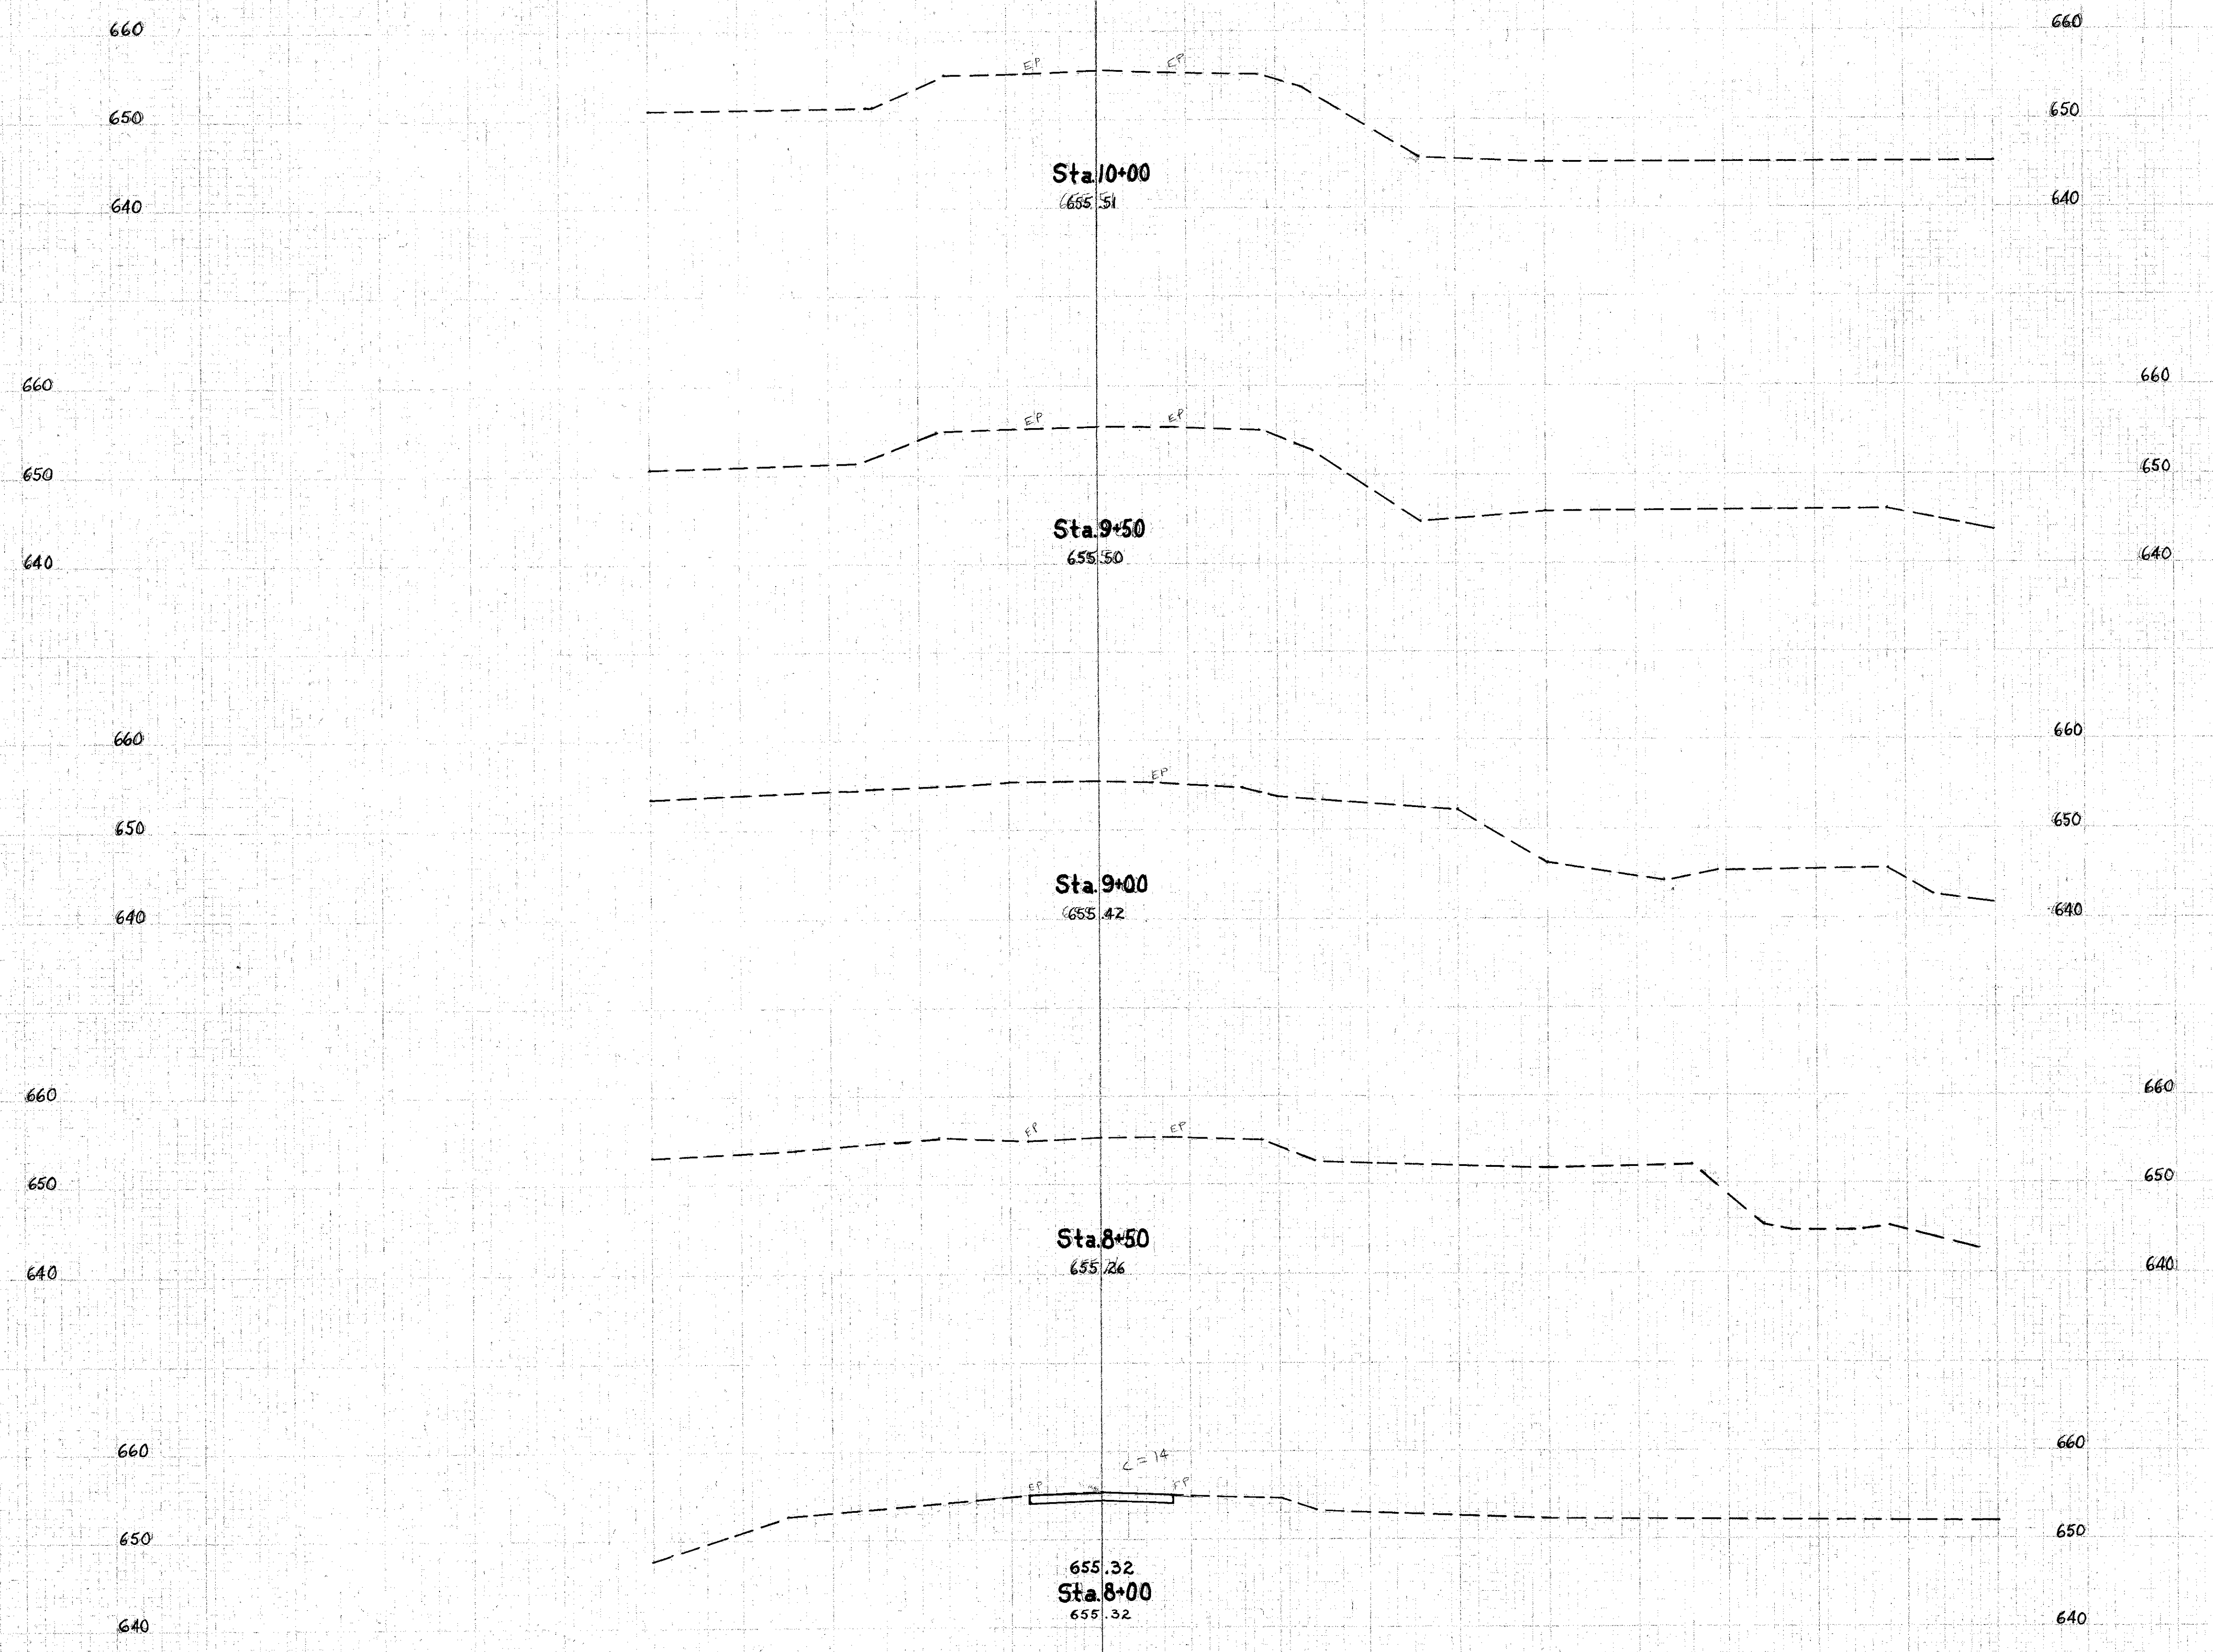

16	
	89
16	

		14	0
			28 0
16	0		

100 80 LEFT 60 40 20 0 20 40 60 RIGHT 80 100