


STATE OF OHIO
DEPARTMENT OF TRANSPORTATION

LAK-615-1.26

**VILLAGE OF KIRTLAND HILLS
LAKE COUNTY**

PROJECT DESCRIPTION


RE-ALIGNMENT OF 0.39 MILES OF STATE ROUTE 615 IN THE VILLAGE OF KIRTLAND HILLS. WORK INCLUDES IMPROVEMENTS TO THE HORIZONTAL AND VERTICAL ALIGNMENTS, NEW DRAINAGE SYSTEM, TRAFFIC CONTROL DEVICES AND GUARDRAIL.

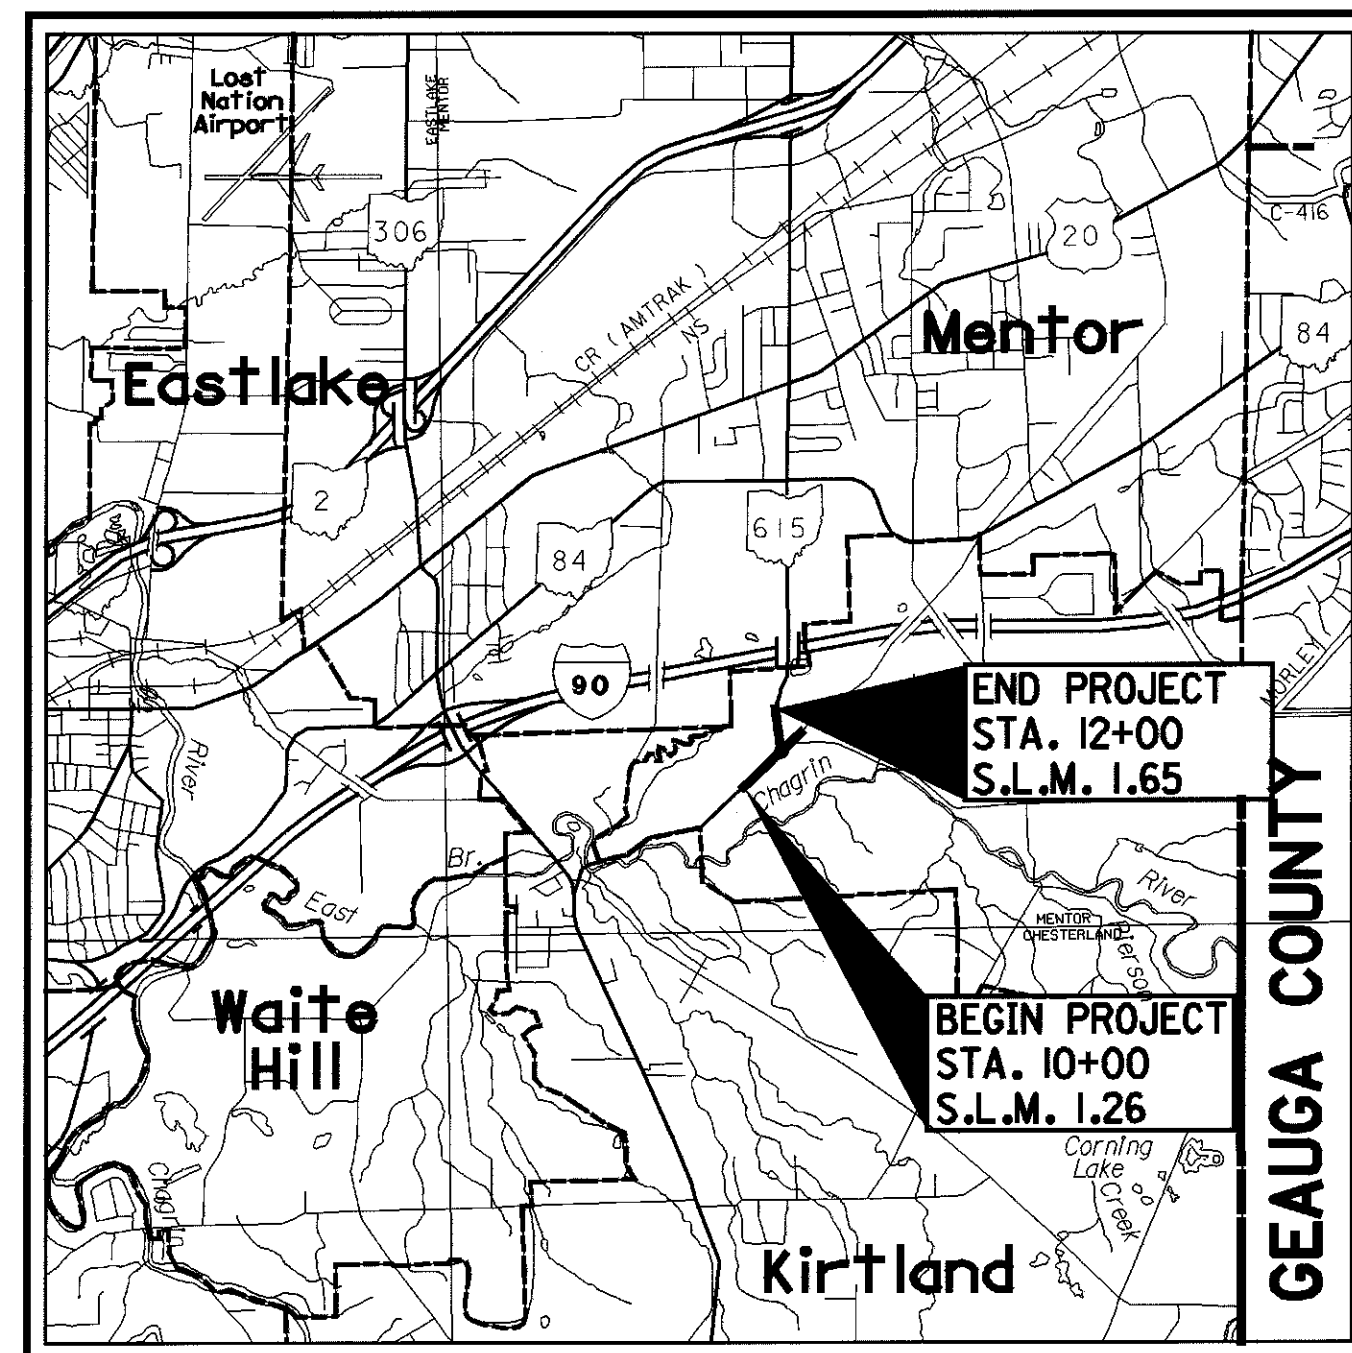

LOCATION MAP

LATITUDE: 41°38'20" LONGITUDE: 81°20'30"

SCALE IN MILES

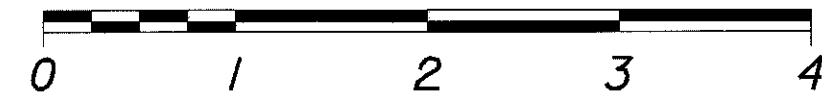

PORTION TO BE IMPROVED	—————
INTERSTATE & DIVIDED HIGHWAY	=====
UNDIVIDED STATE & FEDERAL ROUTES	=====
OTHER ROADS	—————

DESIGN DESIGNATION

FOR DESIGN DESIGNATION
SEE SHEET 2

DESIGN FUNCTIONAL CLASSIFICATION - URBAN MINOR ARTERIAL

DESIGN EXCEPTIONS

GRADED SHOULDER WIDTH S.R. 615 (CHILLICOTHE ROAD)
APPROVED: 10/13/00

INDEX OF SHEETS:

TITLE SHEET	1
SCHEMATIC	2
GEOMETRIC	3
TYPICAL SECTIONS	4-7
GENERAL NOTES	8-11
MAINTENANCE OF TRAFFIC	12-20
GENERAL SUMMARY	21-23
SUB-SUMMARIES	24-29
STORM WATER POLLUTION PREVENTION PLAN	30
PLAN AND PROFILE	31-43
CROSS SECTIONS	44-122
PAVEMENT DETAILS	123-128
DRIVE DETAILS	129
DRAINAGE DETAILS	130-135
TRAFFIC CONTROL	136-141
RIGHT-OF-WAY	142-160

1997 SPECIFICATIONS

THE STANDARD SPECIFICATIONS OF THE STATE OF OHIO, DEPARTMENT OF TRANSPORTATION, INCLUDING CHANGES AND SUPPLEMENTAL SPECIFICATIONS LISTED IN THE PROPOSAL SHALL GOVERN THIS IMPROVEMENT.

I HEREBY APPROVE THESE PLANS AND DECLARE THAT THE MAKING OF THIS IMPROVEMENT WILL REQUIRE THE CLOSING TO TRAFFIC OF THE HIGHWAY EXCEPT AS NOTED ON SHEETS 12-18, AND THAT DETOURS WILL BE PROVIDED AS INDICATED ON THE PLANS.

STANDARD CONSTRUCTION DRAWINGS

SUPPLEMENTAL SPECIFICATIONS

BP-1.1	7-28-00	CB-1.1M	7-12-95	MT-97.11M	1-30-95	TC-41.20M	7-1-94	806	9-9-97
BP-2.1	7-28-00	CB-1.2M	7-12-95	MT-99.10M	1-30-95	TC-42.20M	3-31-94	814	6-2-98
BP-2.2	7-28-00	CB-3.2M	7-12-95	MT-97.10M	4-25-94	TC-52.10M	7-29-94	828	7-28-98
BP-3.1	7-28-00	CB-3.4M	7-12-95	MT-101.60M	4-25-94	TC-52.20M	7-29-94	830	10-21-98
BP-4.1	7-28-00	HW-2.1M	7-12-95	MT-105.10M	4-25-94	TC-71.10M	9-1-93	842	1-6-99
BP-5.1	7-28-00	HW-2.2M	7-12-95	MT-105.11M	4-25-94			863	10-12-99
		MH-1.2M	9-6-95					870	8-10-99
		MH-1.3M	9-6-95					877	4-13-99
GR-1.1M	10-21-97							899	10-21-98
GR-1.2M	1-3-96							905	4-1-98
GR-1.3M	11-30-94	DM-1.1M	10-21-97					906	5-5-98
GR-2.1M	4-14-98	DM-4.2M	6-30-95					907	10-21-98
GR-4.1M	11-30-94	DM-4.3	4-29-99					908	3-28-00
		DM-4.4	4-29-99						
RM-1.1	4-29-99								
RM-4.2M	10-21-97								

UNDERGROUND UTILITIES
TWO WORKING DAYS
BEFORE YOU DIG
CALL 1-800-362-2764 (TOLL FREE)
OHIO UTILITIES PROTECTION SERVICE
NON-MEMBERS
MUST BE CALLED DIRECTLY

PLAN PREPARED BY:
OHIO DEPARTMENT
OF TRANSPORTATION
DISTRICT TWELVE
PRODUCTION SECTION

ENGINEERS SEAL:

STATE OF OHIO
JON E. LORINCZ
E-61714
REGISTERED
PROFESSIONAL ENGINEER
JON E. LORINCZ
SIGNED: *Jon E. Lorincz*
DATE: November 7, 2000

APPROVED: *David J. Taylor*
DATE: ~~6-10-2000~~ DISTRICT DEPUTY DIRECTOR

APPROVED: *Jordan Proctor*
DATE: 11-16-00 DIRECTOR, DEPARTMENT OF
TRANSPORTATION

LAK - SR 615-1.26
010058 P1D - 12790
Dist 12 2/14/01

06-NOV-2000 8:04AM jgr:movse

I:\PROJECTS\PID12790\dgn\2790gtda.dgn

FEDERAL PROJECT NO.
TE21-G010(43)

PID NO.
12790

CONSTRUCTION PROJECT NO.

RAILROAD INVOLVEMENT
NONE

LAK-615-1.26

160