


@ TEMPORARY CONNECTION  
TO S.R.615  
(SEE SHEET XX FOR  
DETAILS)




 
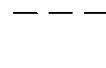

STA. 30+00 (CHILLICOTHE RD.)  
END PHASE 3 CONSTRUCTION  
OFFSETS:  
14' LT, 0'

STA. 2+38.07 (CENTER RD)  
END PHASE 3  
CONSTRUCTION  
OFFSETS:  
0', 14.5' RT.

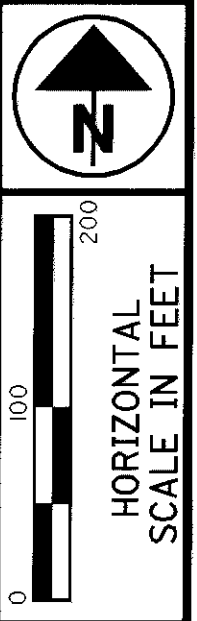

SEQUENCE OF CONSTRUCTION  
PHASE 3

LEGEND:

-  - PHASE 3 CONSTRUCTION
-  - TEMPORARY PAVEMENT TO BE REMOVED
-  - TEMPORARY PAVEMENT
-  - PROPOSED PAVEMENT
-  - EXISTING PAVEMENT
-  - PAVEMENT CONSTRUCTED DURING PREVIOUS PHASES

LAK-615-1.26