


HORIZONTAL SCALE IN FEET  
0 20 40

CALCULATED  
JEL  
CHECKED

PLAN AND PROFILE  
CHILLICOTHE ROAD


LAK-615-1.26

31  
160

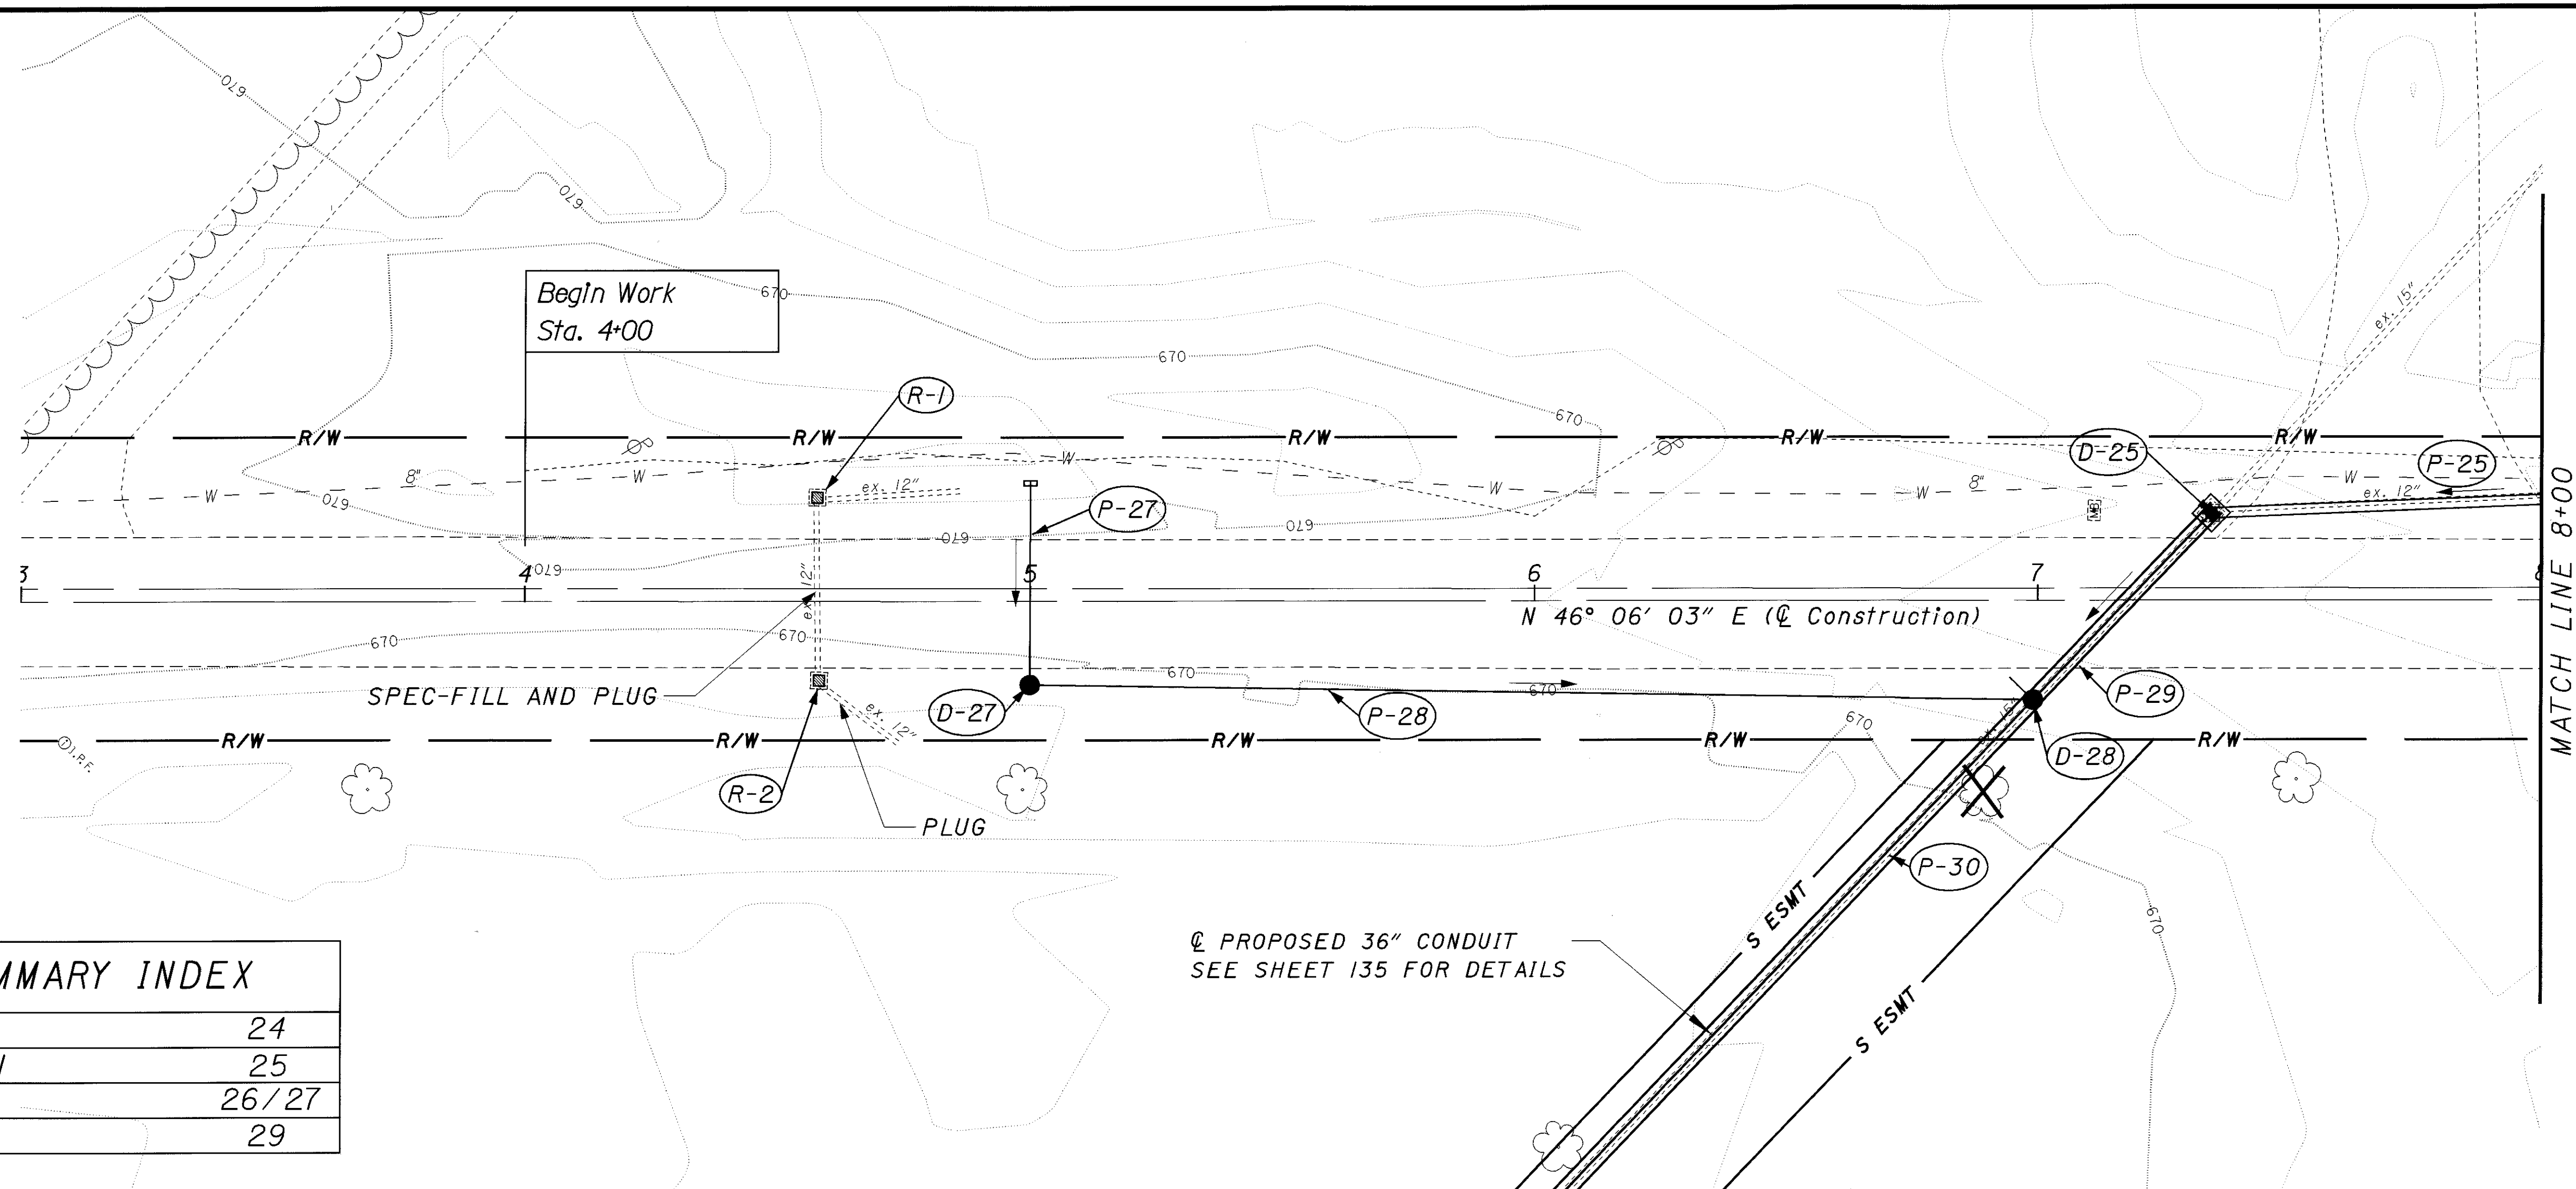

SUB SUMMARY INDEX	
ROADWAY	24
UNDERDRAIN	25
DRAINAGE	26/27
DRIVEWAYS	29

PROPOSED 36" CONDUIT  
SEE SHEET 135 FOR DETAILS

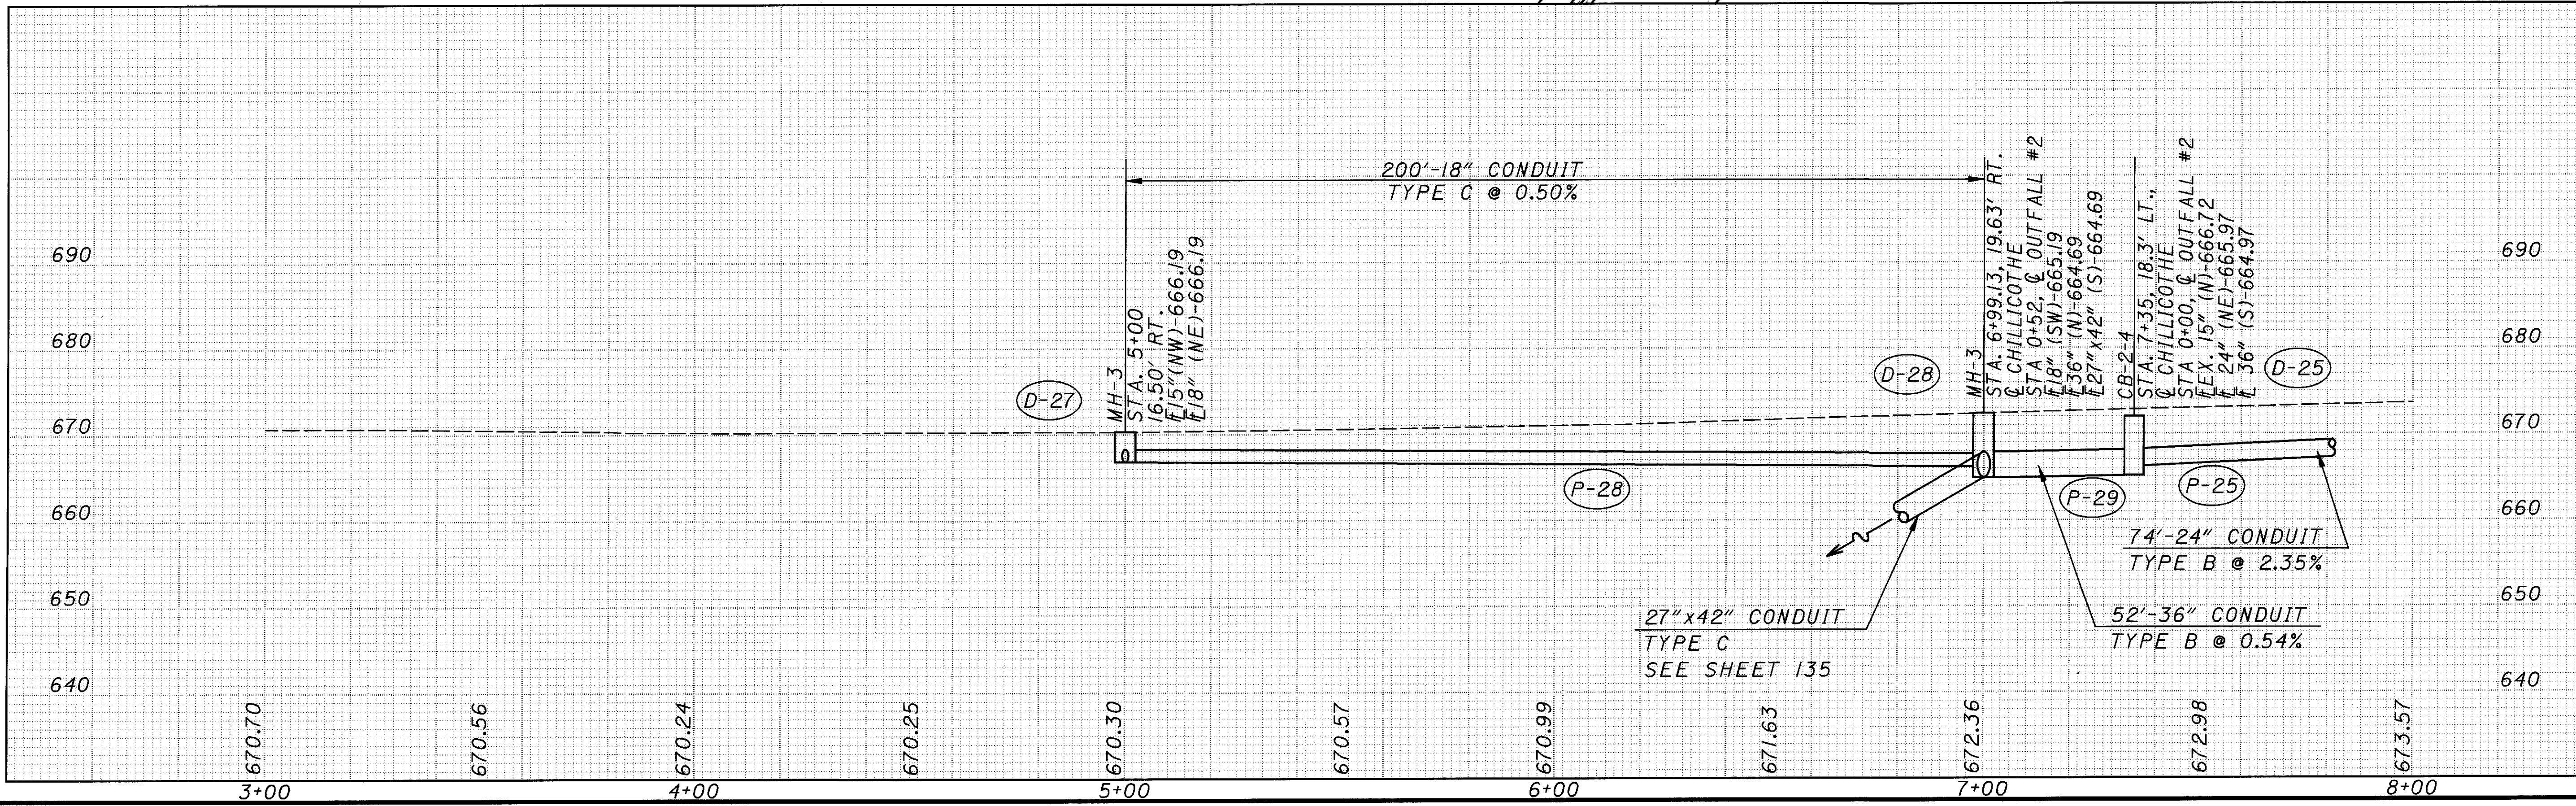

I:\PROJECTS\PLD12790\geopak\12790gpbl.dgn 06-NOV-2000 11:07AM igrmovse