




HORIZONTAL SCALE IN FEET
0 20 40

CALCULATED
JEL
CHECKED

PLAN AND PROFILE
CHILLICOTHE ROAD


LAK-615-1.26

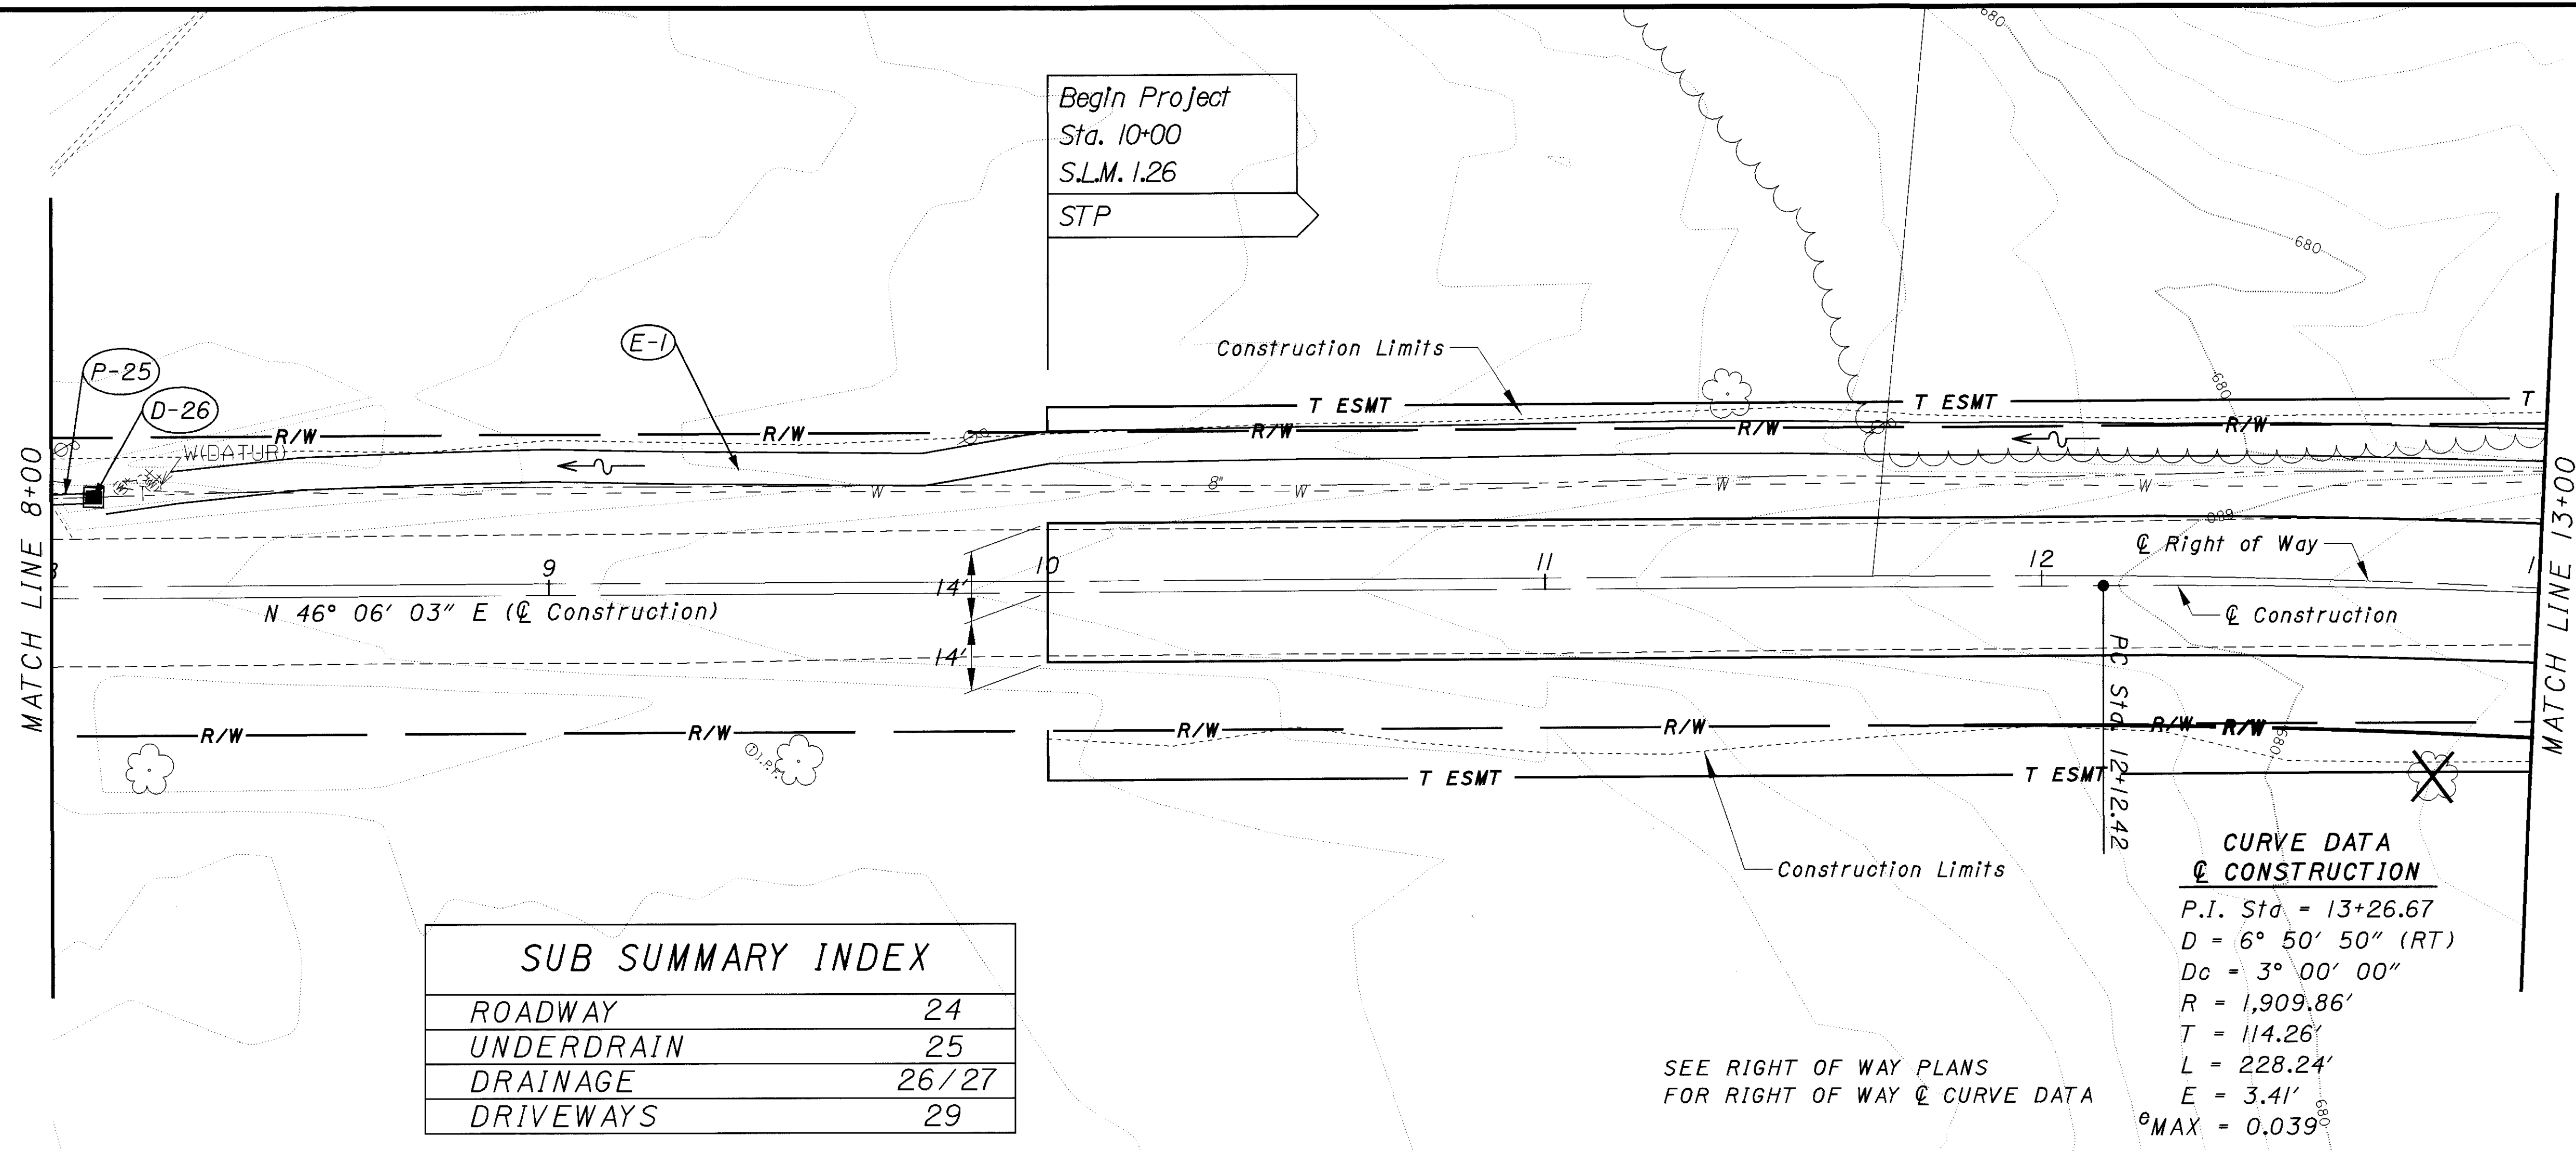

SUB SUMMARY INDEX	
ROADWAY	24
UNDERDRAIN	25
DRAINAGE	26/27
DRIVEWAYS	29

CURVE DATA
Q CONSTRUCTION
P.I. Sta. = 13+26.67
D = 6° 50' 50" (RT)
Dc = 3° 00' 00"
R = 1,909.86'
T = 114.26'
L = 228.24'
E = 3.41'
e^{MAX} = 0.039%

SEE RIGHT OF WAY PLANS
FOR RIGHT OF WAY Q CURVE DATA

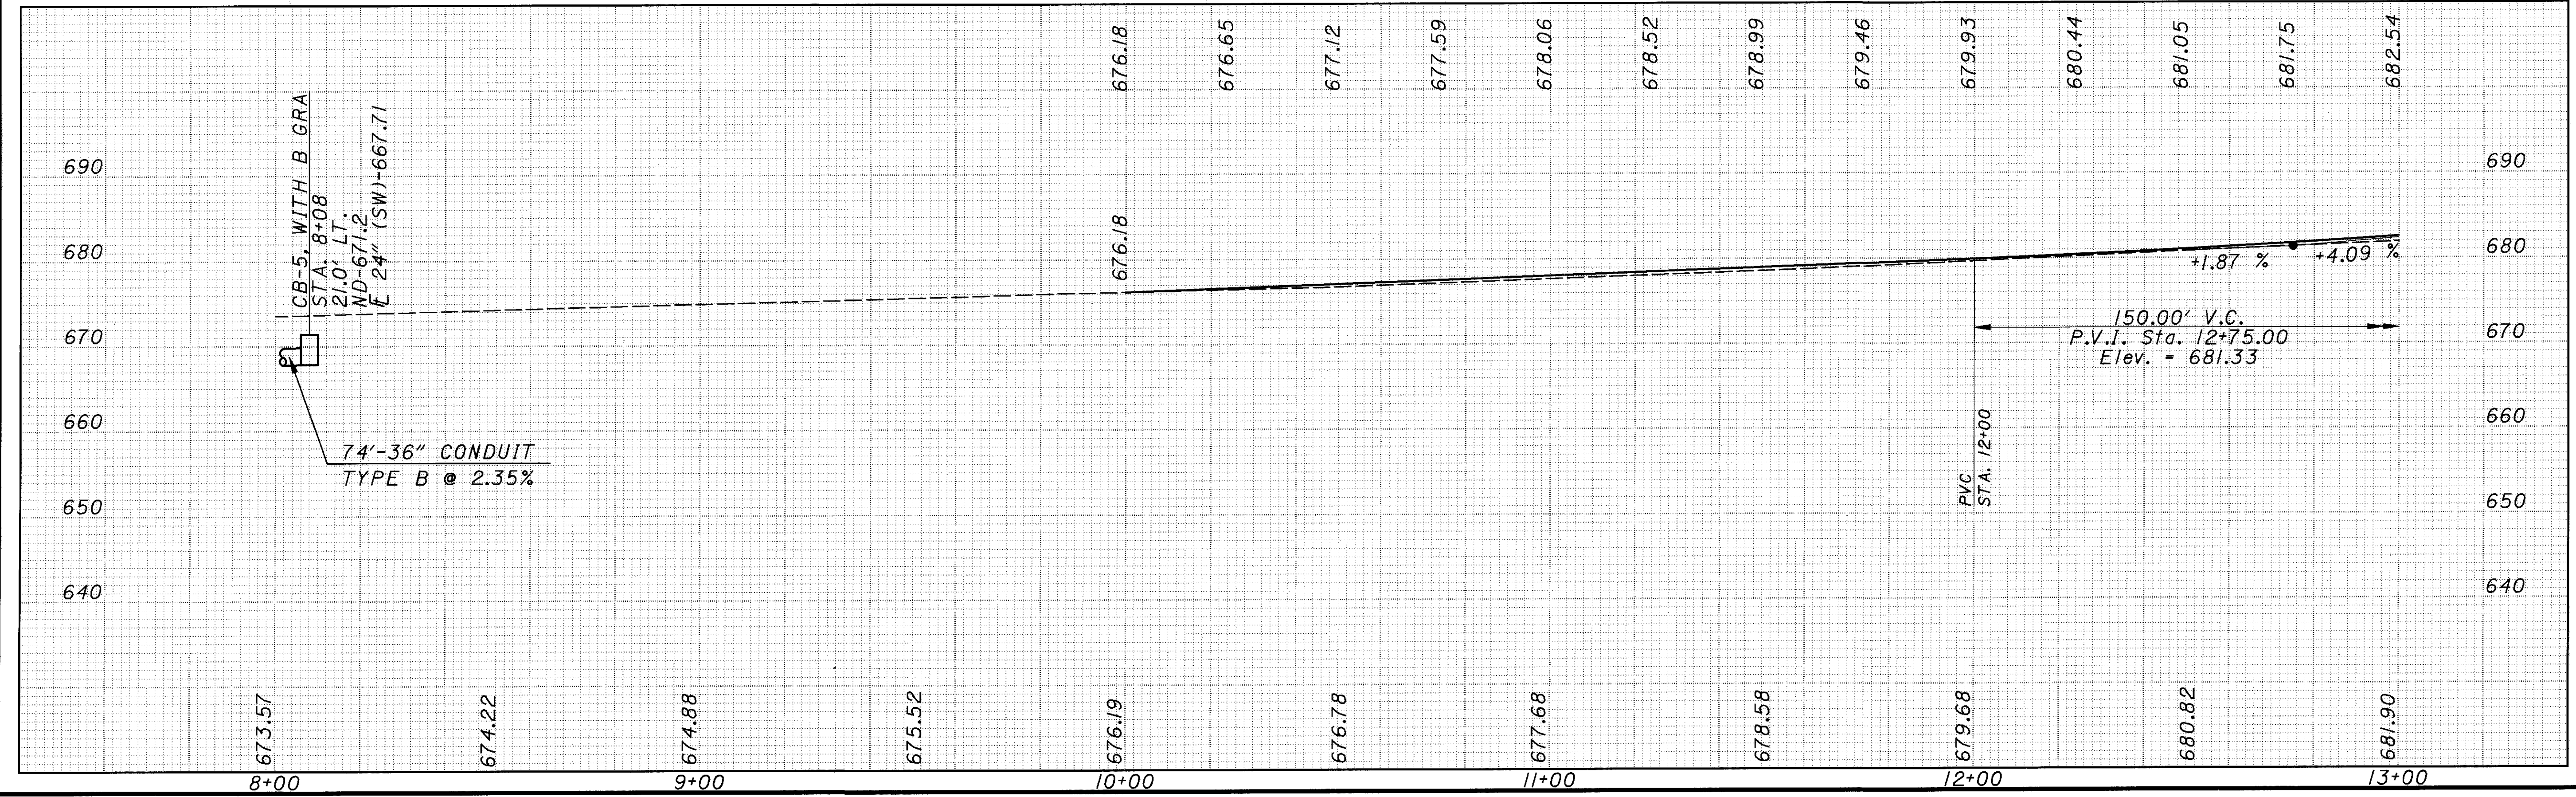

I:\PROJECTS\121790\geopak\121790gpb2.dgn 08-NOV-2000 9:25AM jgrmovse