

HORIZONTAL SCALE IN FEET
0 20 40

CALCULATED
JEL
CHECKED


PLAN AND PROFILE
CHILlicothe ROAD

LAK-615-1.26

35
160


CURVE DATA

P.I. Sta = 27+47.73
D = 2° 38' 03" (LT)
Dc = 10° 00' 00"
R = 572.96'
T = 13.17'
L = 26.34'
E = 0.15'

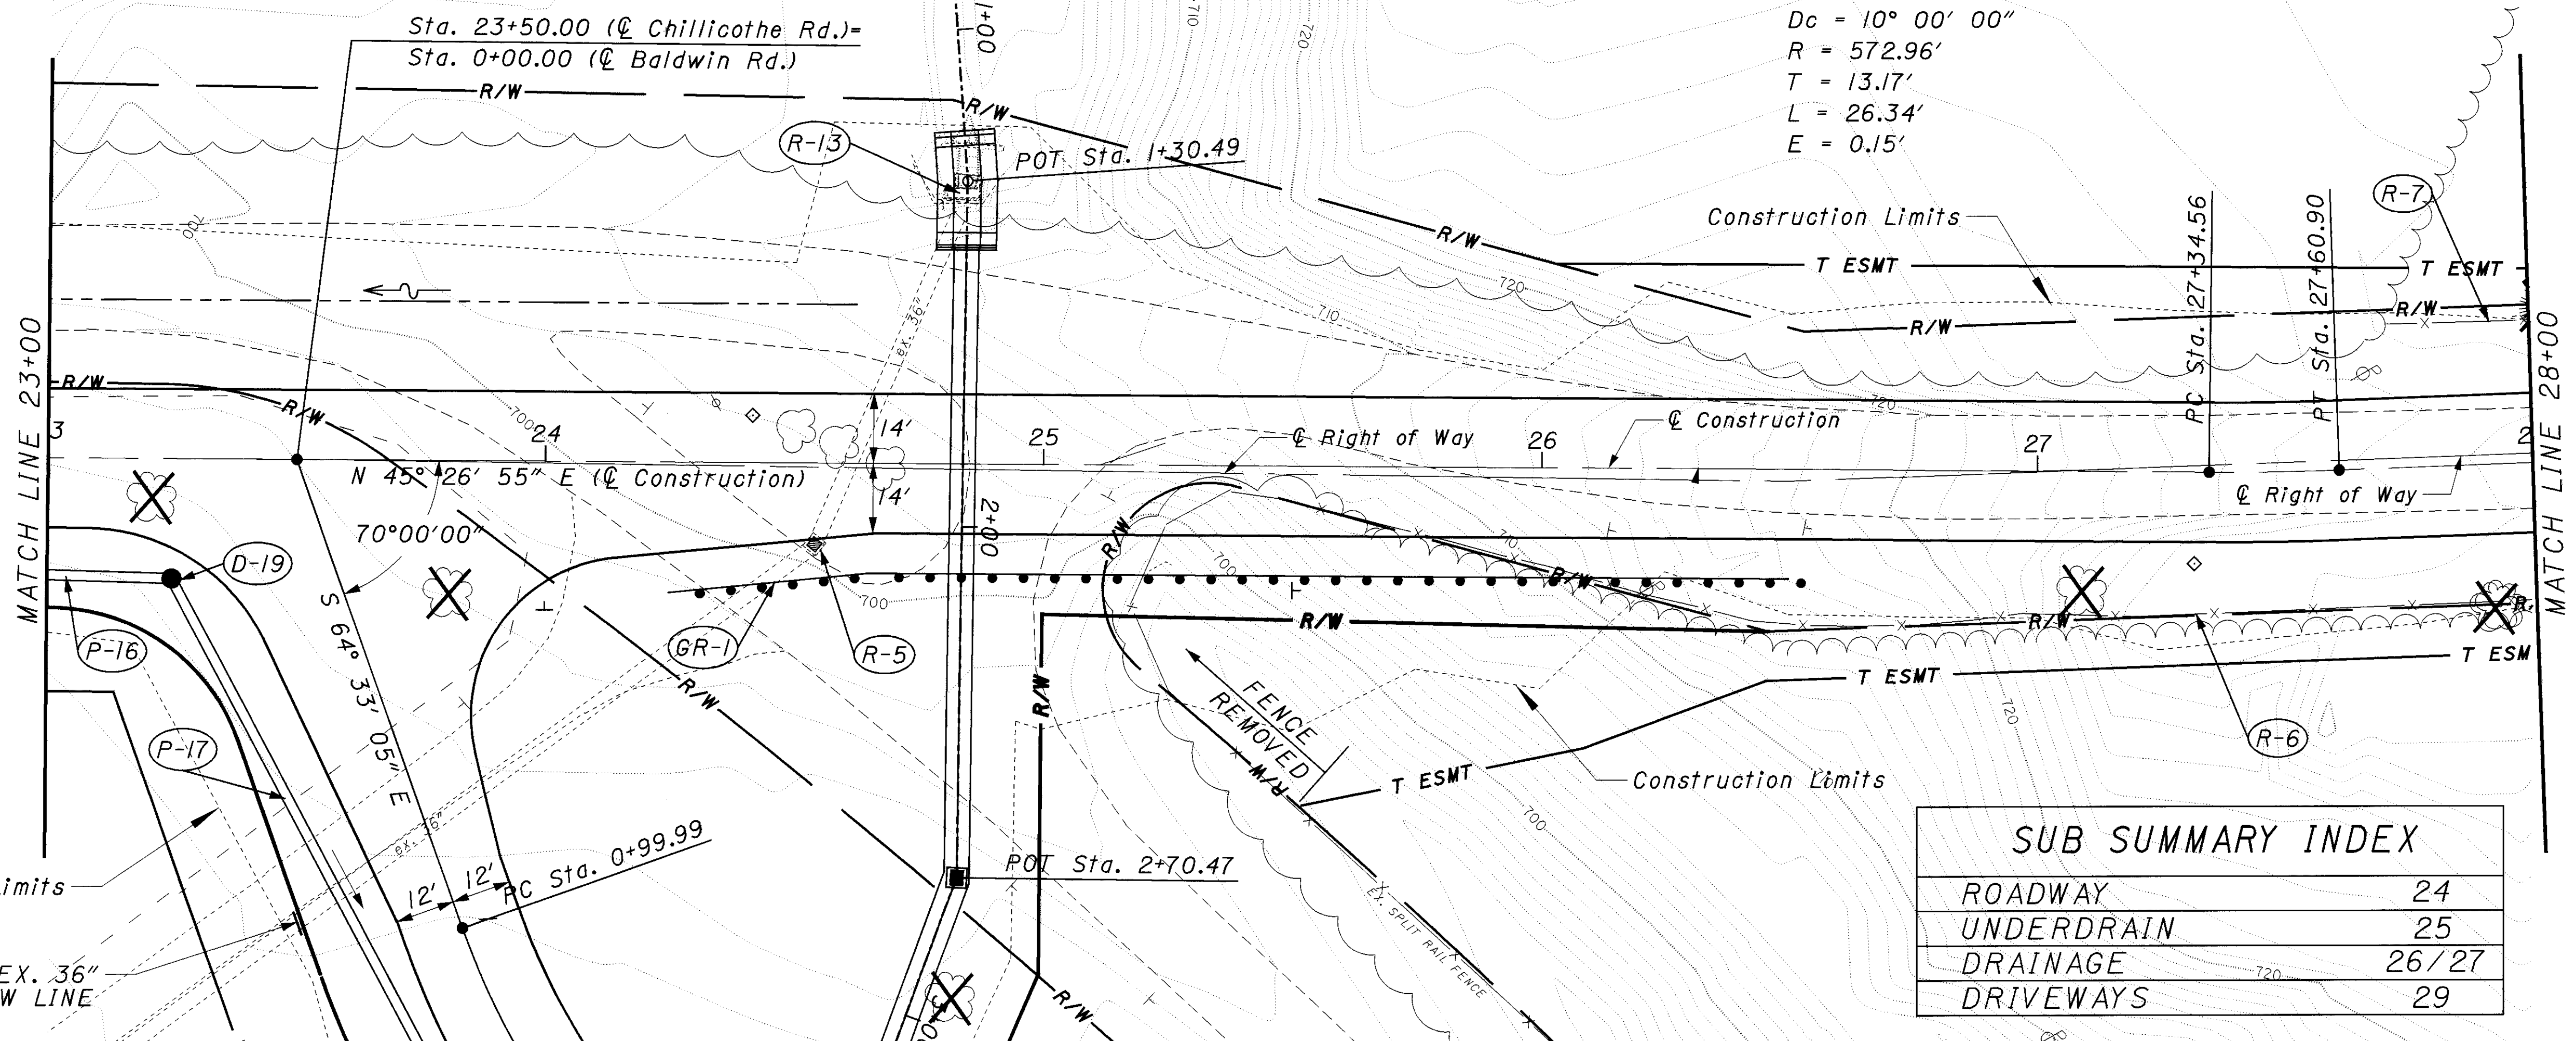

SUB SUMMARY INDEX

ROADWAY	24
UNDERDRAIN	25
DRAINAGE	26/27
DRIVEWAYS	29

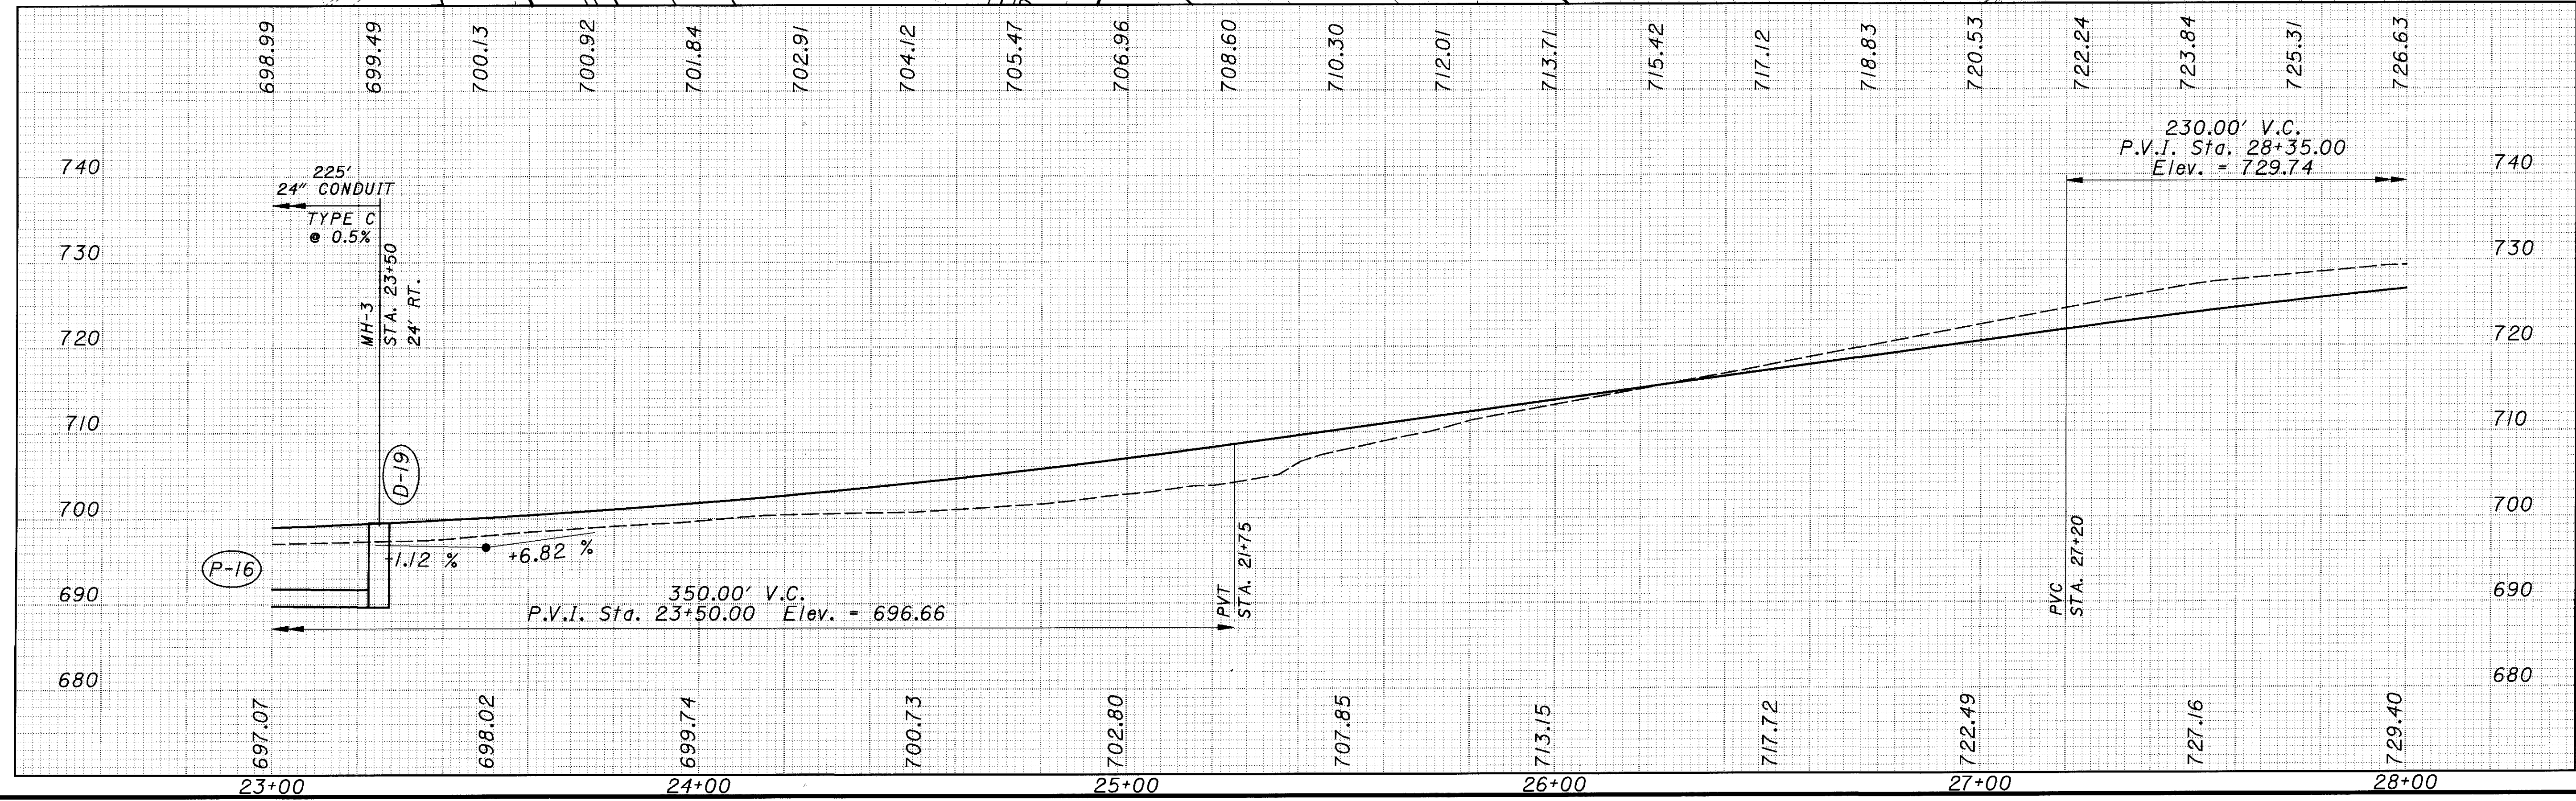

I:\PROJECTS\12790\geopak\12790gpb5.dgn 08-NOV-2000 9:26AM jgr.movse