


CALCULATED
JEL
CHECKED


**PLAN AND PROFILE
CHILLICOTHE ROAD**

LAK-615-1.26

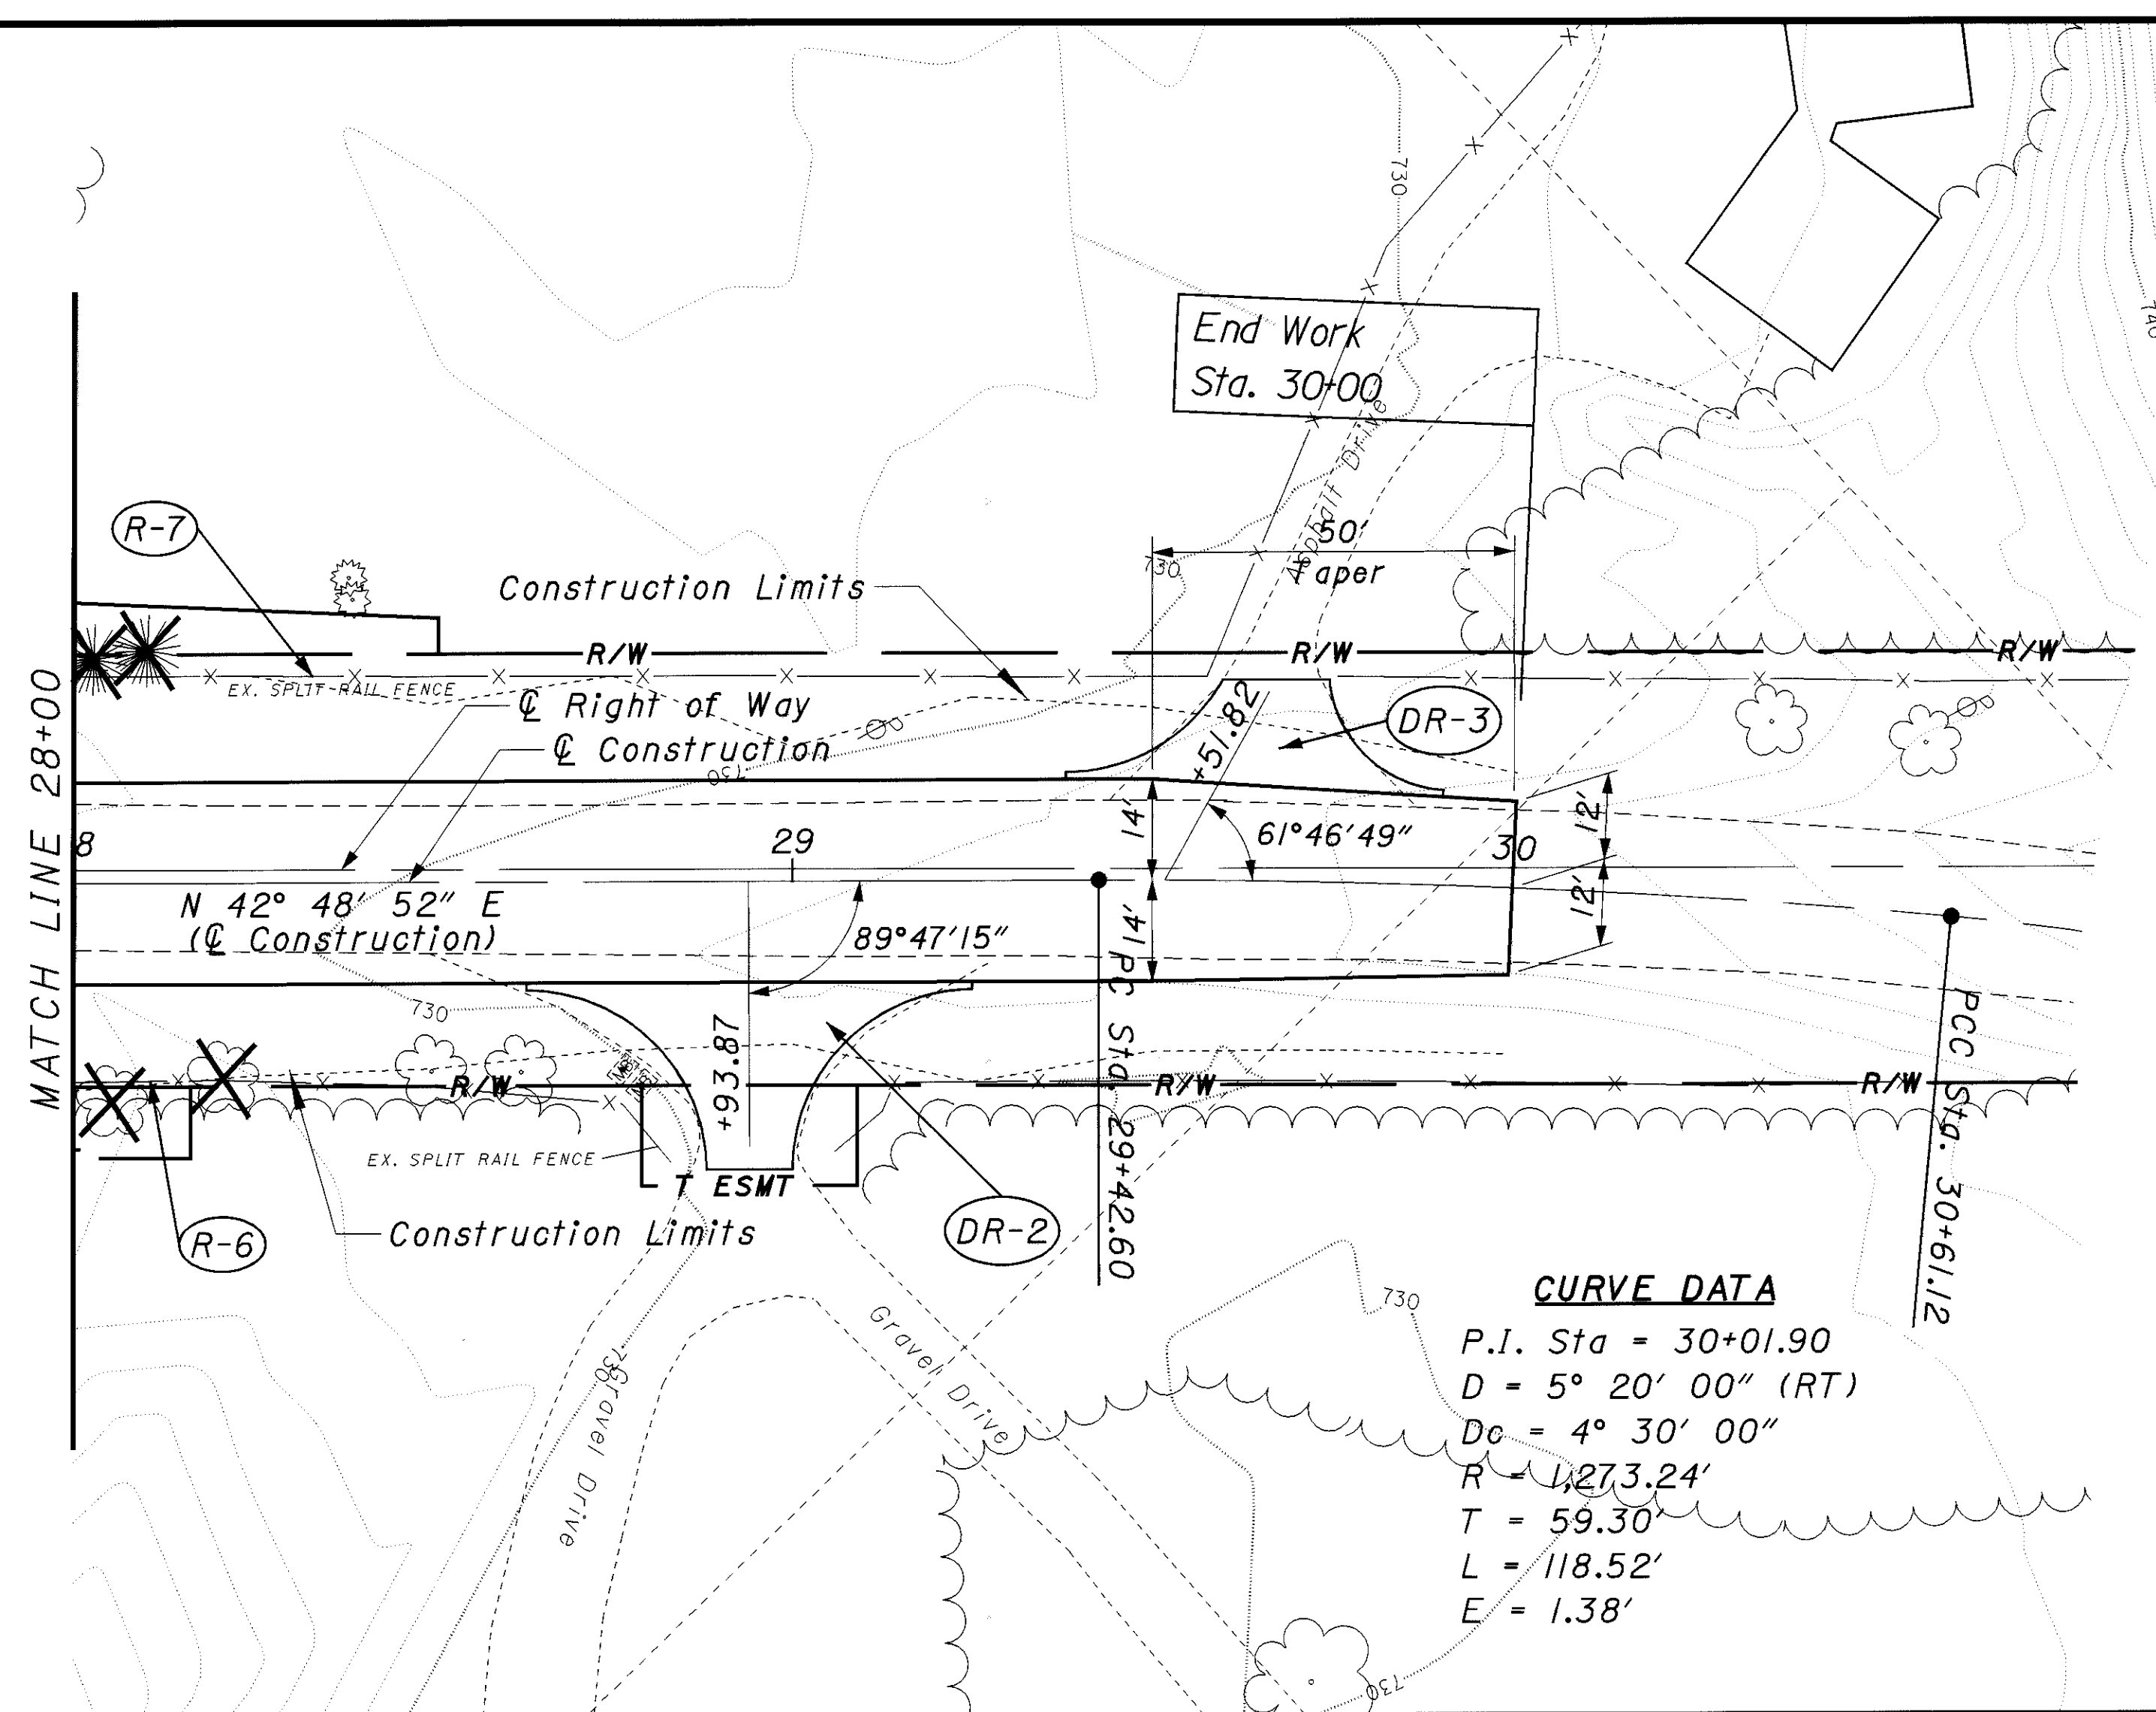

CURVE DATA
 P.I. Sta = 30+01.90
 D = 5° 20' 00" (RT)
 Dc = 4° 30' 00"
 R = 1,273.24'
 T = 59.30'
 L = 118.52'
 E = 1.38'

| SUB SUMMARY INDEX | |
|-------------------|-------|
| ROADWAY | 24 |
| UNDERDRAIN | 25 |
| DRAINAGE | 26/27 |
| DRIVEWAYS | 29 |

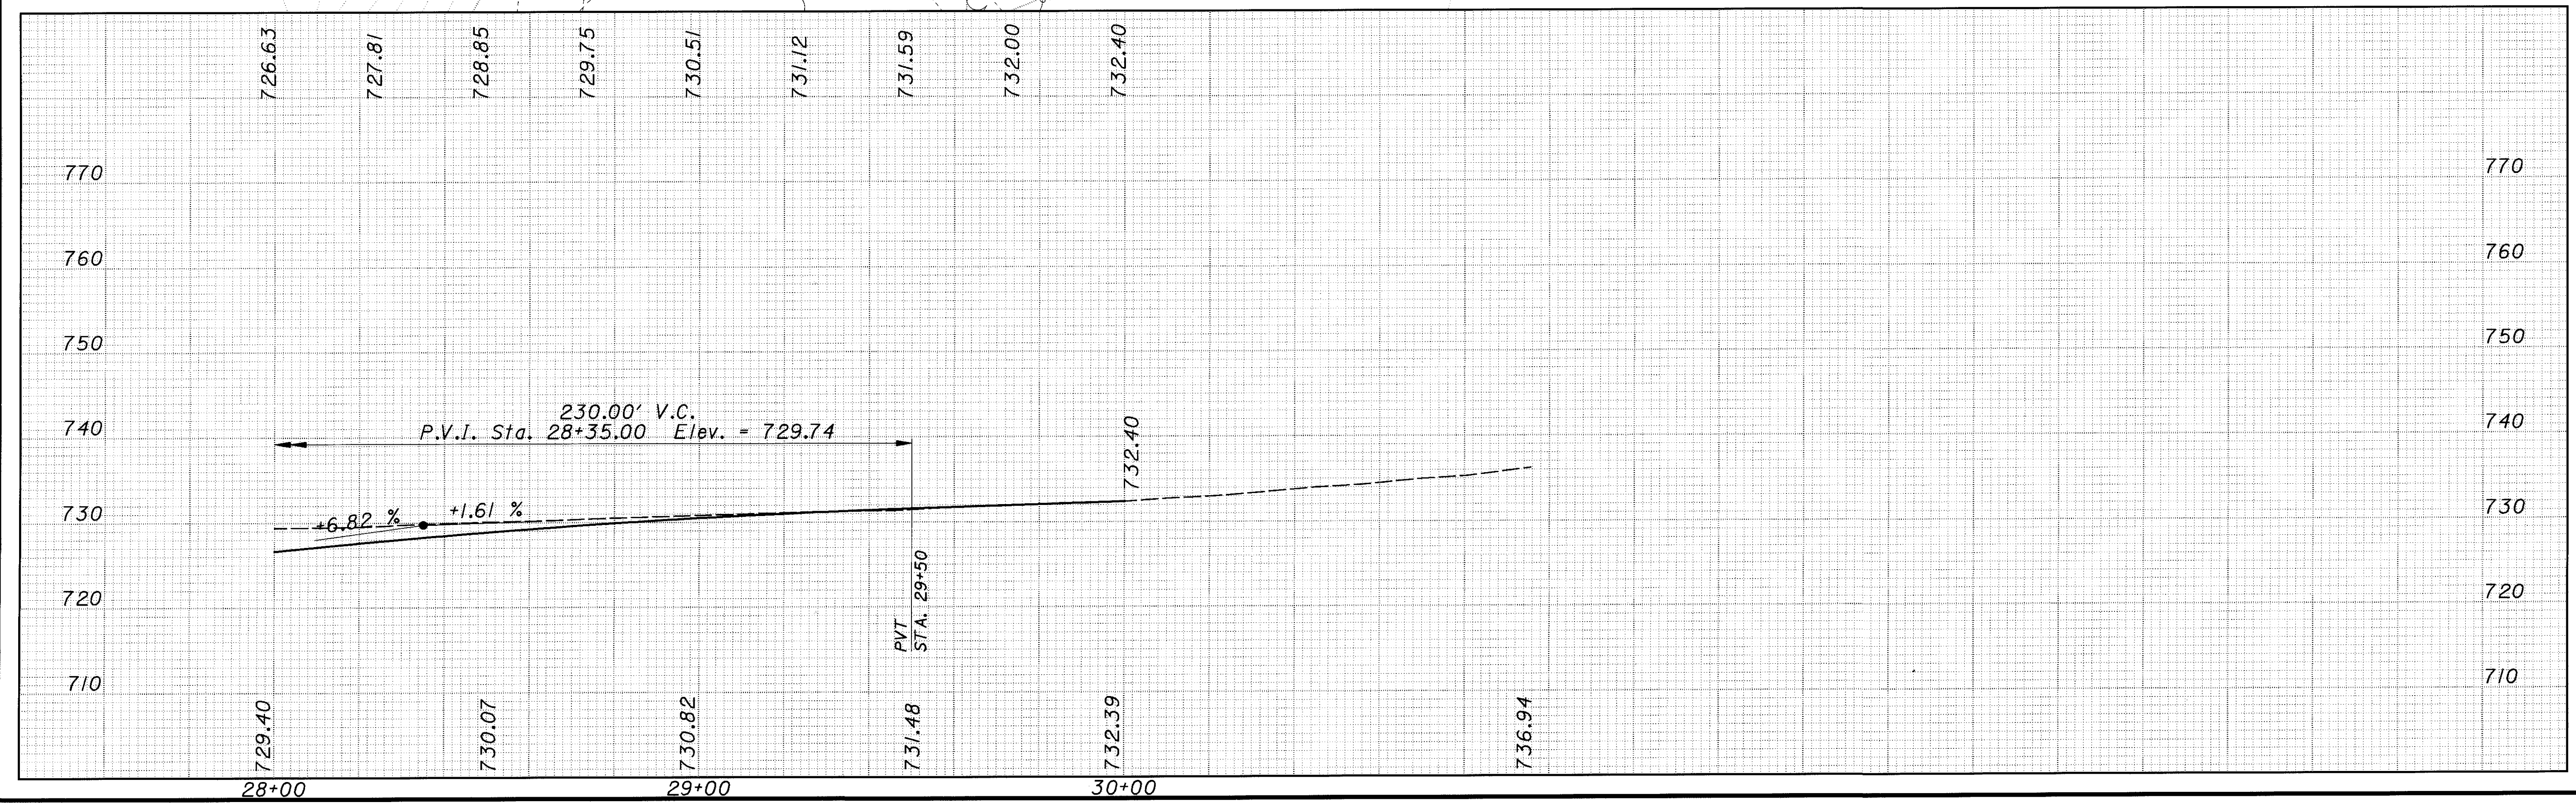

I:\PROJECTS\12790\geopak\12790apb6.dgn 06-NOV-2000 11:33AM jgr:mvse