




HORIZONTAL SCALE IN FEET
0 20 40

CALCULATED JEL CHECKED

PLAN AND PROFILE
CENTER STREET

LAK-615-1.26


37
160

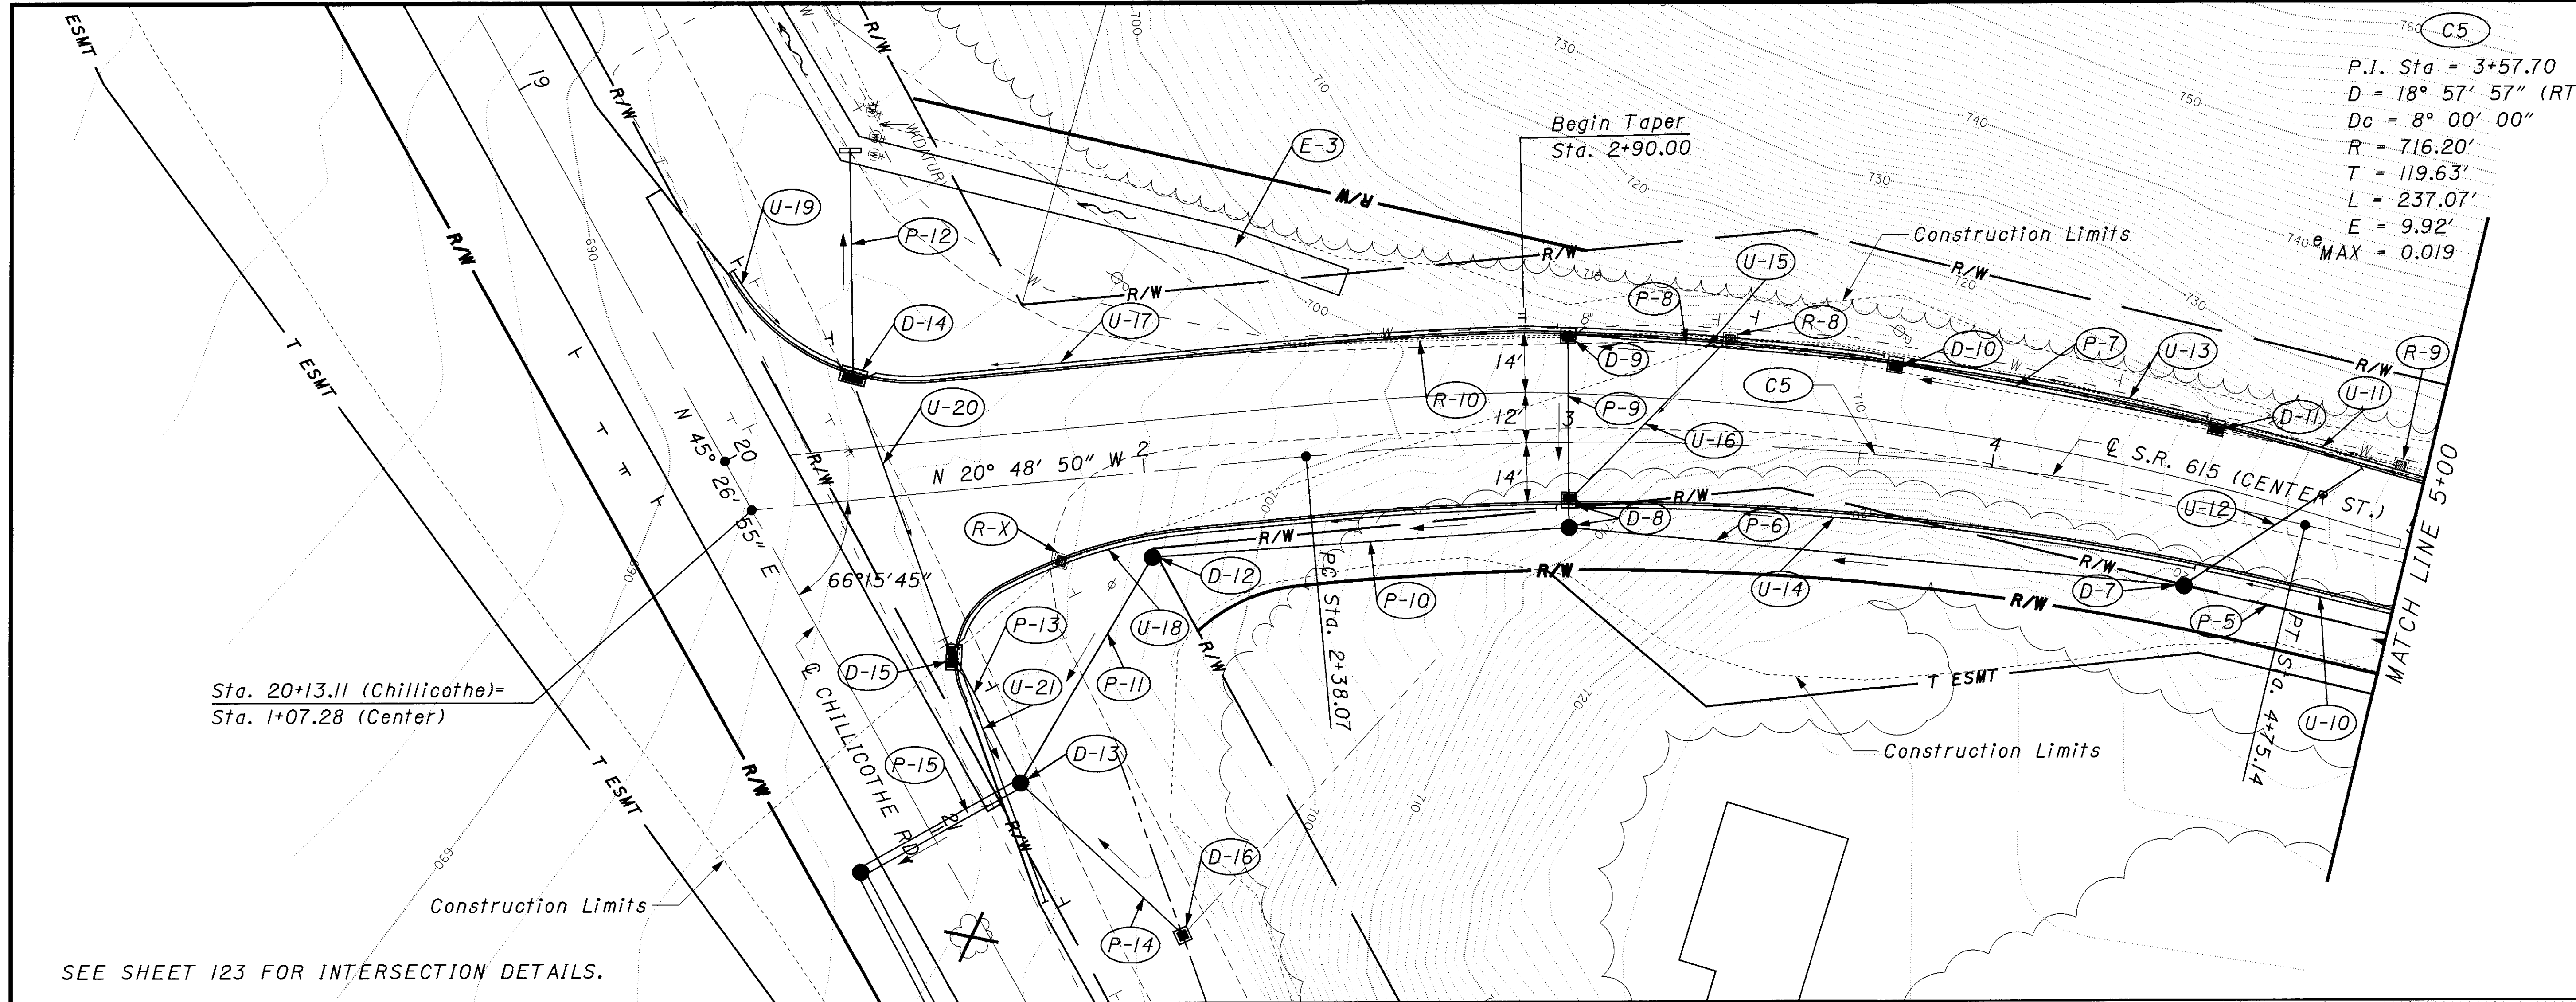

P.I. Sta = 3+57.70
 D = 18° 57' 57" (RT)
 Dc = 8° 00' 00"
 R = 716.20'
 T = 119.63'
 L = 237.07'
 E = 9.92'
 MAX = 0.019

Sta. 20+13.11 (Chillicothe) =
 Sta. 1+07.28 (Center)

SEE SHEET 123 FOR INTERSECTION DETAILS.

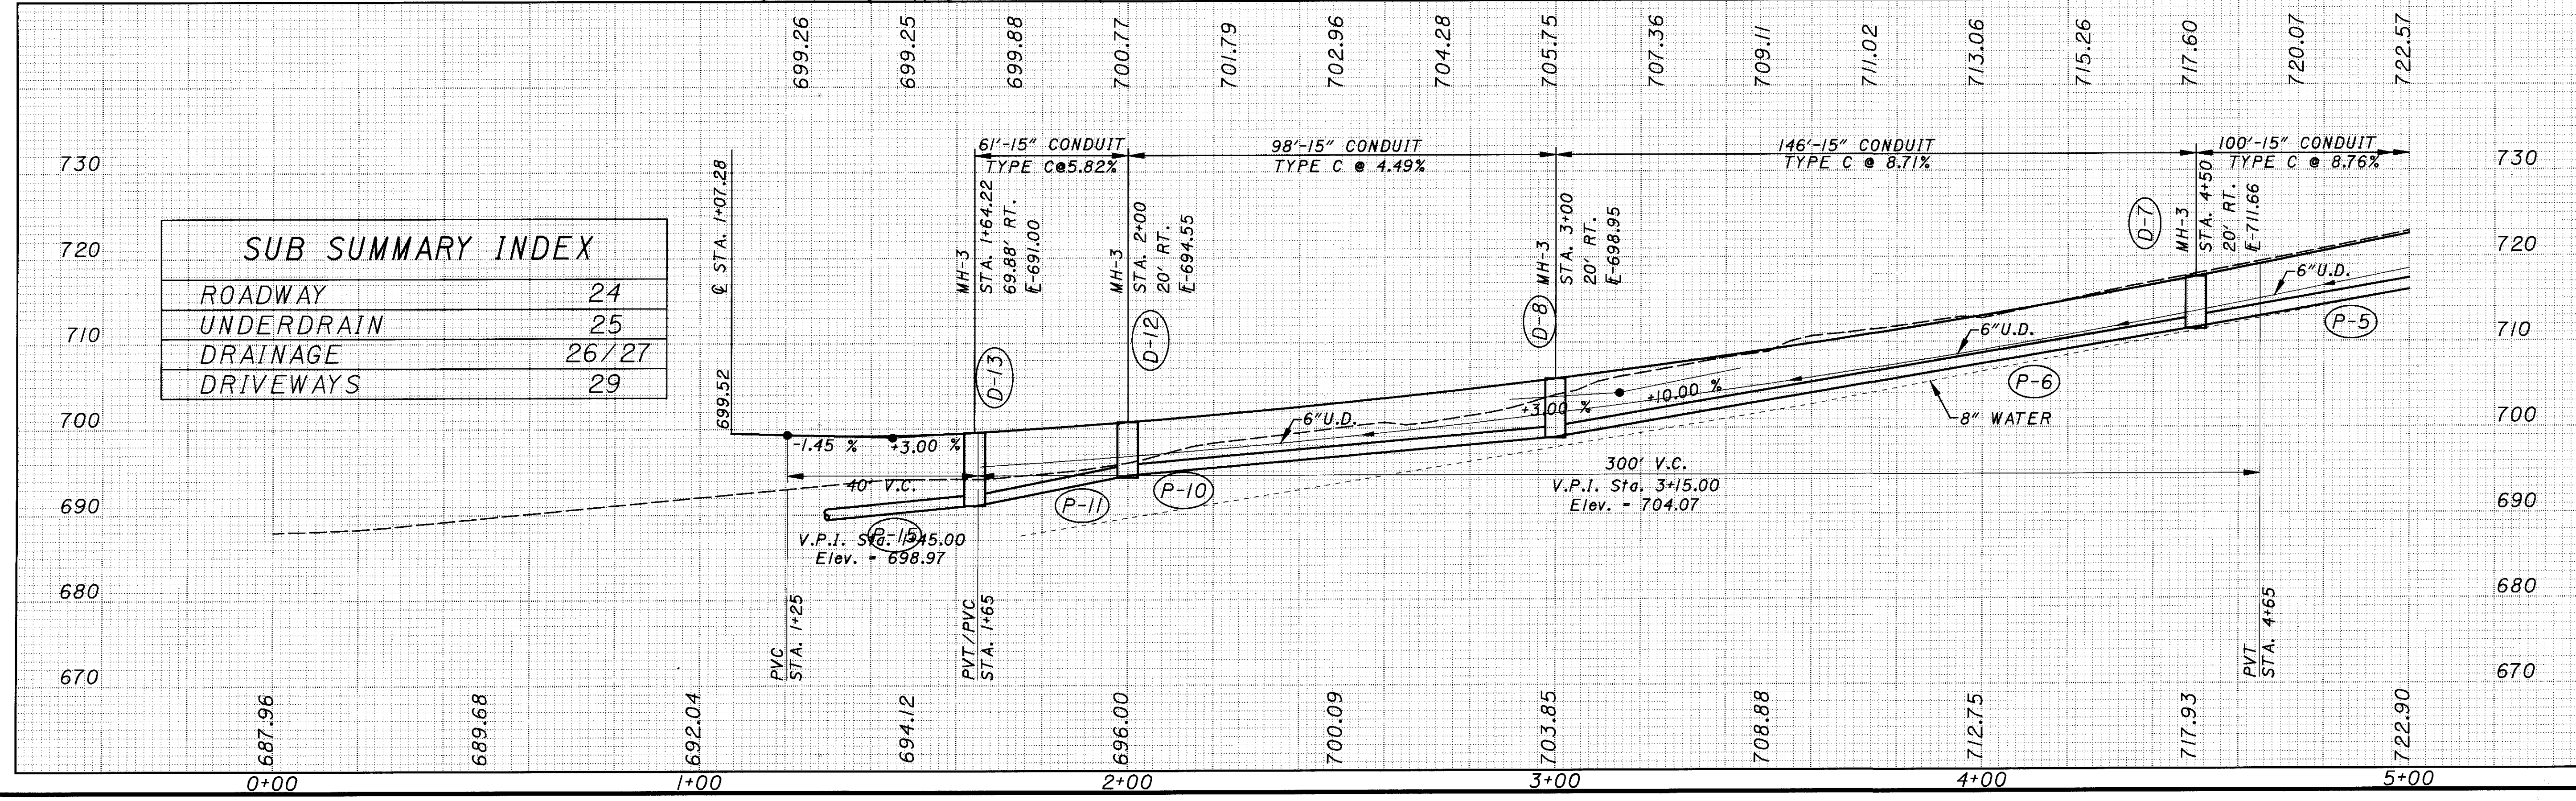

I:\PROJECTS\PLD2790\geopak\2790gpal.dgn 06-N0V-2000 11:44AM jgrmovse