
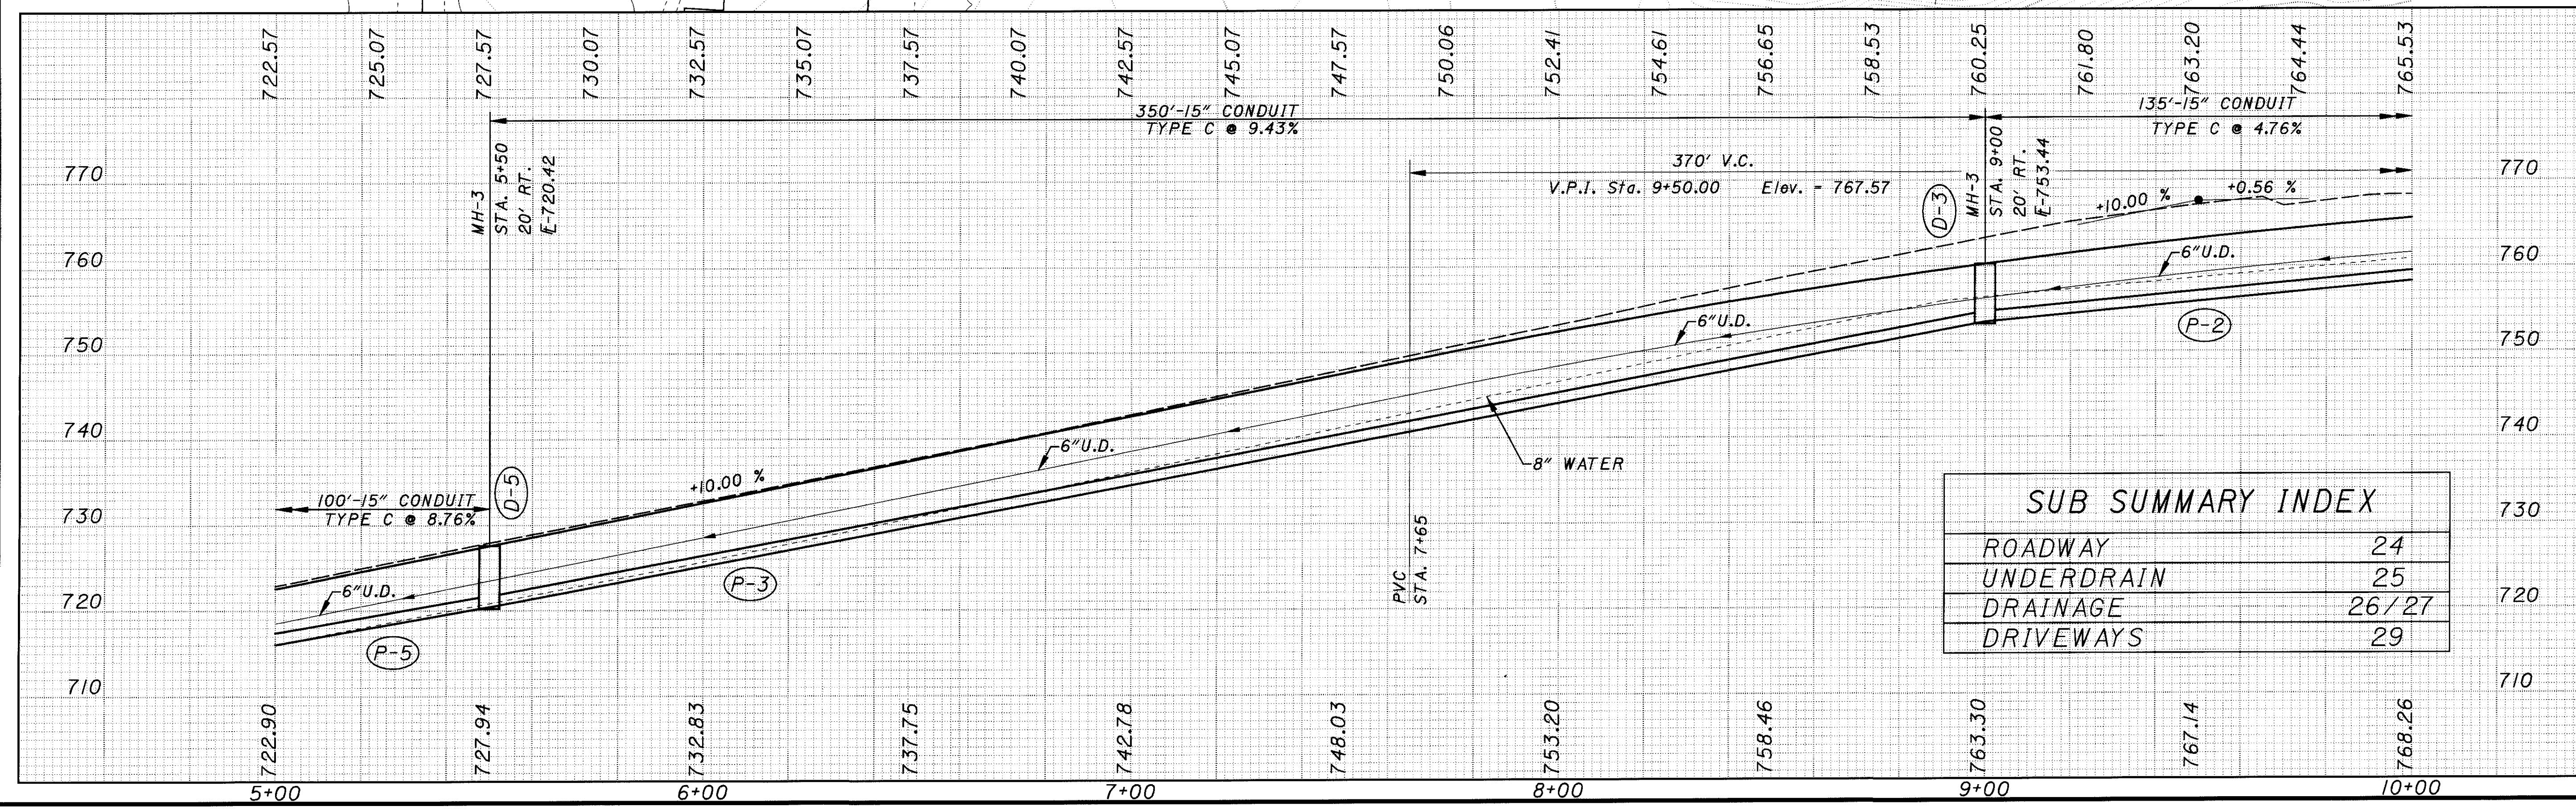


CALCULATED  
JEL  
CHECKED

**PLAN AND PROFILE  
CENTER STREET**

**LAK-615-1.26**

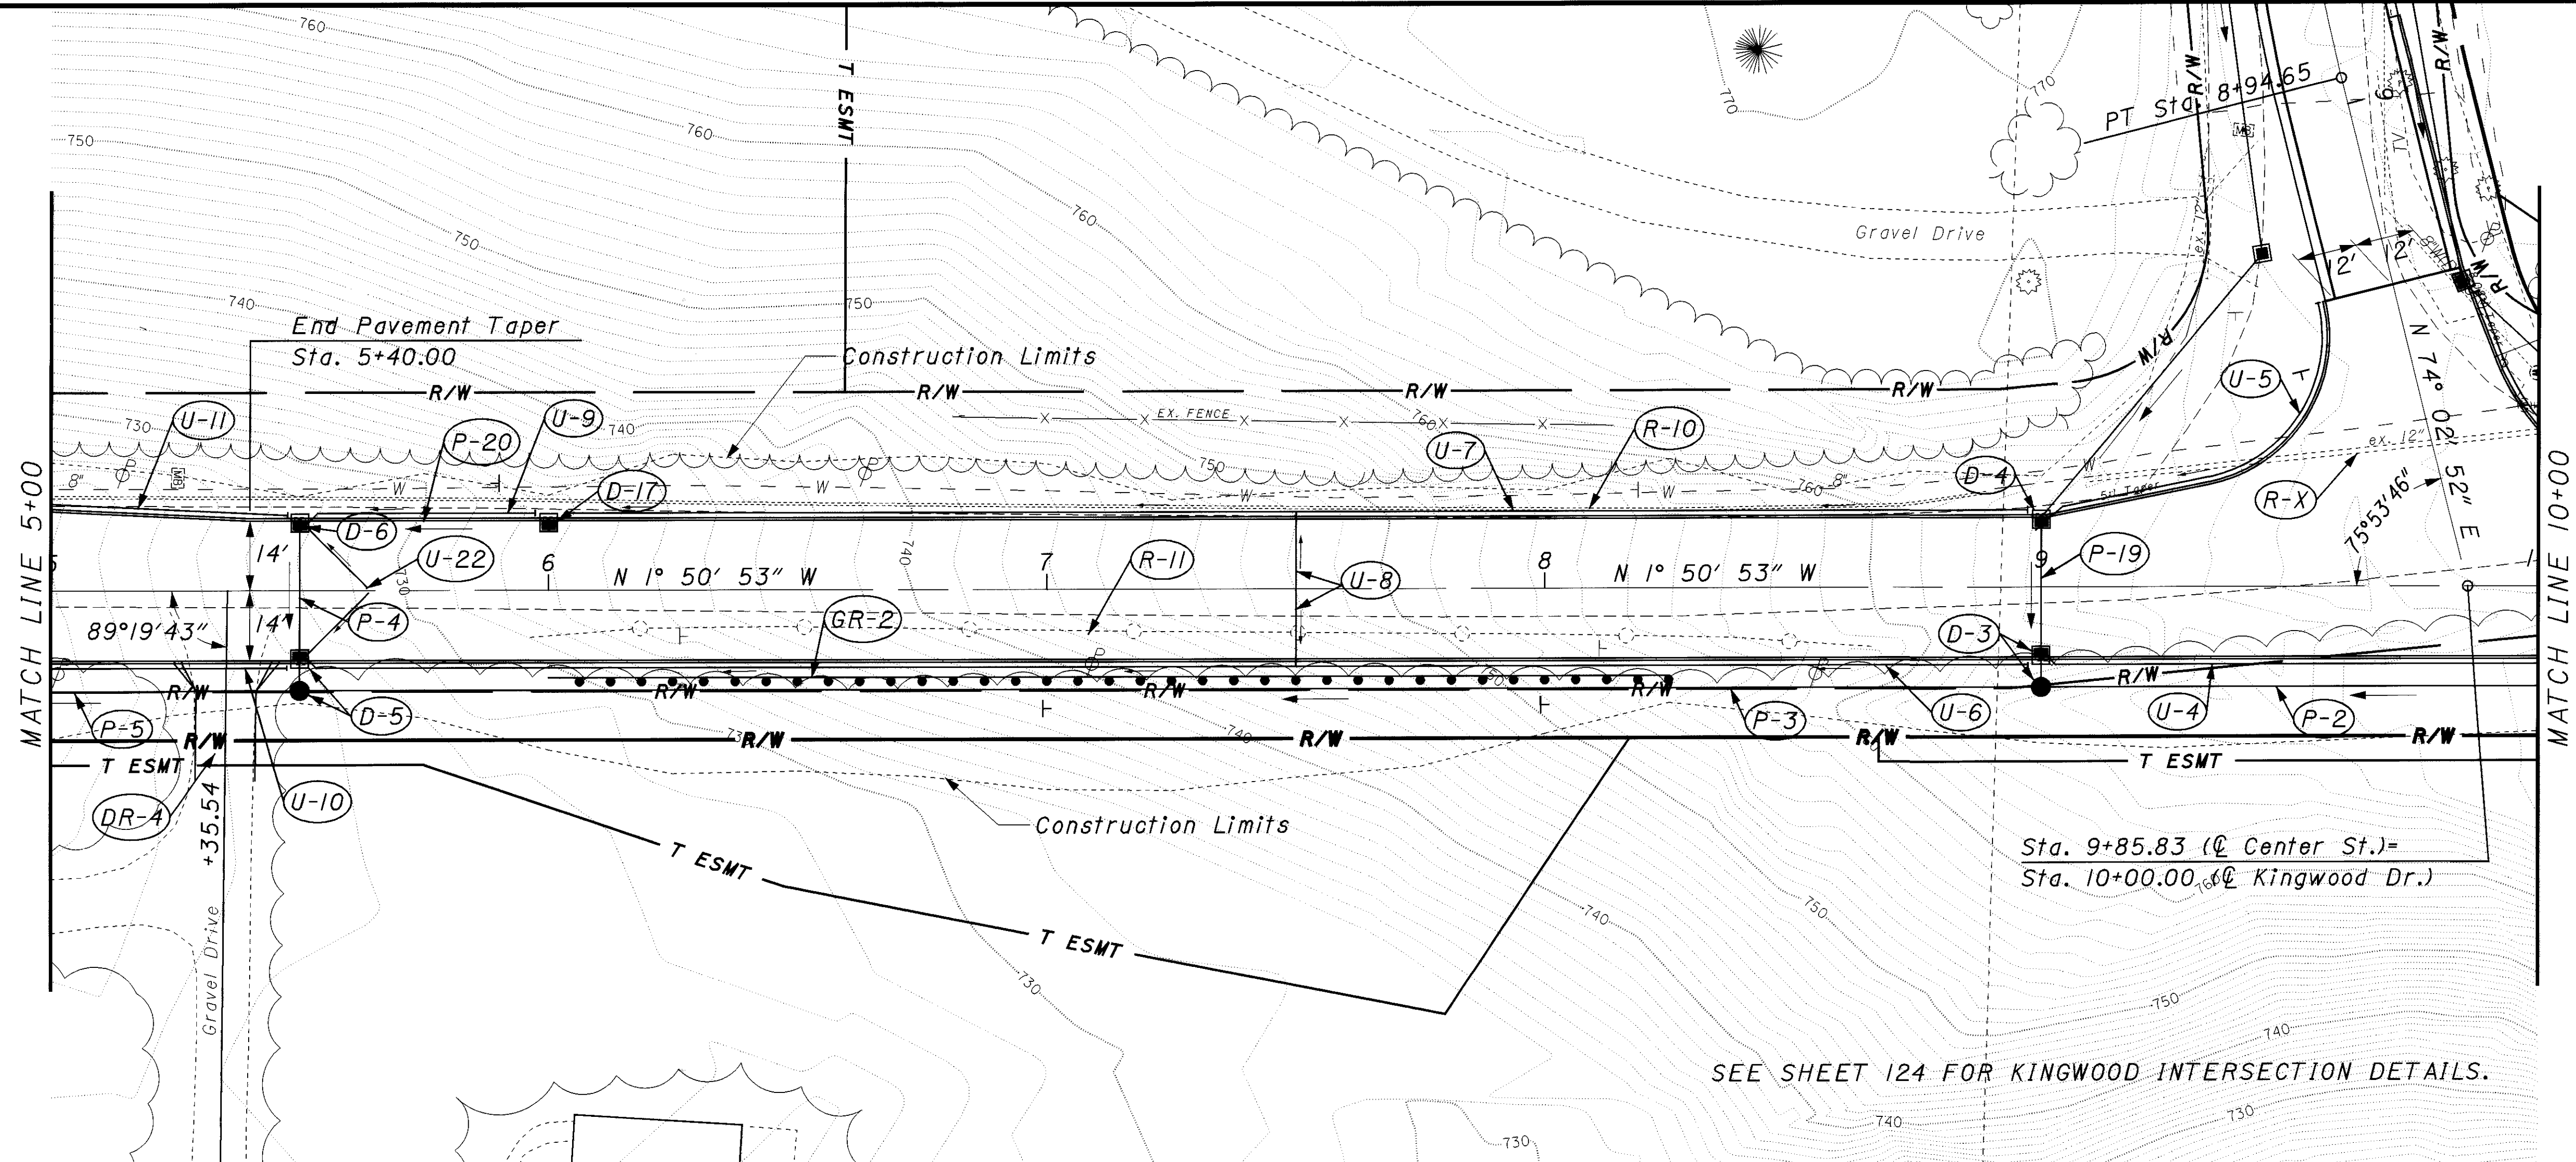

SUB SUMMARY INDEX	
ROADWAY	24
UNDERDRAIN	25
DRAINAGE	26/27
DRIVEWAYS	29

I:\PROJECTS\PLD12790\geopak\12790gpa2.dgn 06-NOV-2000 11:55AM jgr.movse