


SEE SHEET 20 FOR INTERIM CONNECTION DETAILS.
SEE SHEET 124 FOR KINGWOOD INTERSECTION DETAILS.

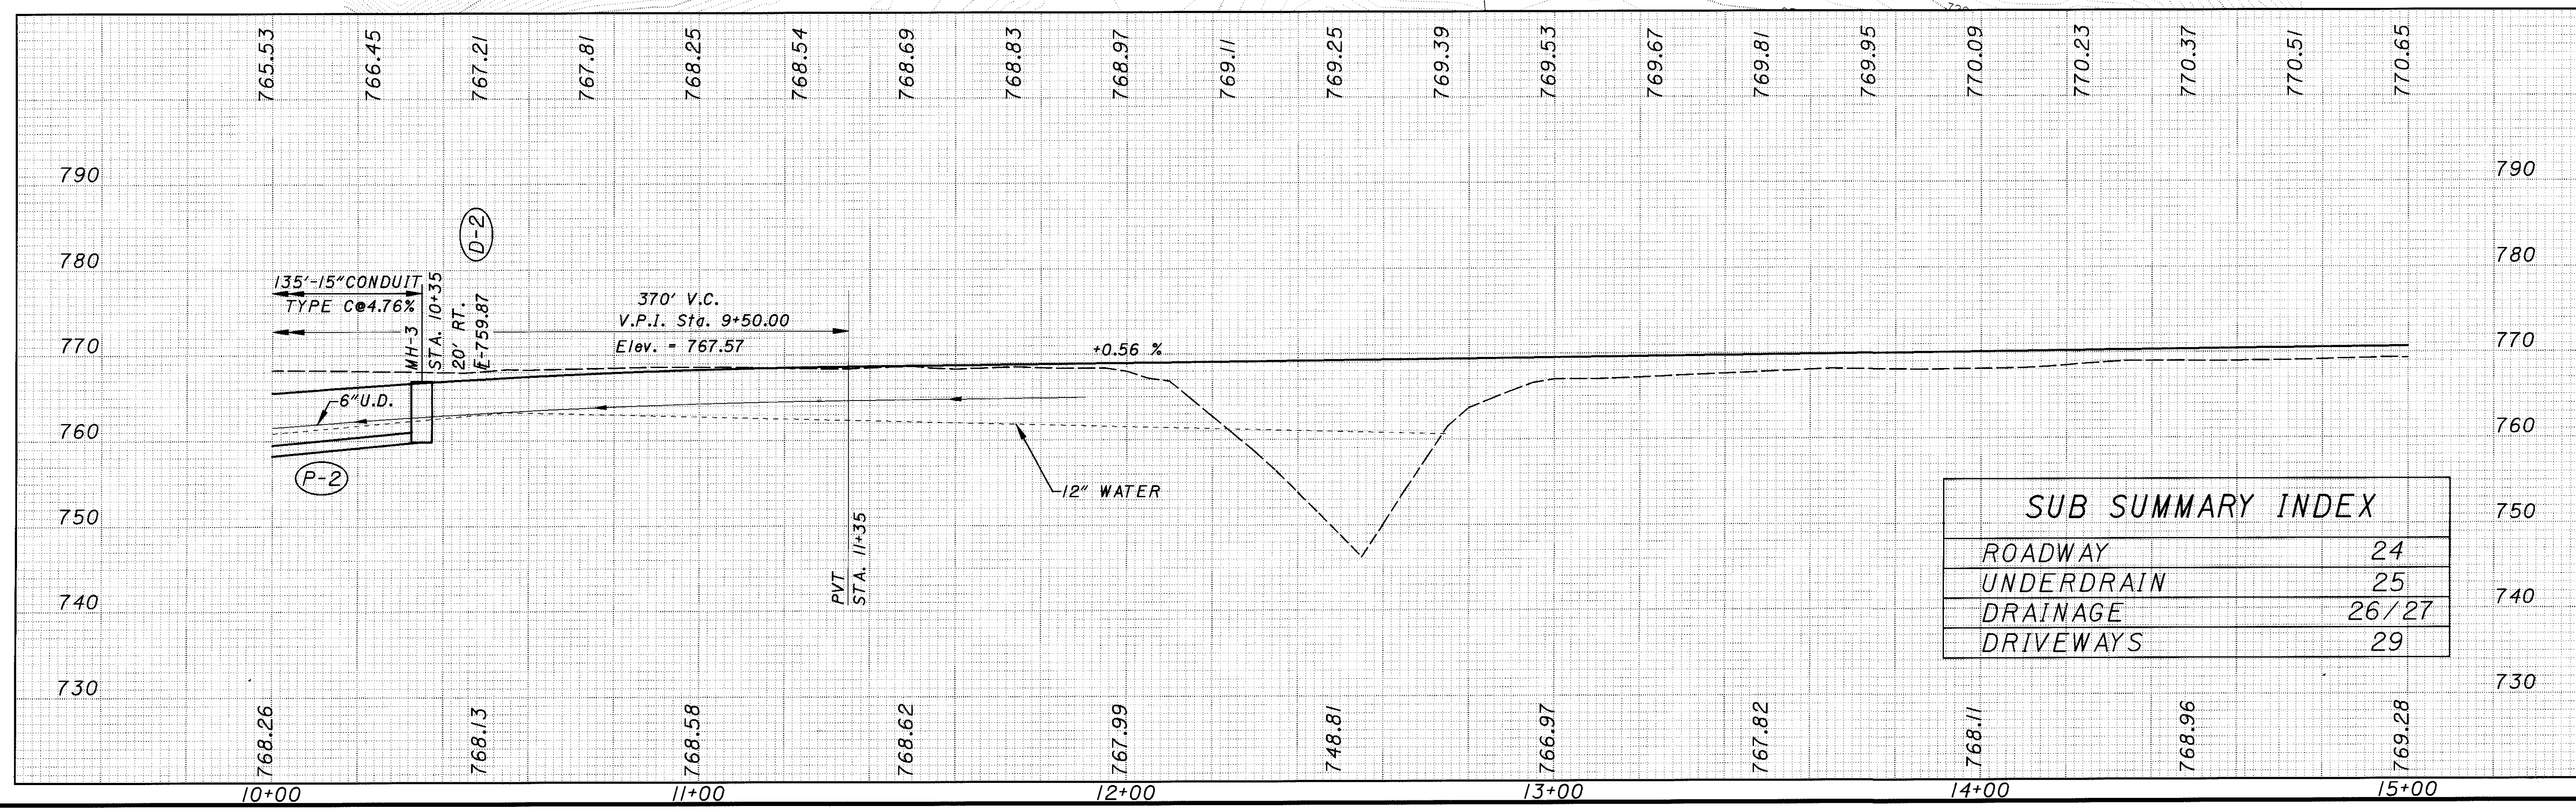

i:\PROJECTS\12790\geopak\12790gpa3.dgn 06-NOV-2000 11:55AM jgrmovse