



CALCULATED
JEL
CHECKED

PLAN AND PROFILE
BALDWIN ROAD

LAK-615-1.26

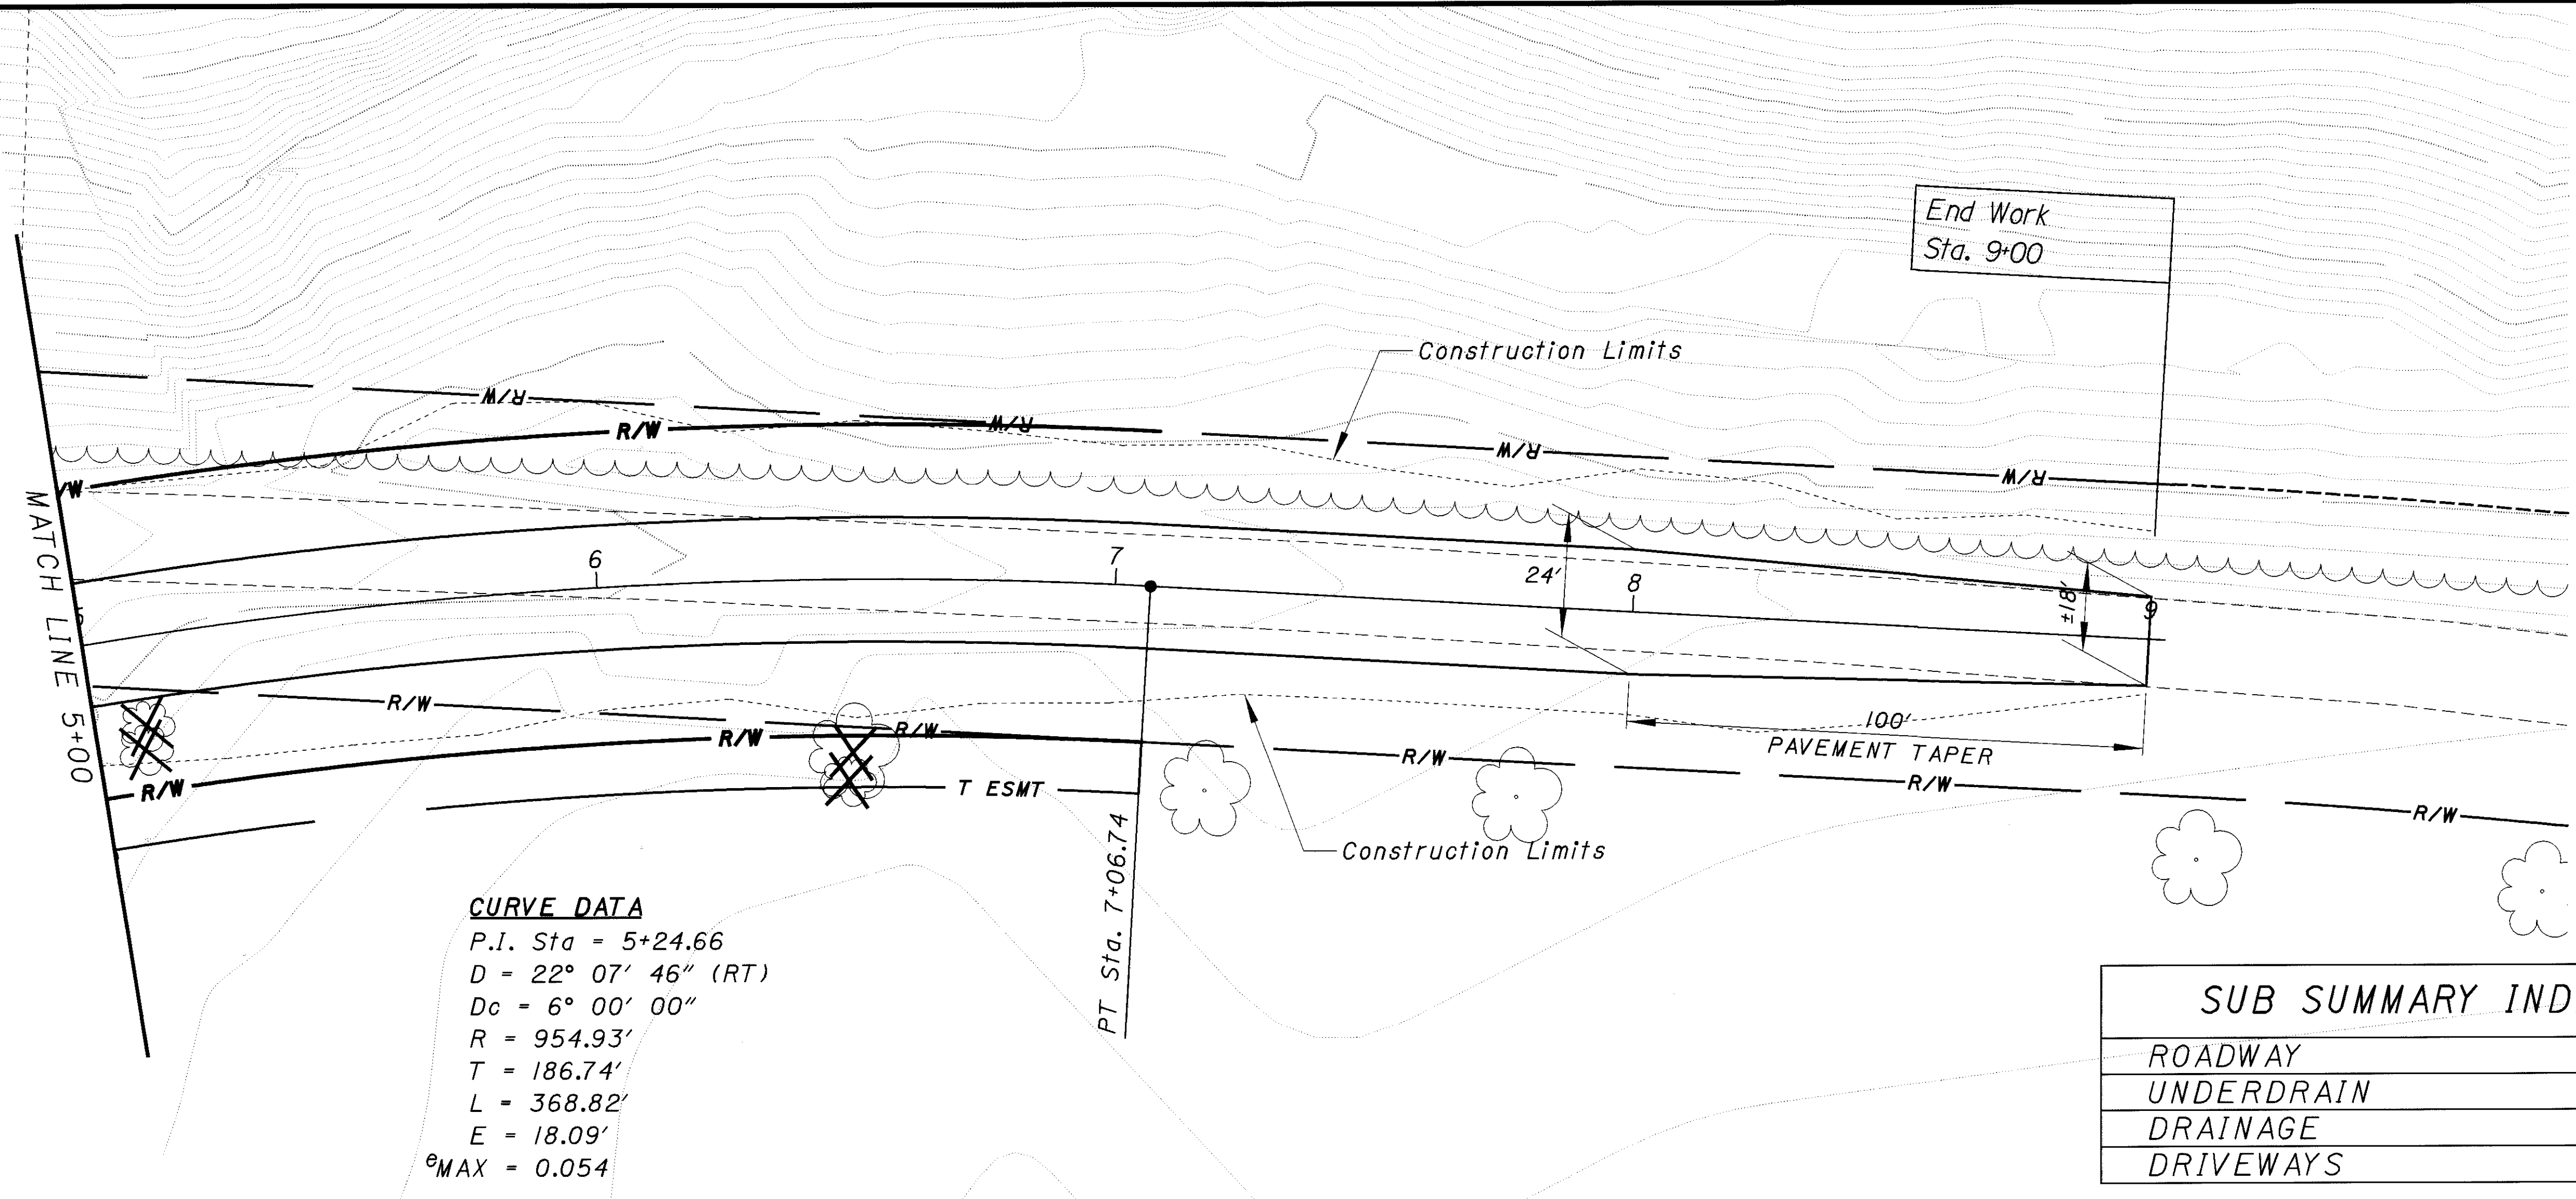

SUB SUMMARY INDEX	
ROADWAY	24
UNDERDRAIN	25
DRAINAGE	26/27
DRIVEWAYS	29

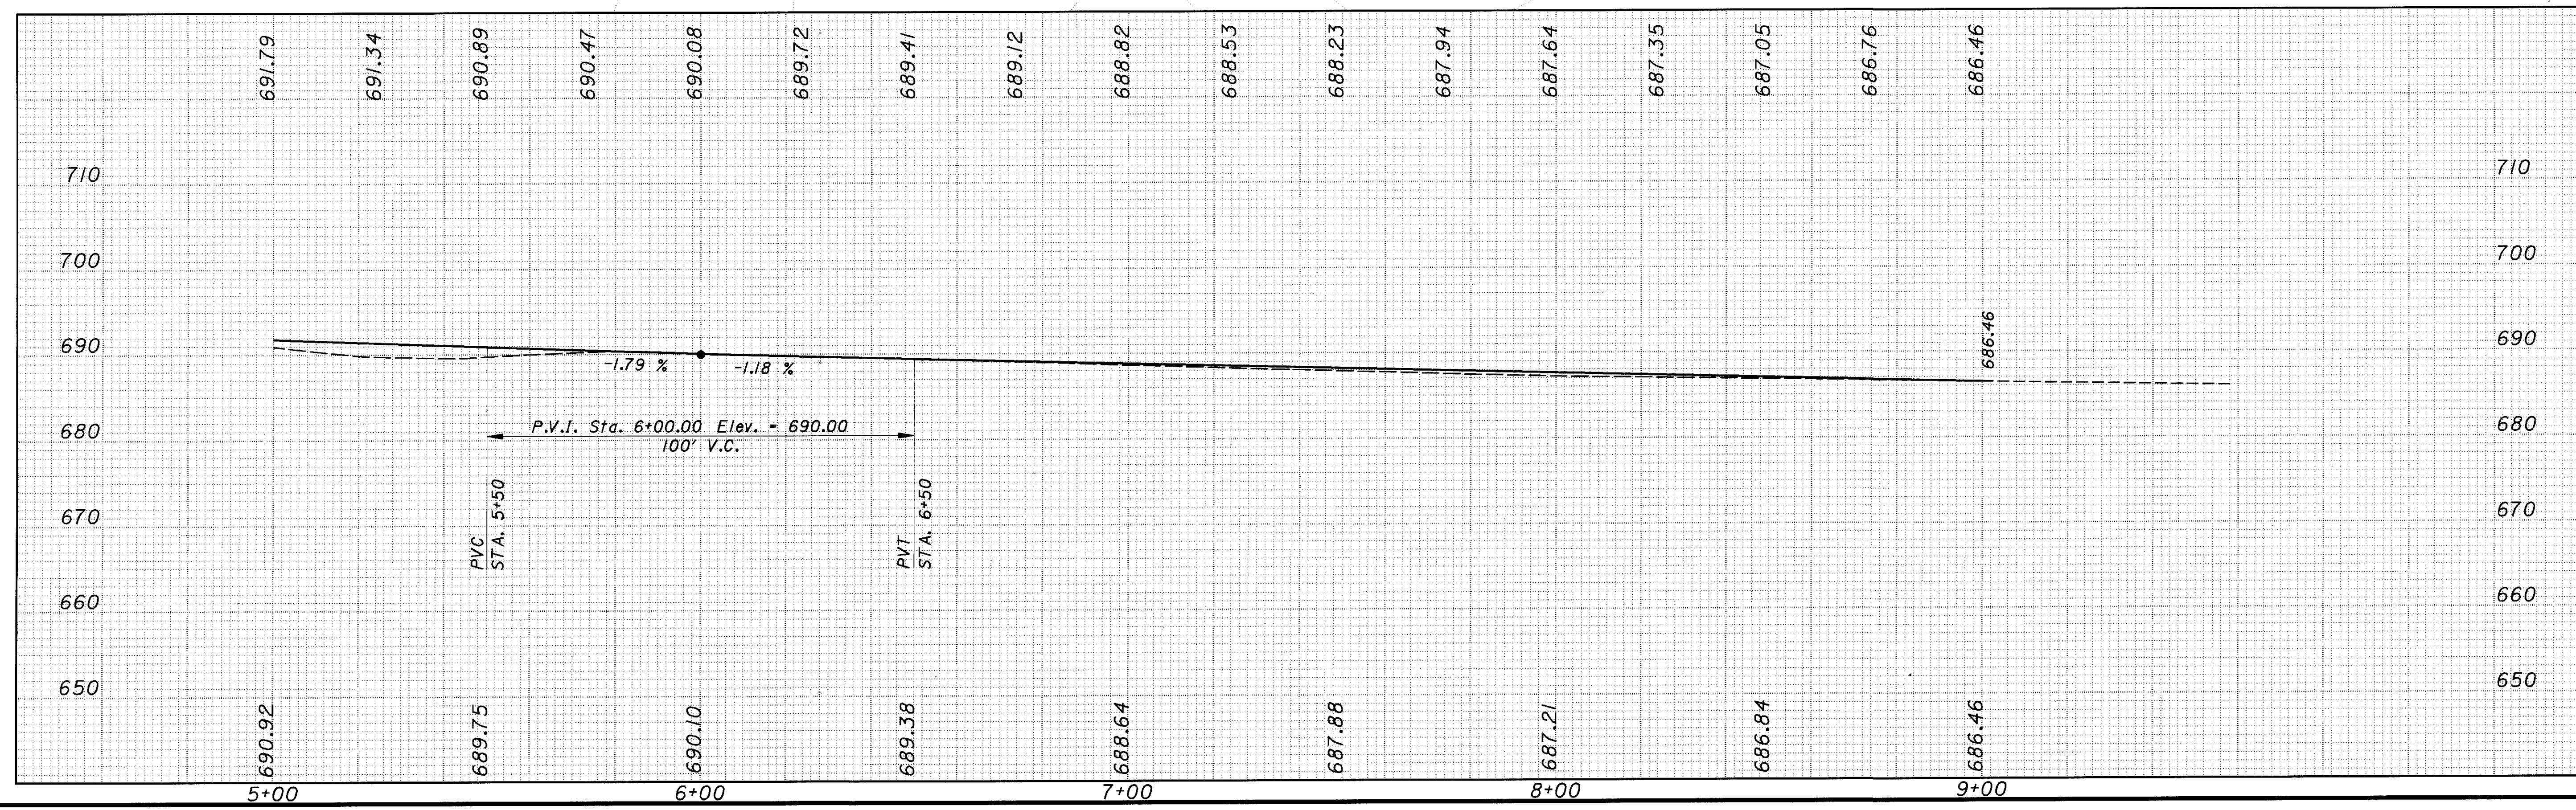

I:\PROJECTS\PI\2790\geopak\2790dpc2.dgn 06-NOV-2000 11:16AM jgr movse