


CALCULATED  
JEL  
CHECKED


**PLAN AND PROFILE  
KINGWOOD**

**LAK-615-1.26**

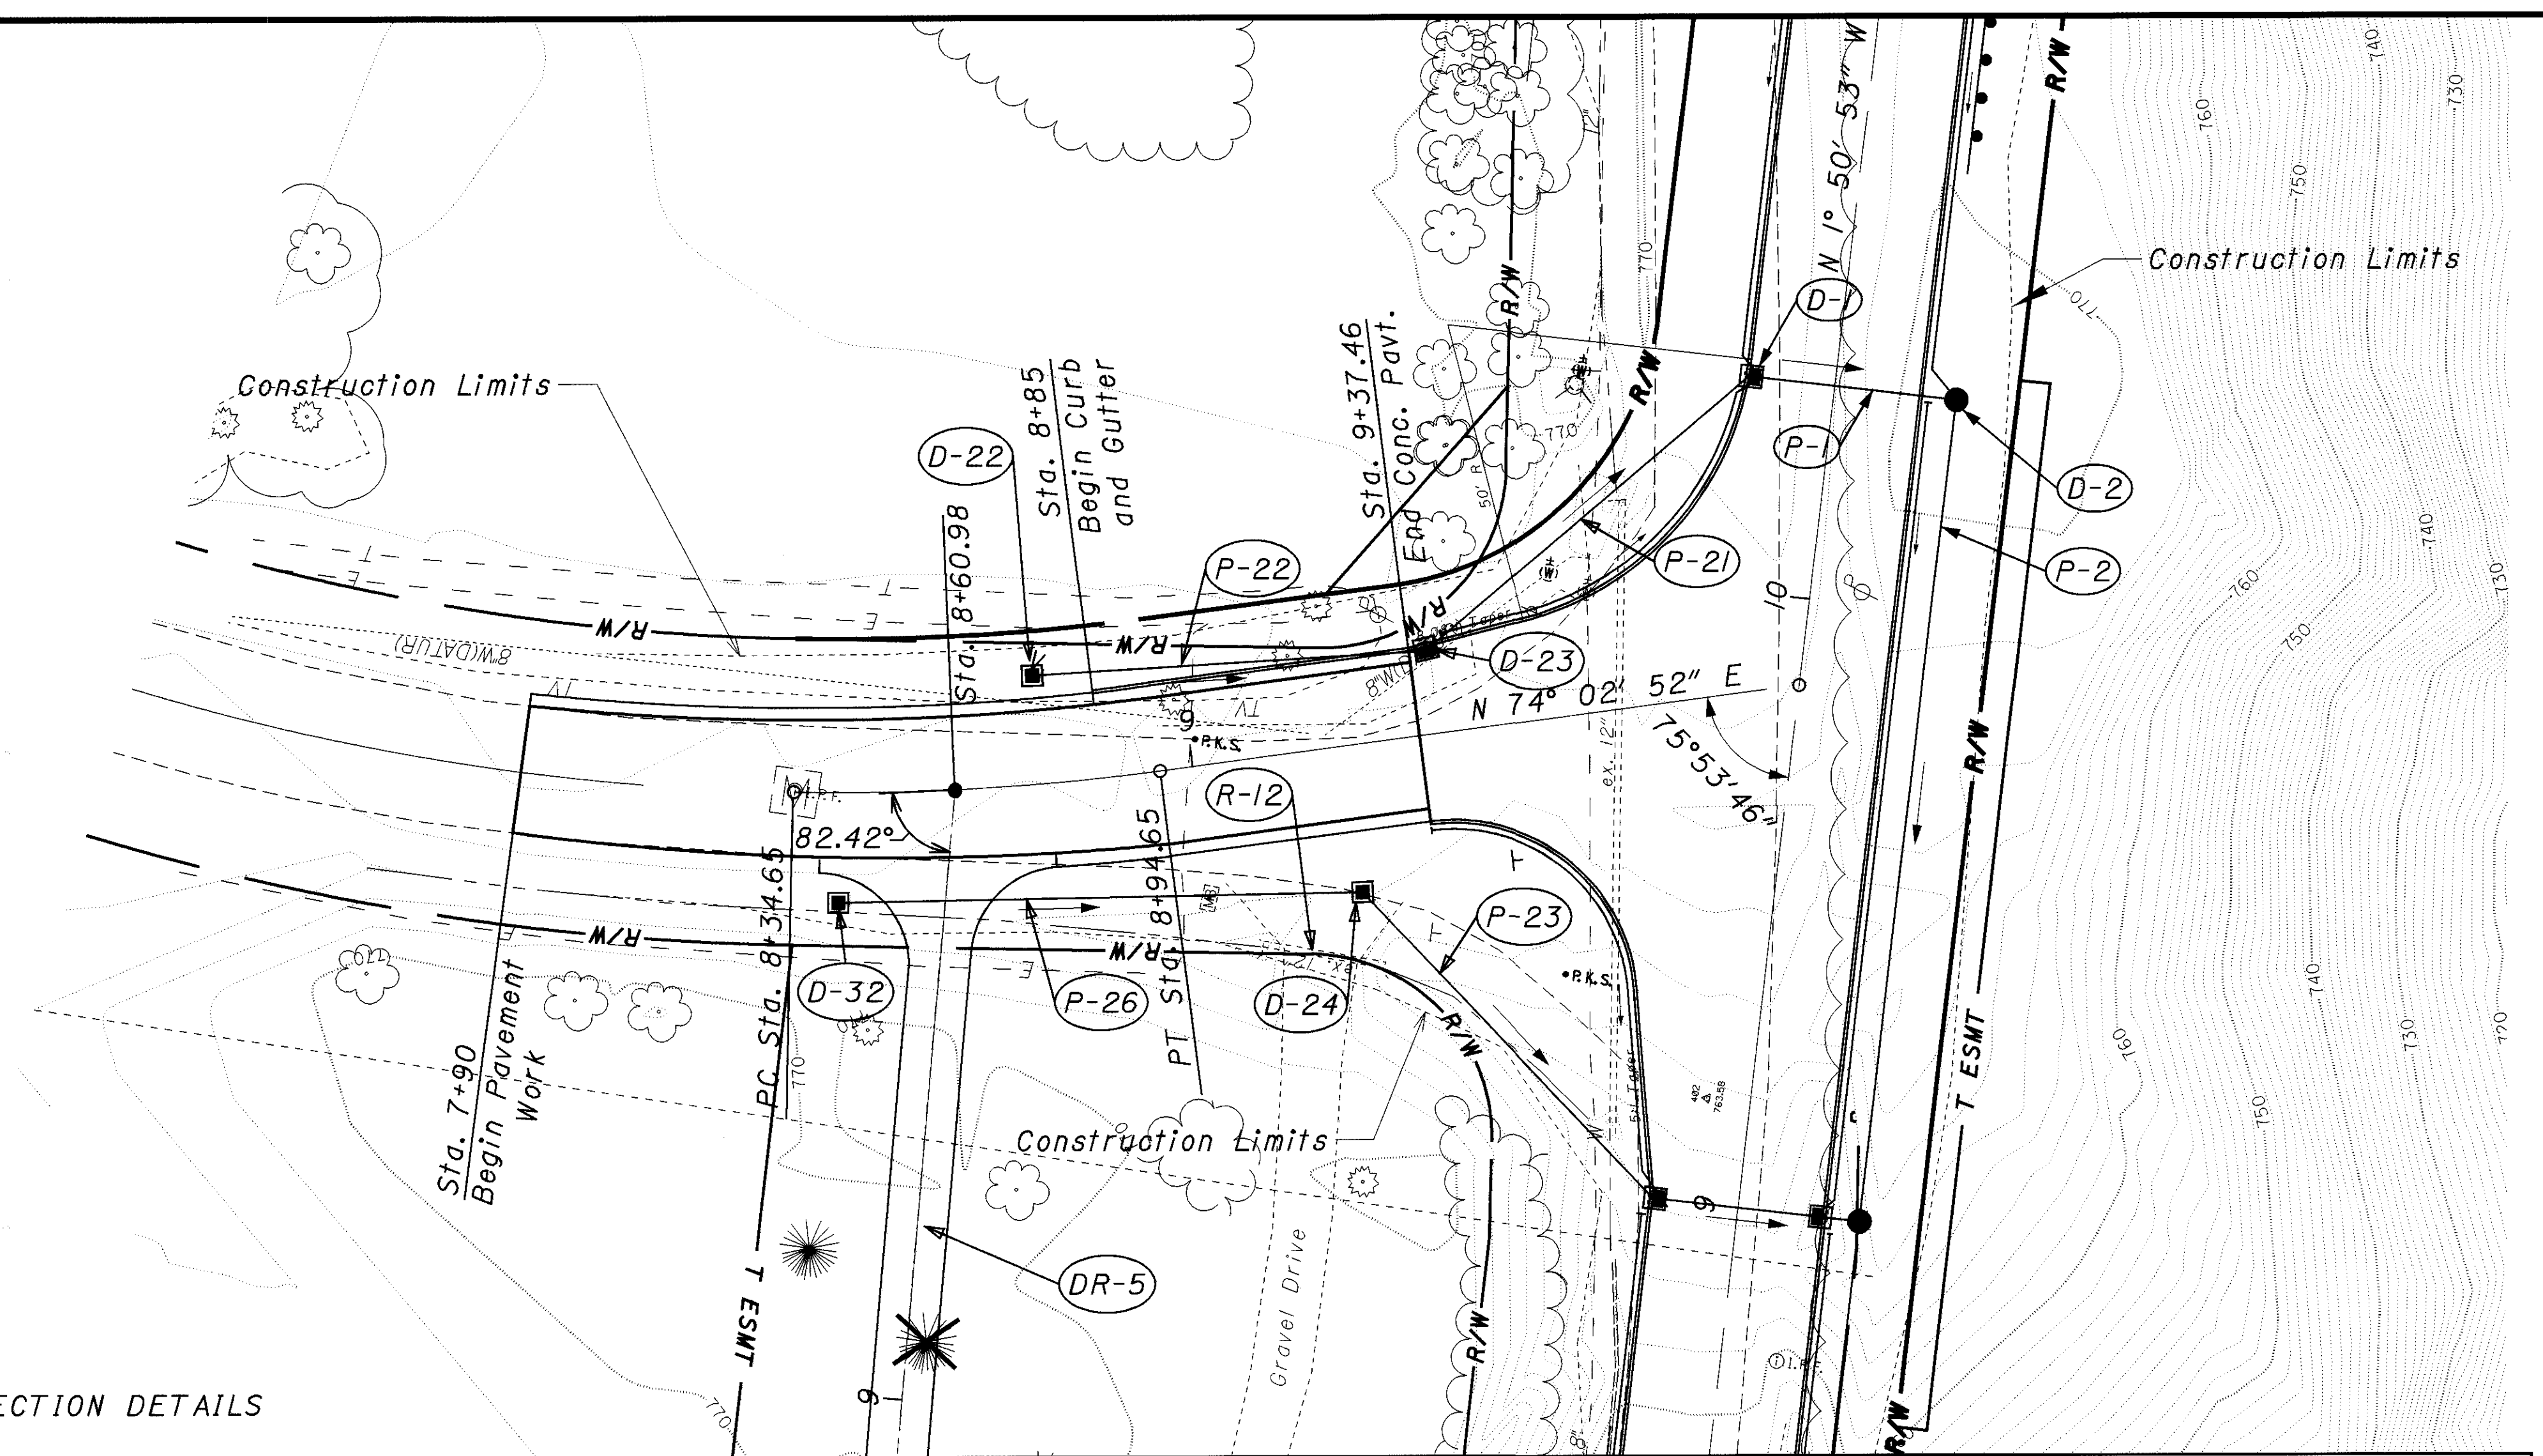

SUB SUMMARY INDEX	
ROADWAY	24
UNDERDRAIN	25
DRAINAGE	26/27
DRIVEWAYS	29

SEE SHEET 124 FOR INTERSECTION DETAILS

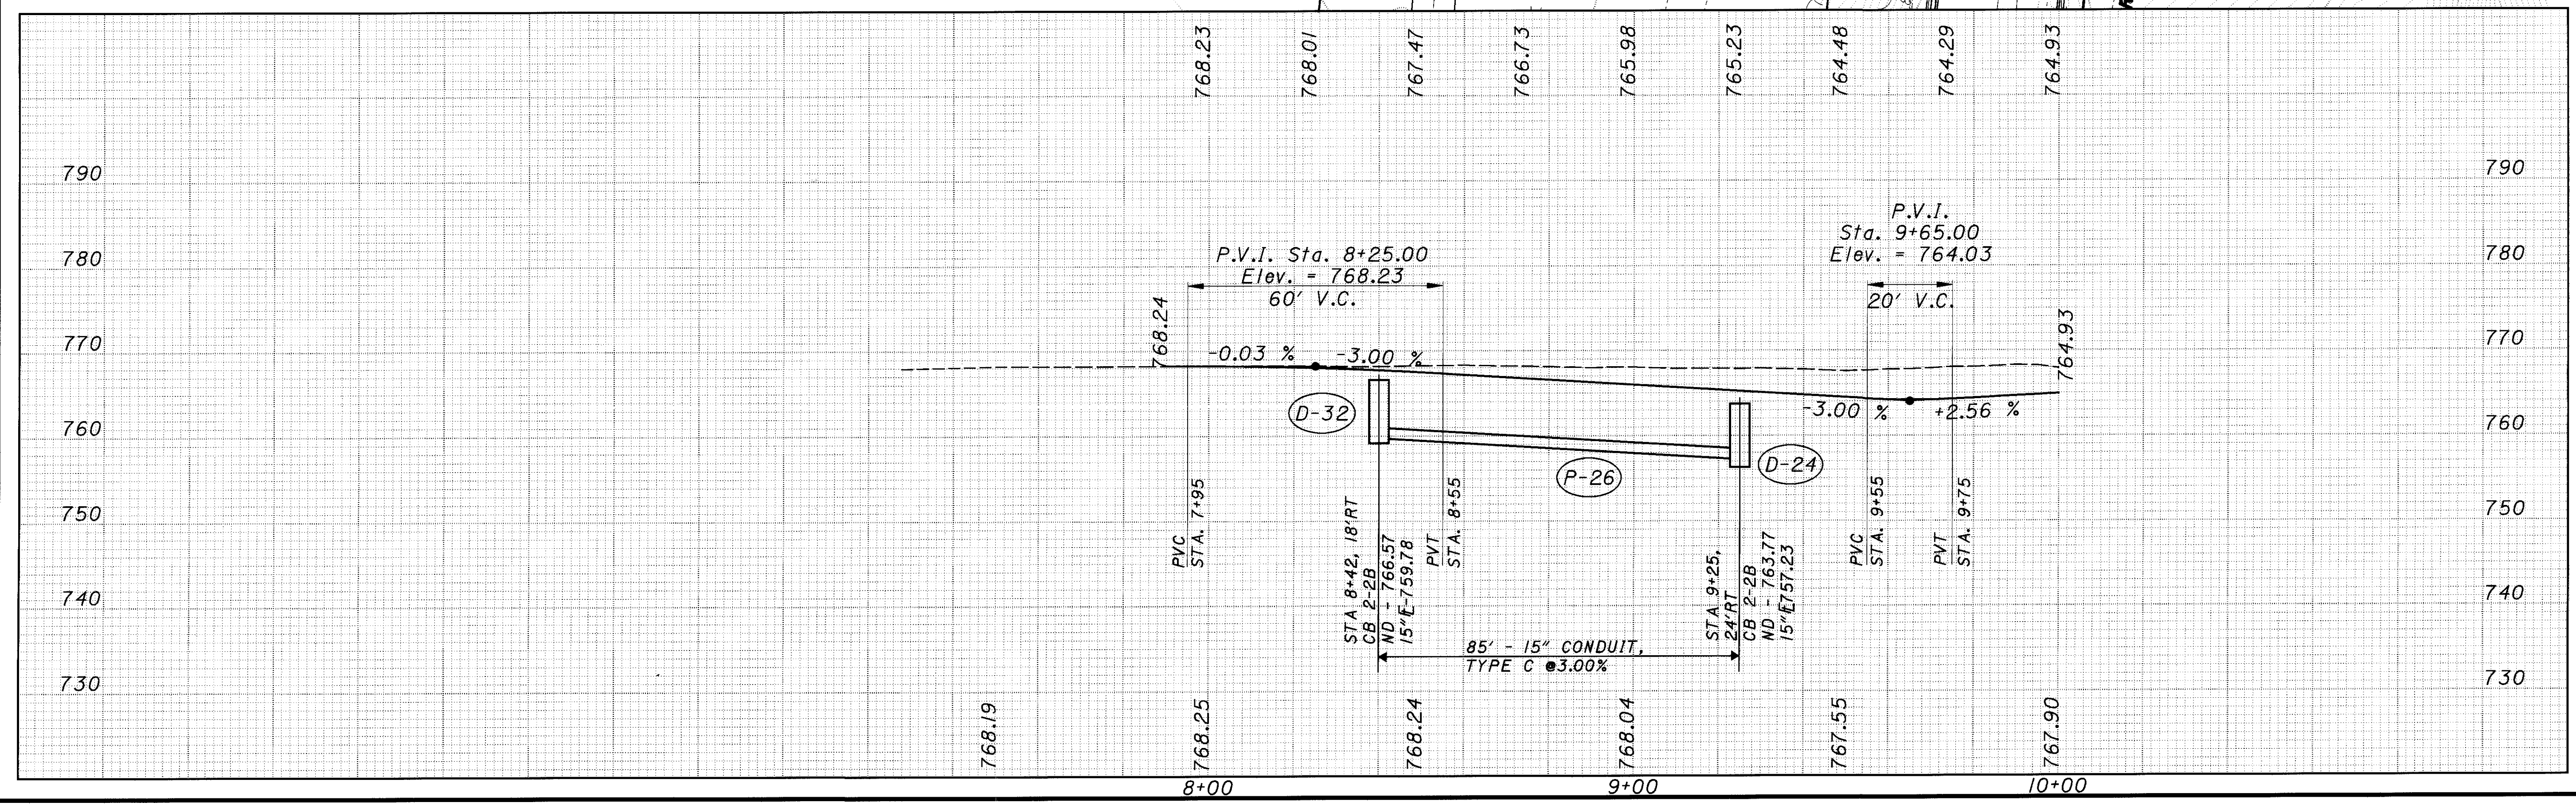

I:\PROJECTS\1212790\geopak\2790gpdl.dgn 06-NOV-2000 11:17AM jgr.movse