
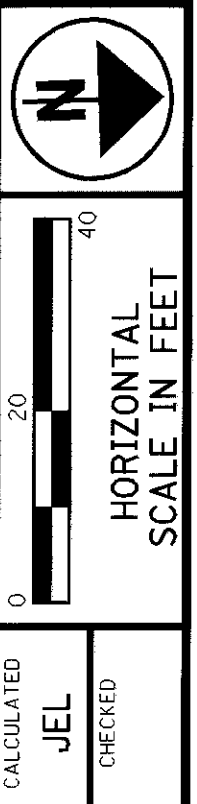
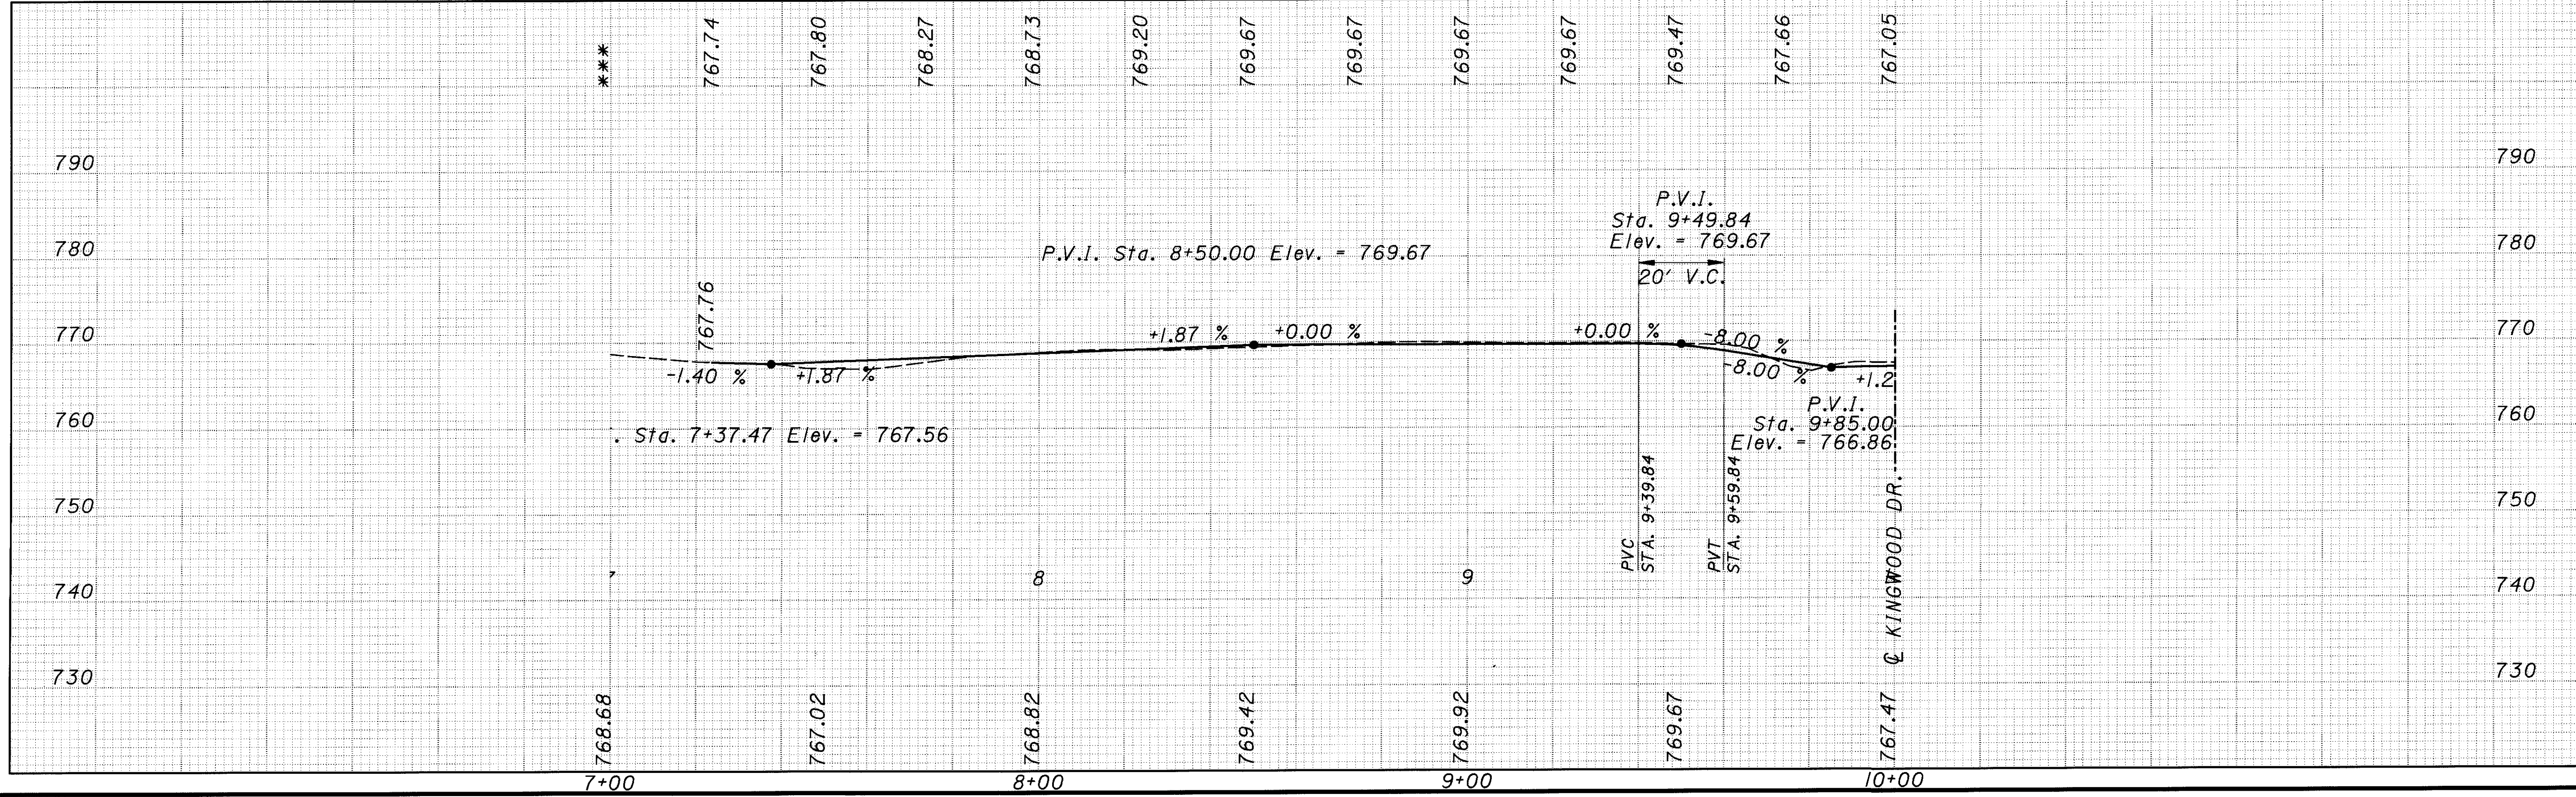


I:\PROJECTS\PI\2790\geopak\12790gp.fl.dgn 08-NOV-2000 9:27AM jgr.movse

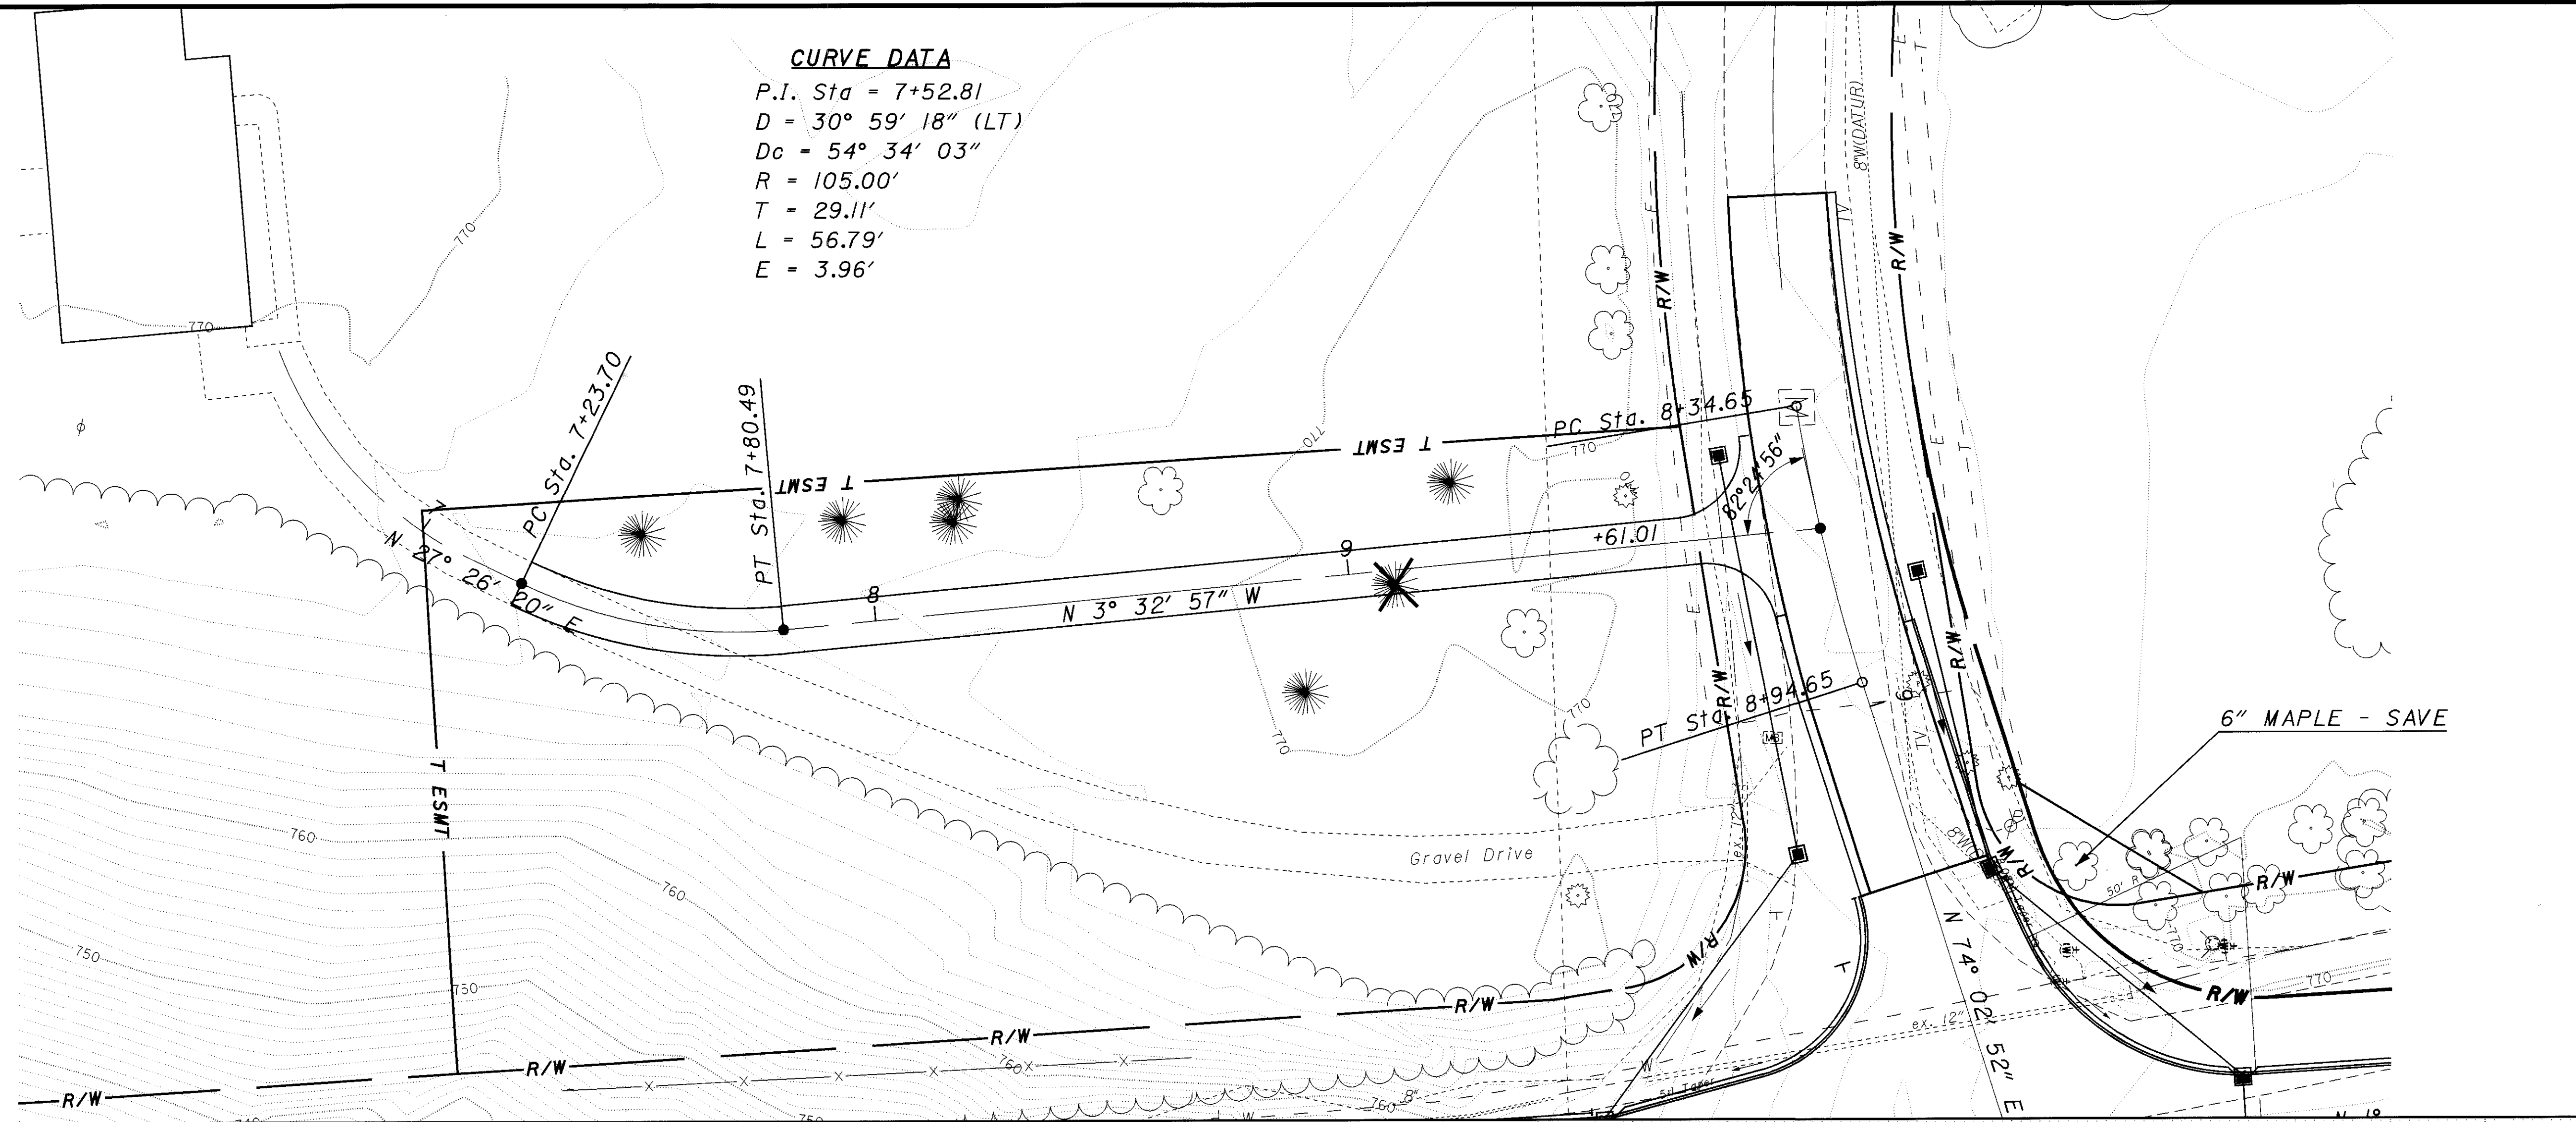

CALCULATED JEL CHECKED

**PLAN AND PROFILE  
 DRIVEWAY RELOCATION DR-5**