


SEEDING
END SO.
WIDTH YDS.

END AREA VOLUME
CUT FILL CUT FILL
CALCULATED CHECKED

100 80 60 40 20 0 20 40 60 80 100 120

0
0
0
53
38

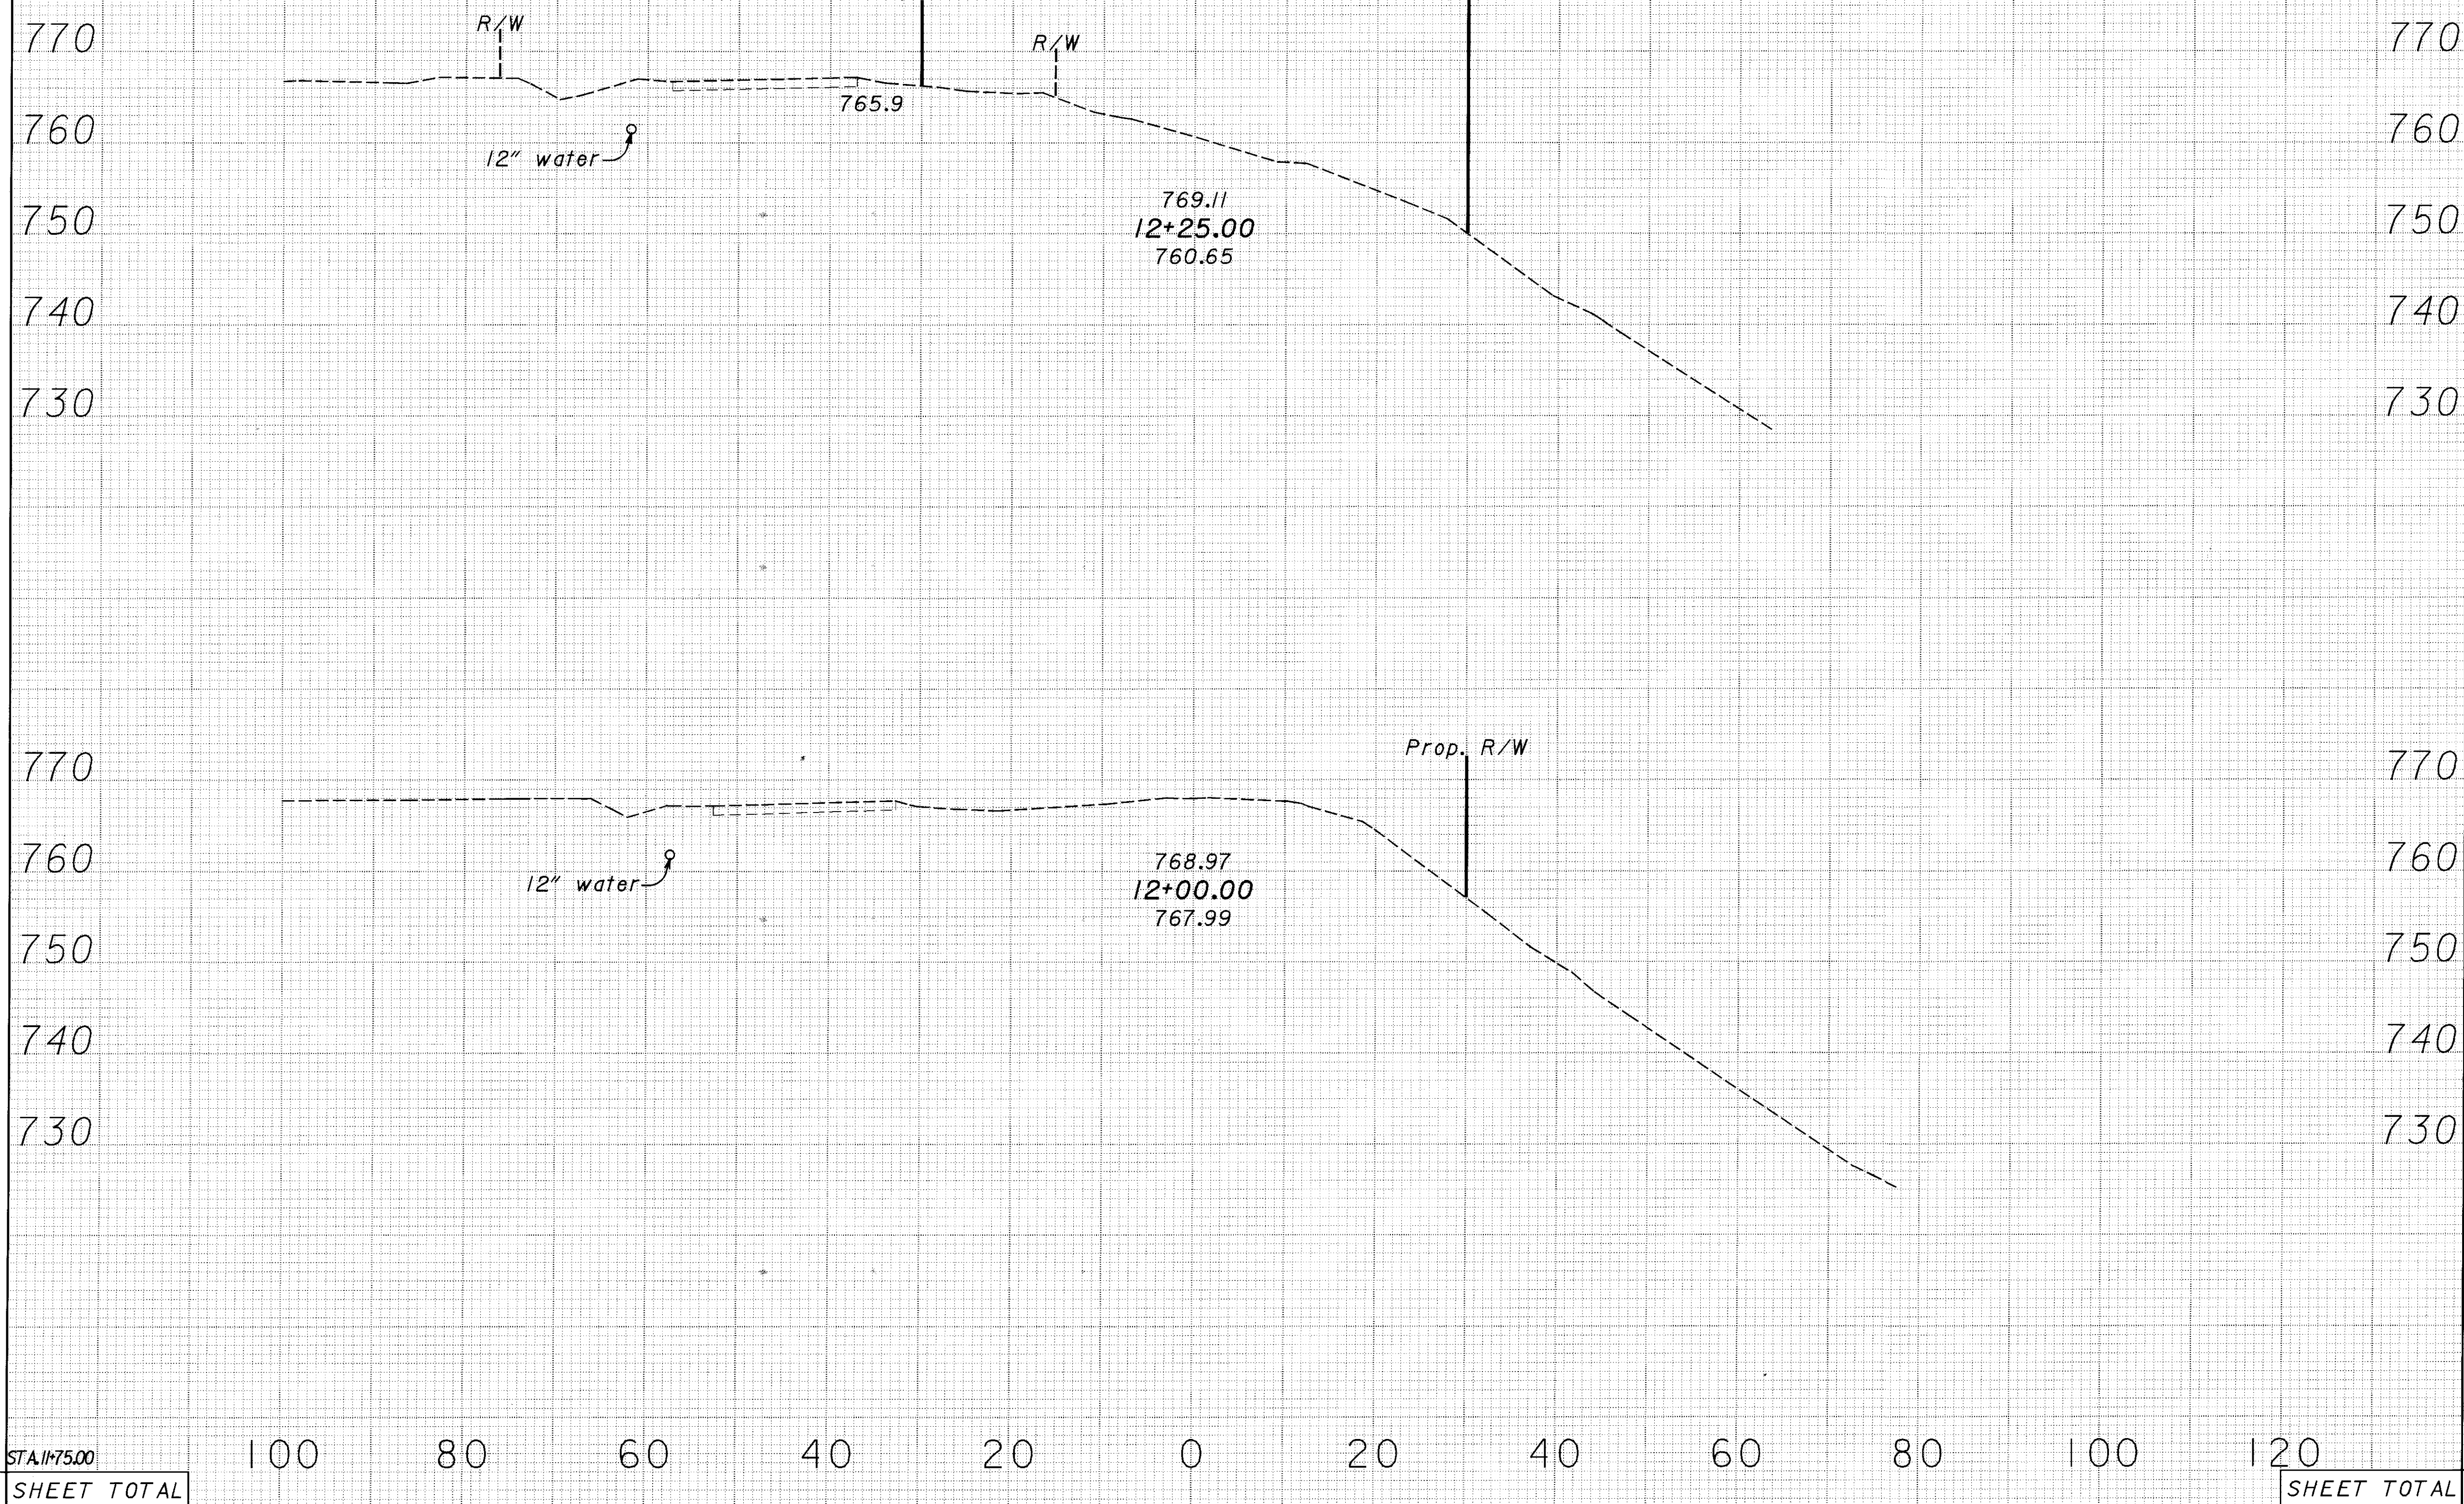

CROSS SECTIONS
CENTER STREET

LAK-615-1.26

103
160

I:\PROJECTS\PI\12190\dgn\12190gxb.dgn 06-NOV-2000 1:25PM jgr-movse

STA. 11+75.00
SHEET TOTAL

SHEET TOTAL