


ELEVATIONS AROUND RADIUS RETURNS ARE SHOWN AT 10' INTERVALS UNLESS OTHERWISE NOTED.

INTERSECTION PAVEMENT ELEVATIONS

LAK-615-1.26

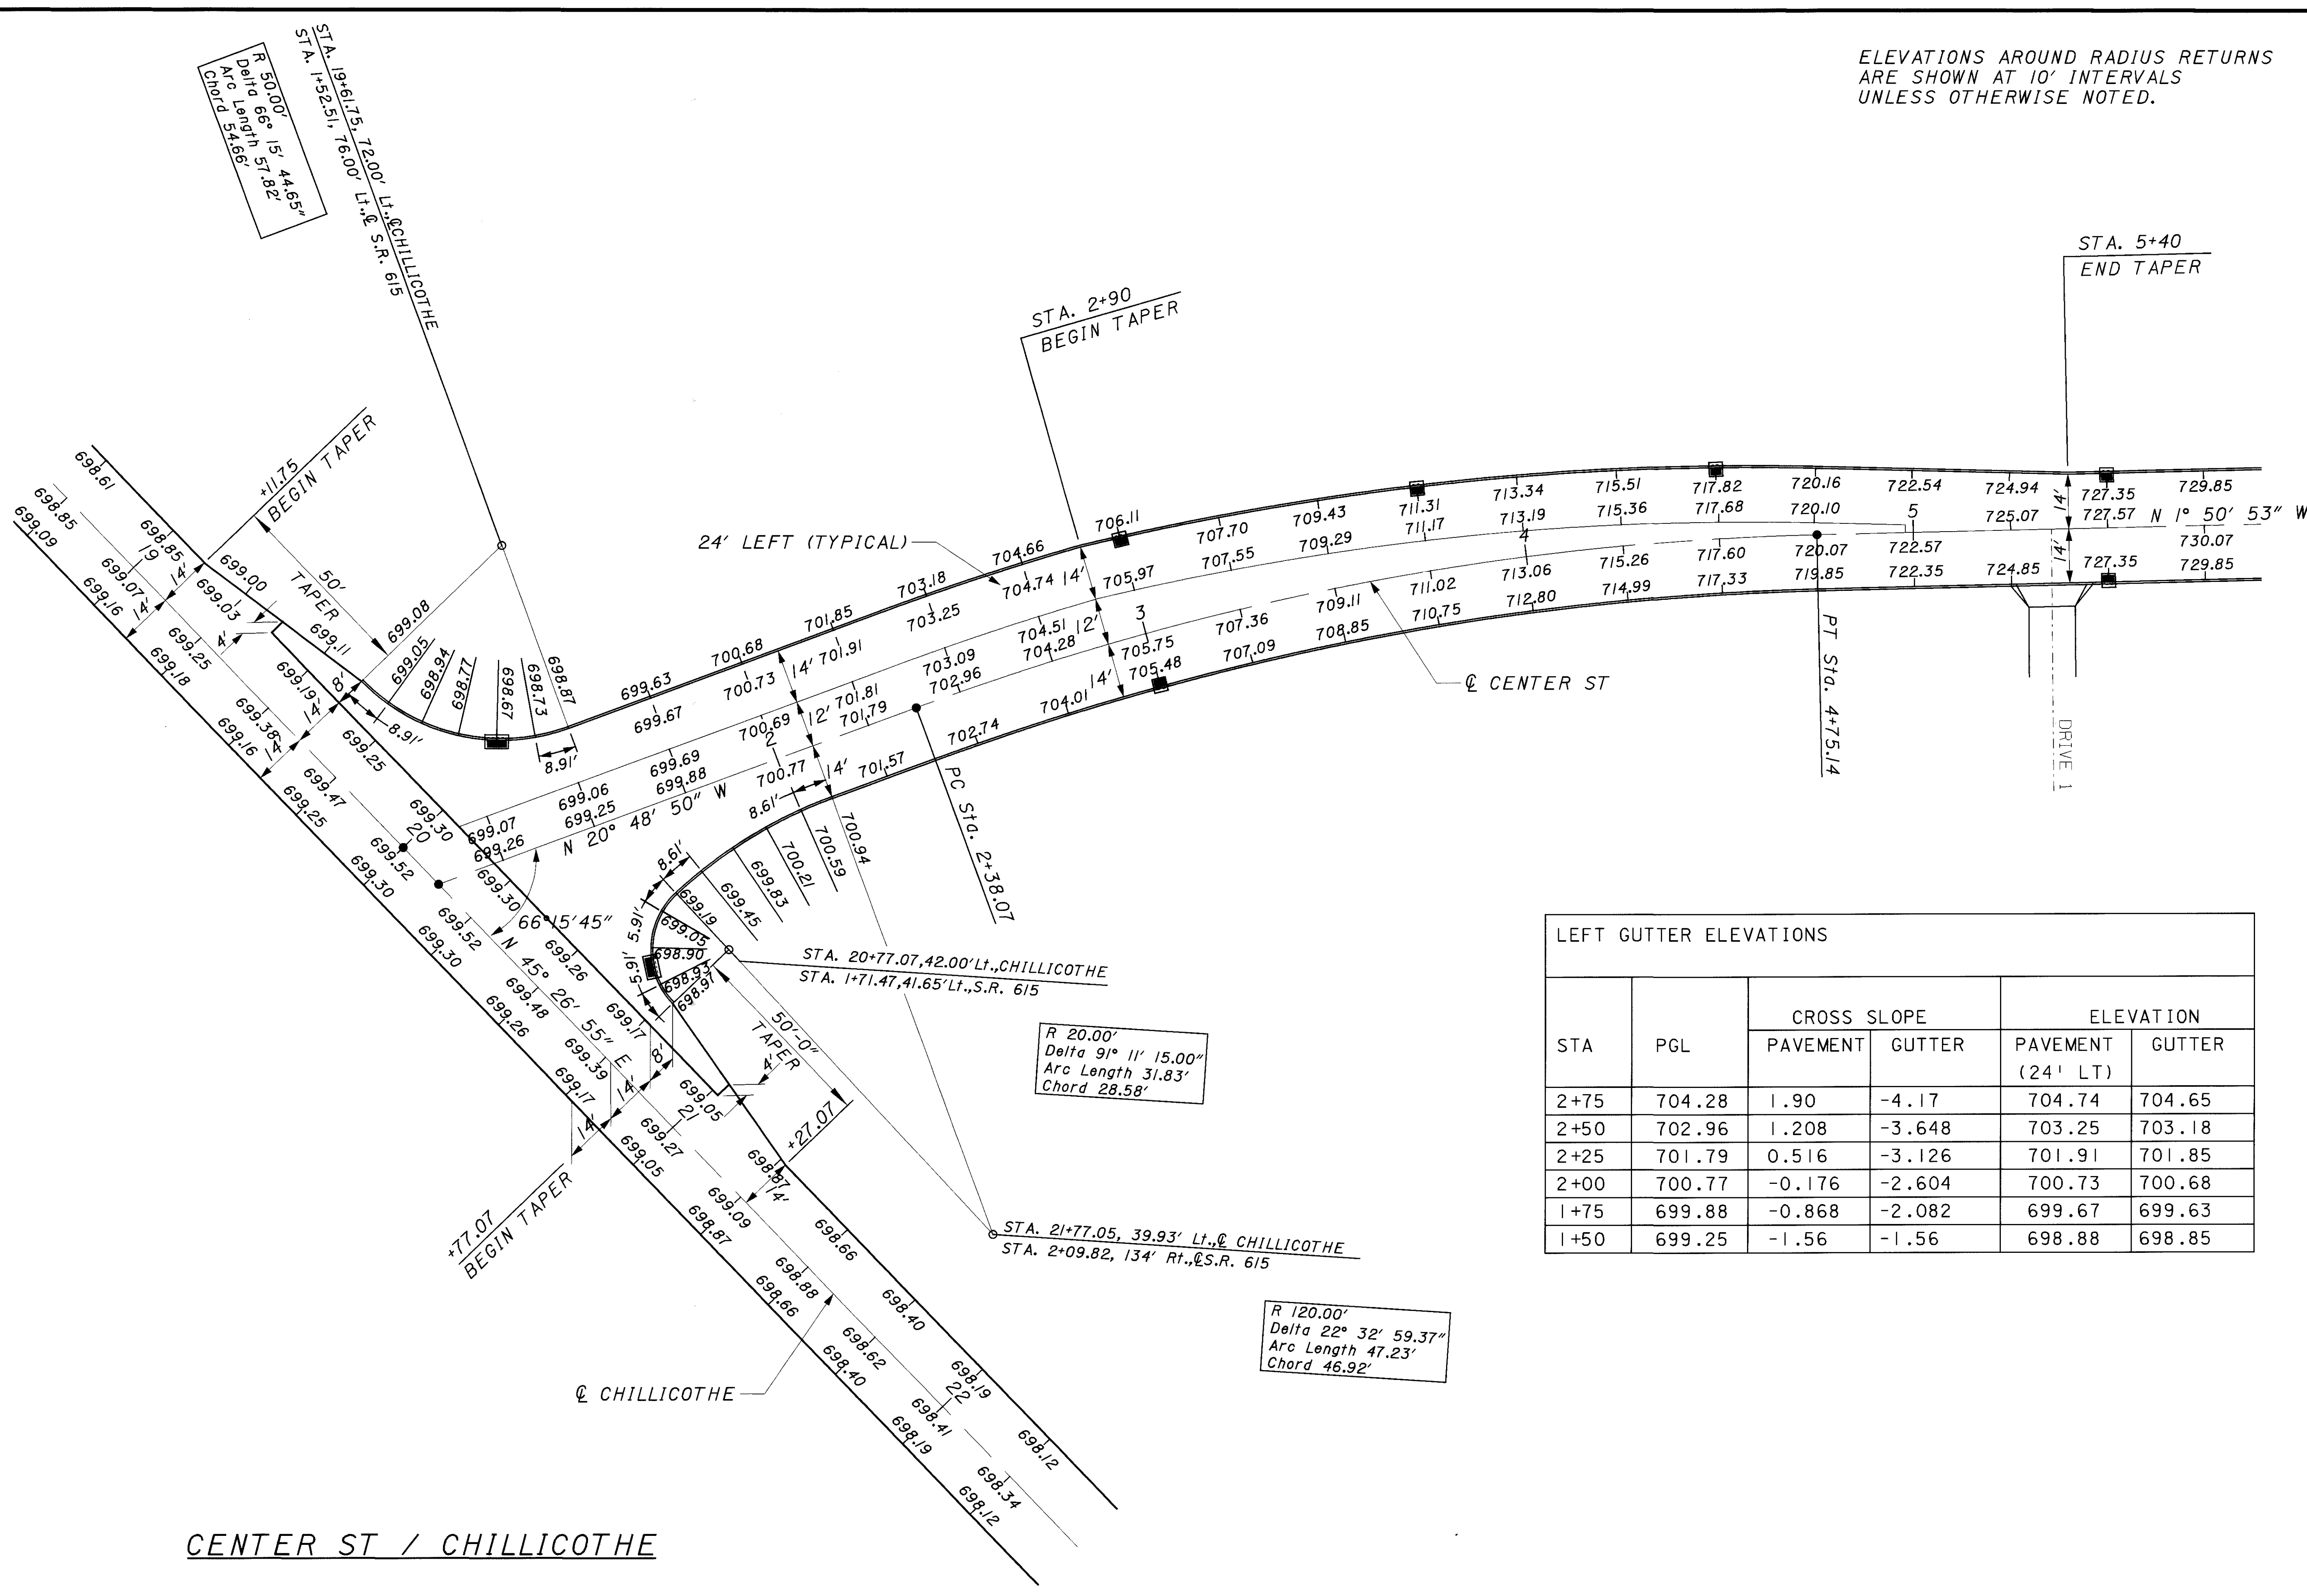

LEFT GUTTER ELEVATIONS

STA	PGL	CROSS SLOPE		ELEVATION	
		PAVEMENT	GUTTER	PAVEMENT (24' LT)	GUTTER
2+75	704.28	1.90	-4.17	704.74	704.65
2+50	702.96	1.208	-3.648	703.25	703.18
2+25	701.79	0.516	-3.126	701.91	701.85
2+00	700.77	-0.176	-2.604	700.73	700.68
1+75	699.88	-0.868	-2.082	699.67	699.63
1+50	699.25	-1.56	-1.56	698.88	698.85

R 500.00'
Delta 66° 15' 44.65"
Arc Length 57.82'
Chord 54.66'

STA. 2+90
BEGIN TAPER

STA. 5+40
END TAPER

R 20.00'
Delta 91° 11' 15.00"
Arc Length 31.83'
Chord 28.58'

R 120.00'
Delta 22° 32' 59.37"
Arc Length 47.23'
Chord 46.92'

CENTER ST / CHILLICOTHE

I:\PROJECTS\PI\121790\dgm\121790gib.dgn 06-NOV-2000 1:41PM jgrmovse