


ELEVATIONS AROUND RADIUS RETURNS
ARE SHOWN AT 10' INTERVALS
UNLESS OTHERWISE NOTED.

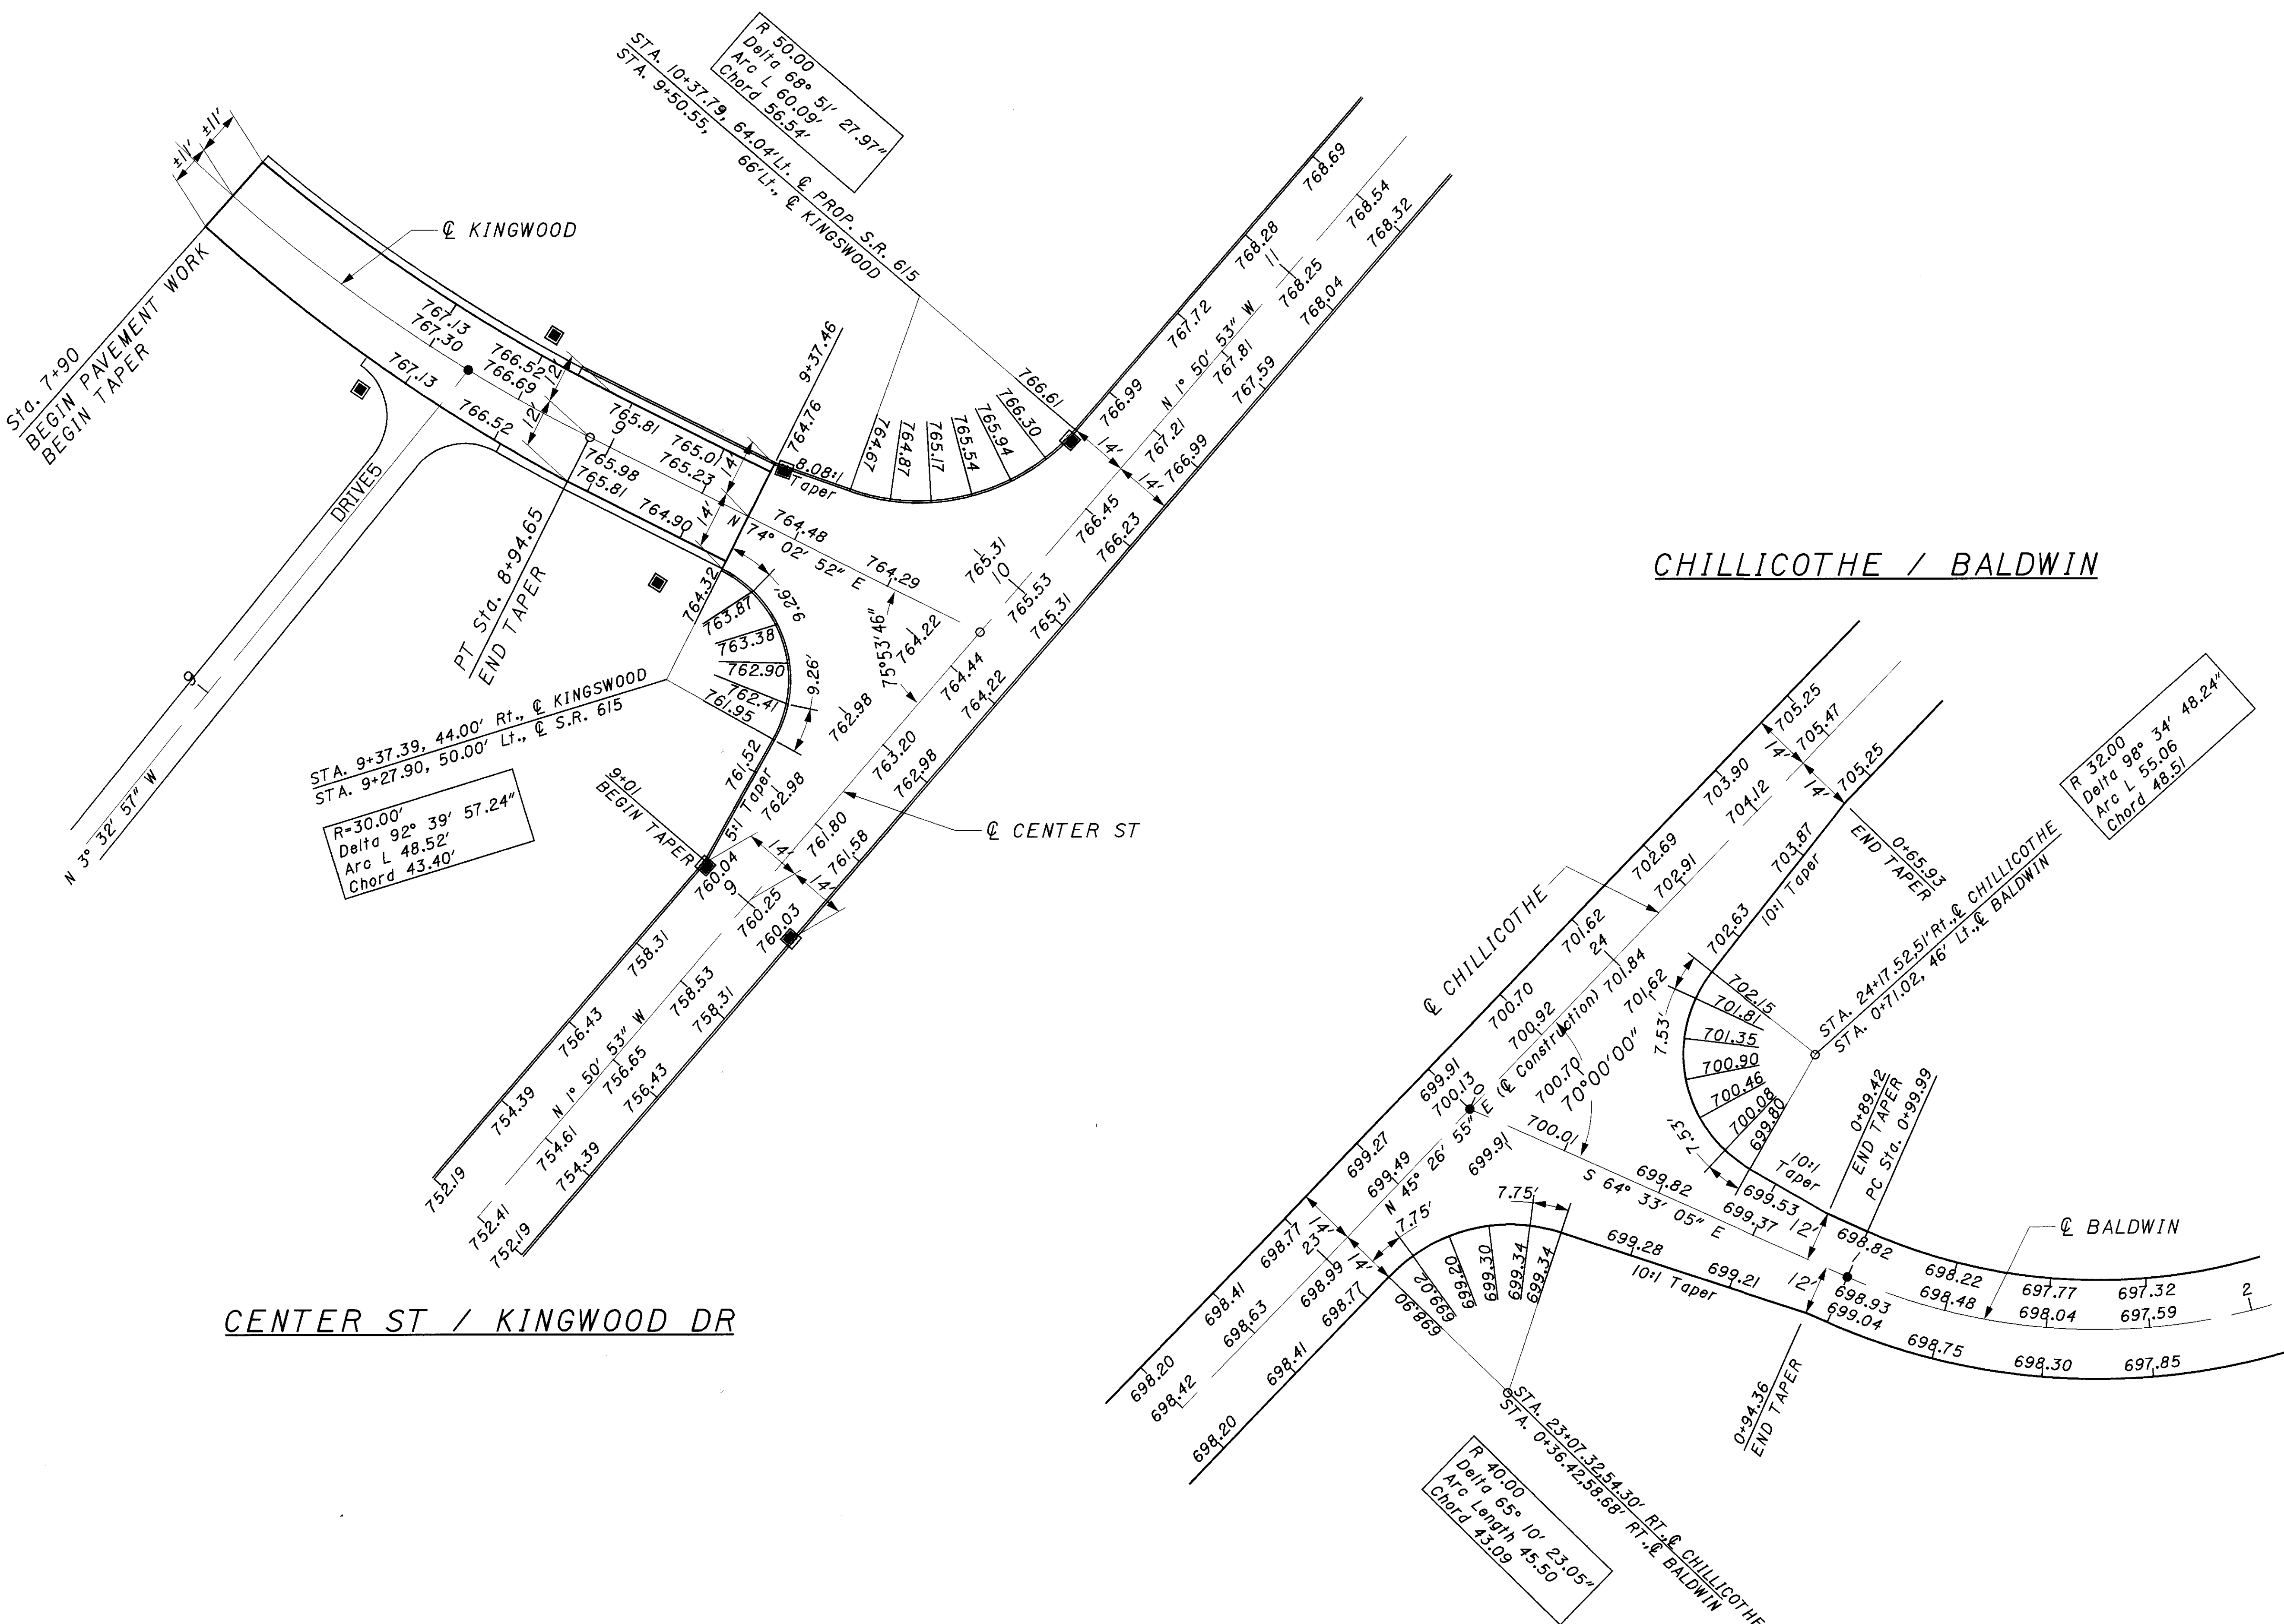

CENTER ST / KINGWOOD DR

CHILICOTHE / BALDWIN

CALCULATED
JEL
CHECKED
GSS

INTERSECTION PAVEMENT ELEVATIONS

LAK-615-1.26

124
160

I:\PROJECTS\1212790\dgn\1212790.dgn 08-NOV-2000 9:28AM jgrmovse