


i:\PROJECTS\PI\2790\geopak\2790gpe1.dgn 06-NOV-2000 1:45PM jgrmovse

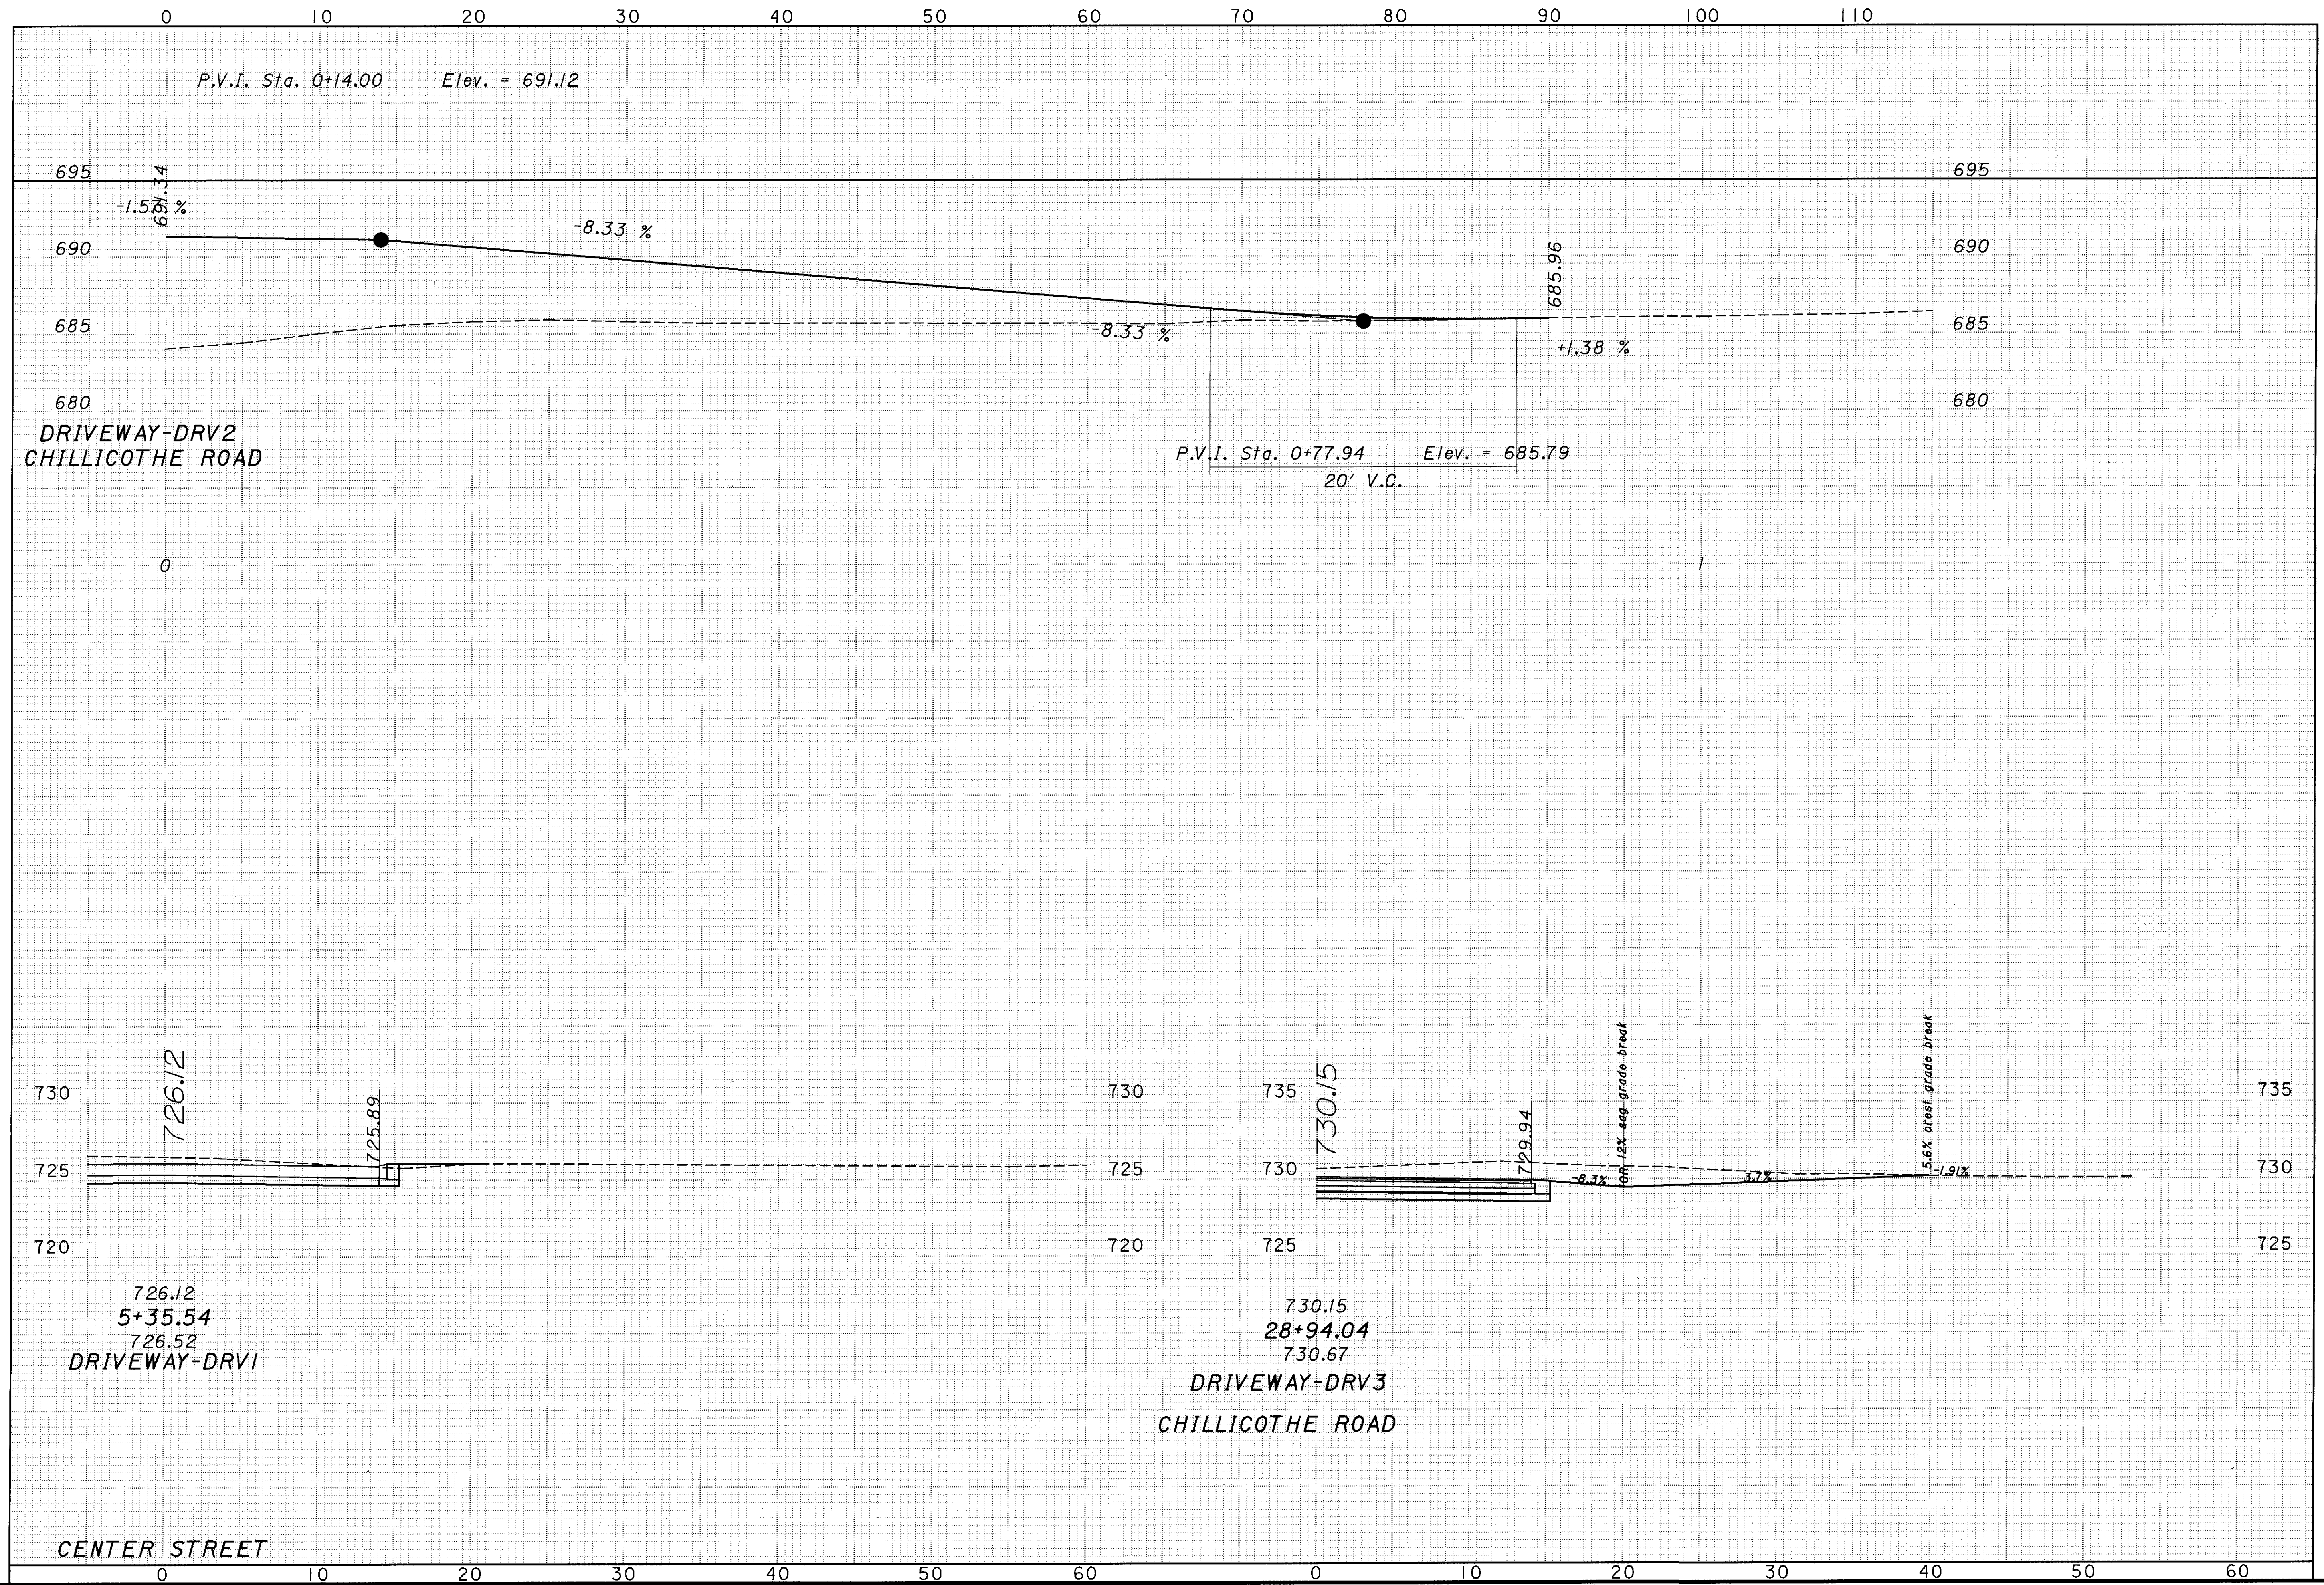

CALCULATED  
CHECKED

**DRIVEWAY PROFILES**

**LAK-615-1.26**