
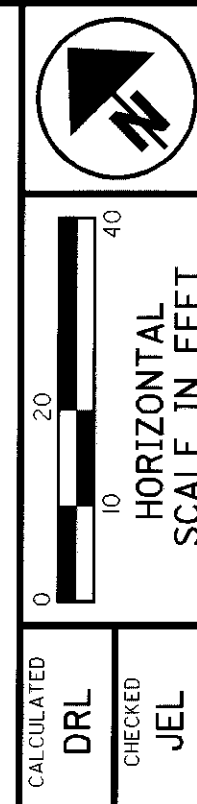
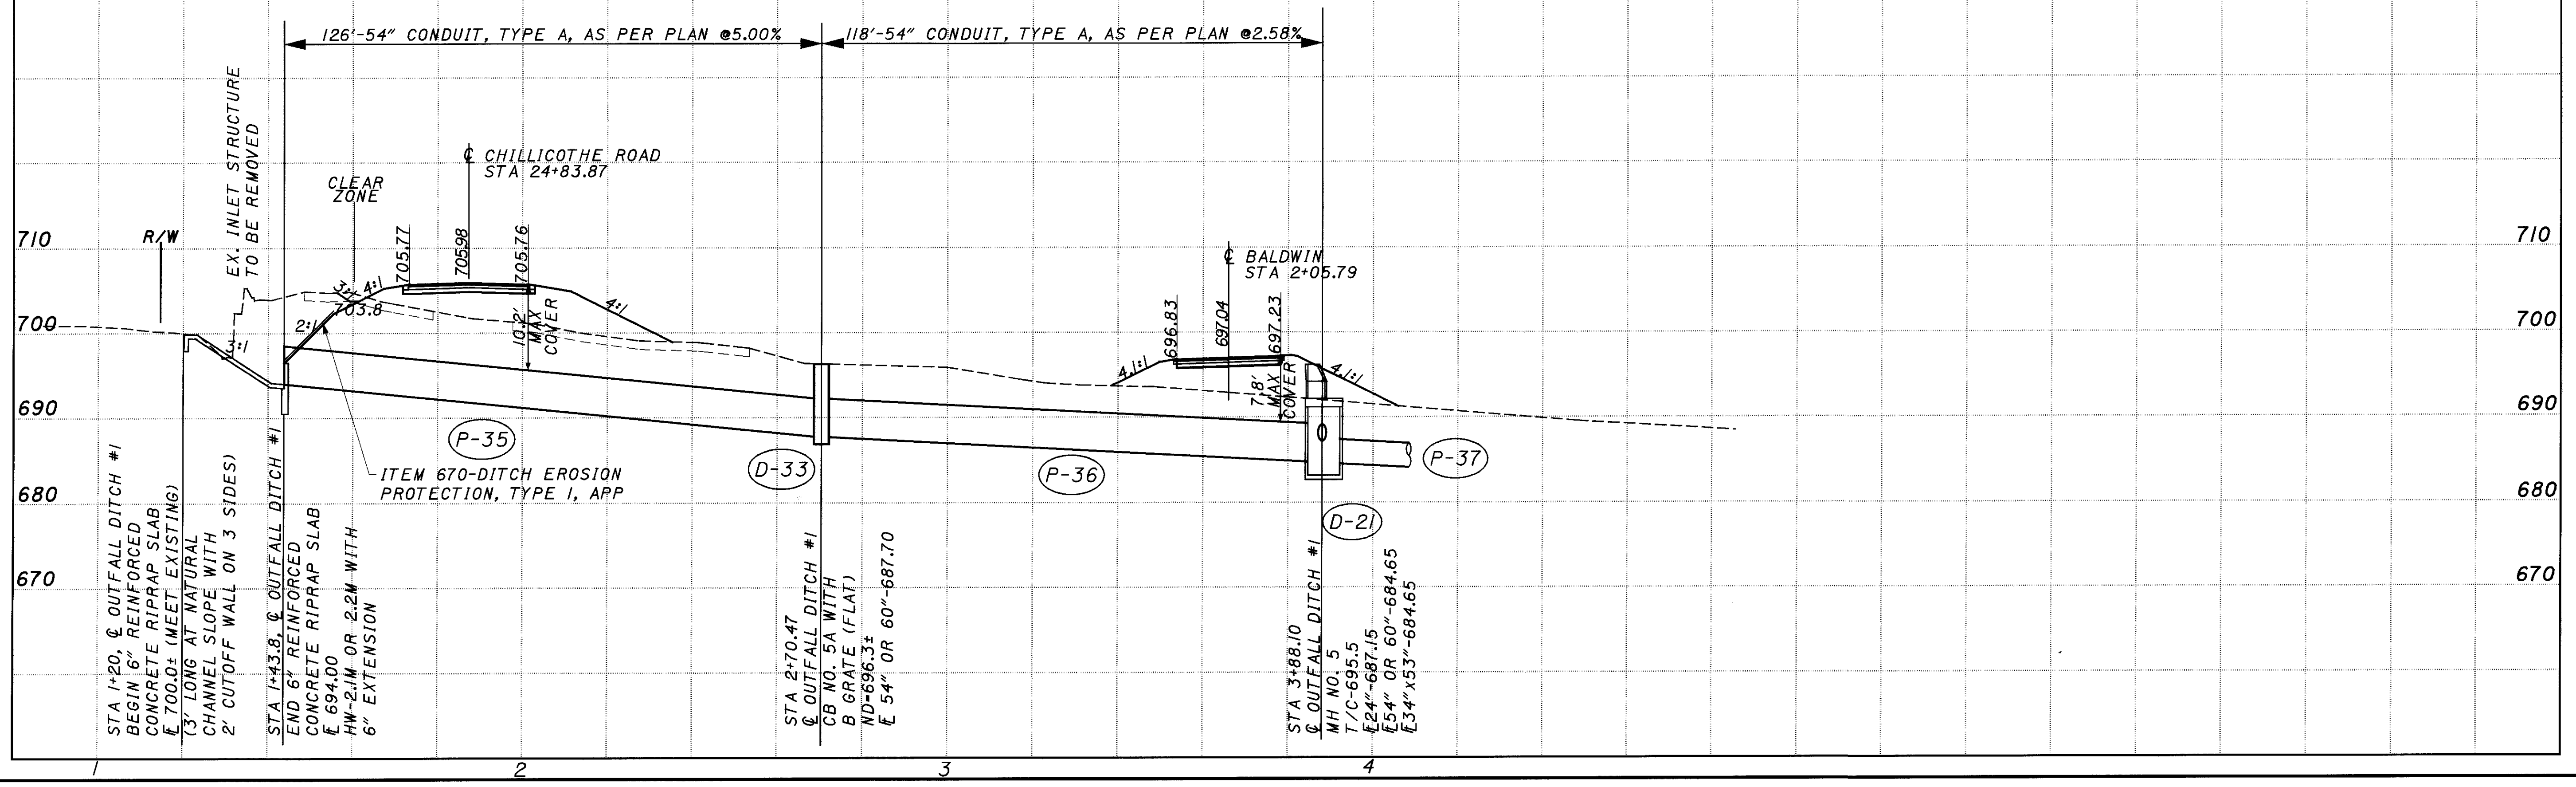


I:\PROJECTS\12790\drainage\12790.dpa.dgn 06-NOV-2000 1:47PM jgr:movse

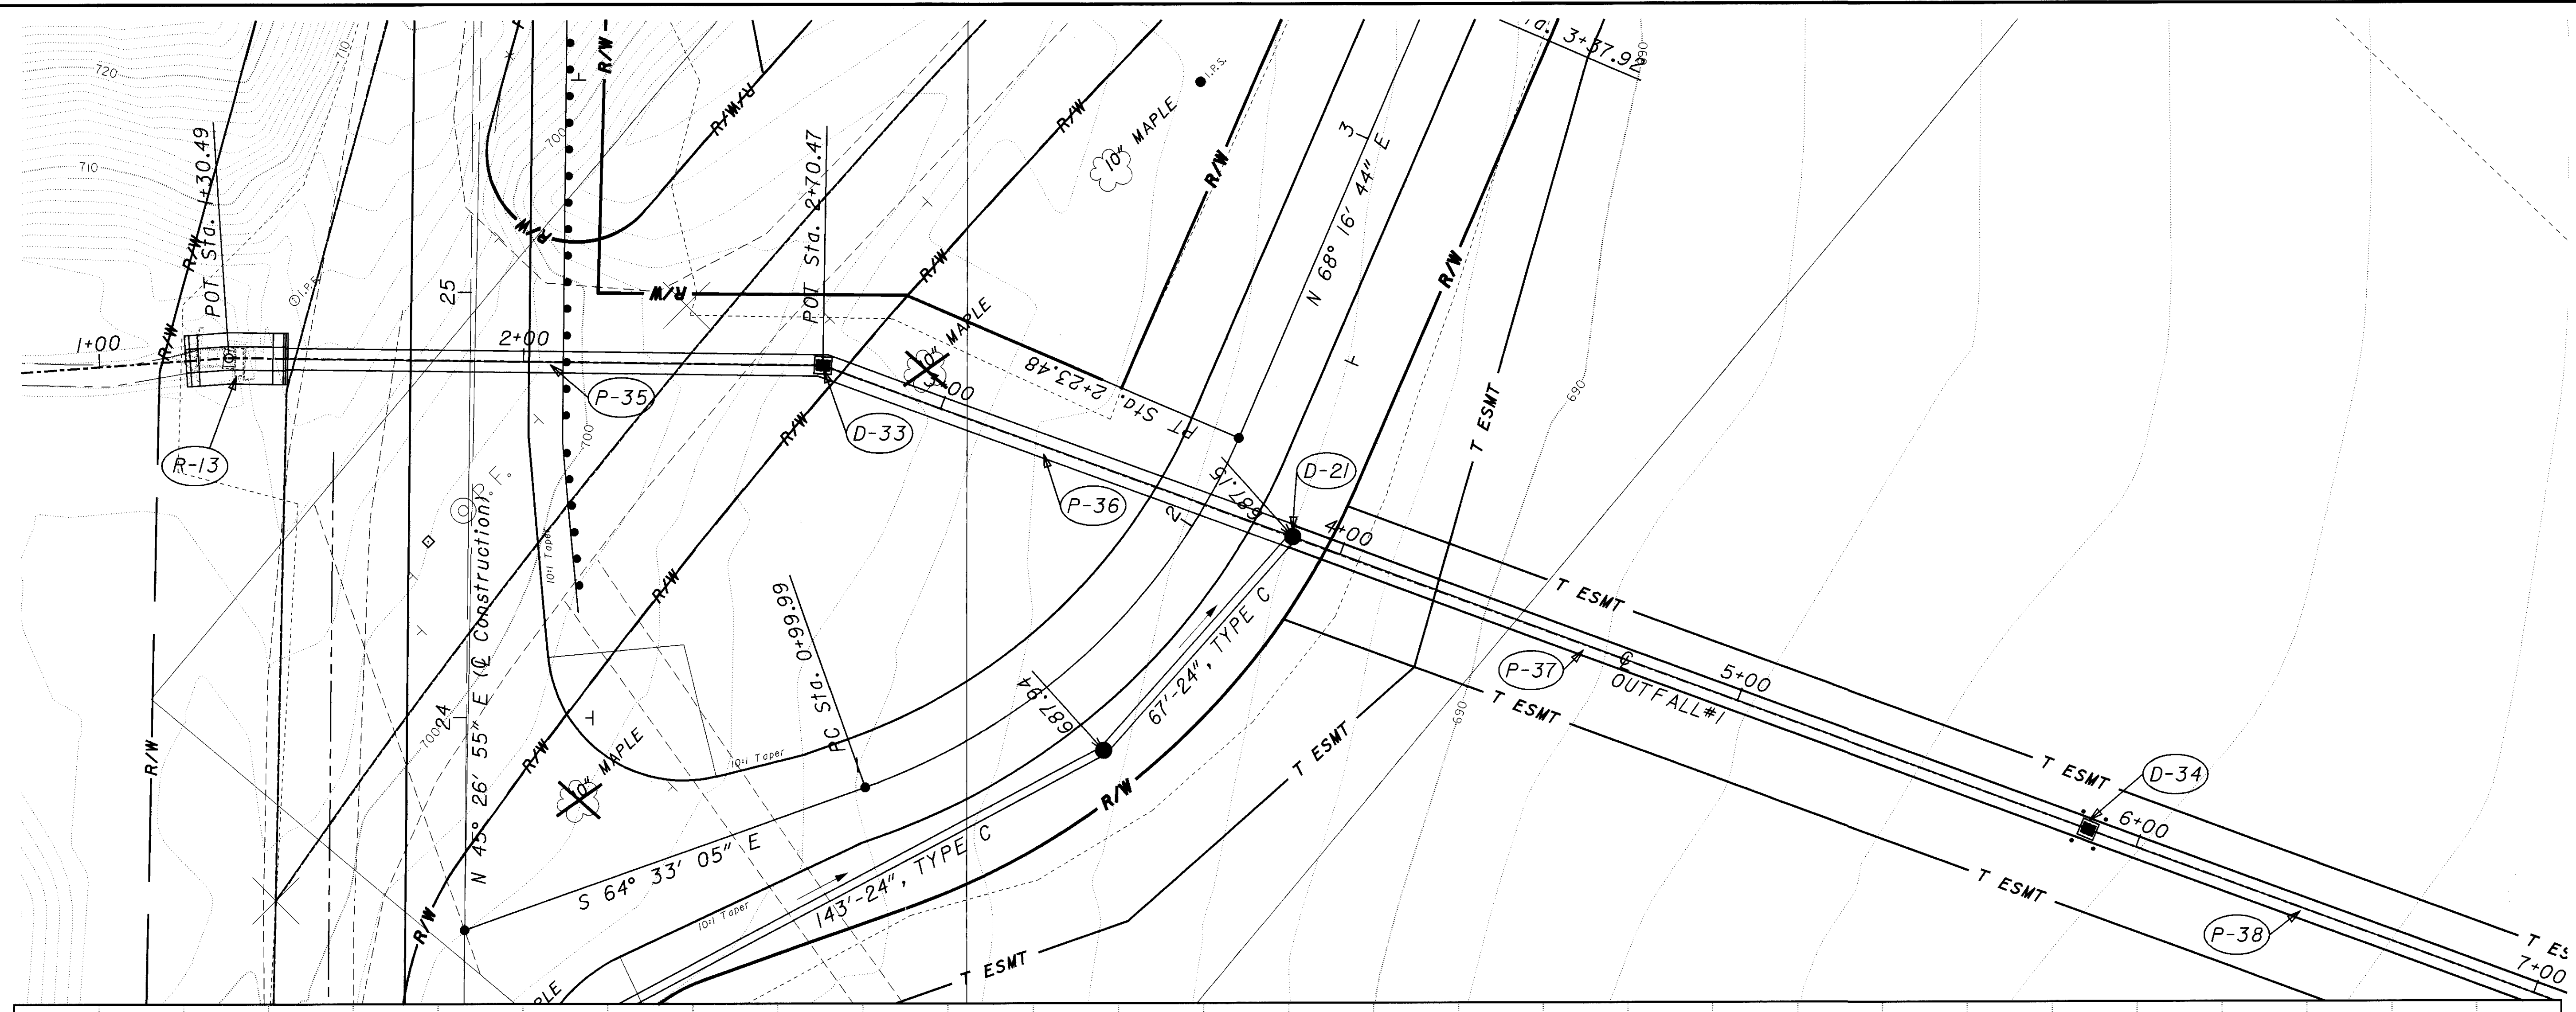

CALCULATED DRL CHECKED JEL
PLAN AND PROFILE
CULVERT-STA 24+83.87 CHILLICOTHE ROAD

LAK-615-1.26
 131
 160