


I:\PROJECTS\Plat2790\dgn\12790.dxa.dgn 06-NOV-2000 1:48PM jgr.mo\se

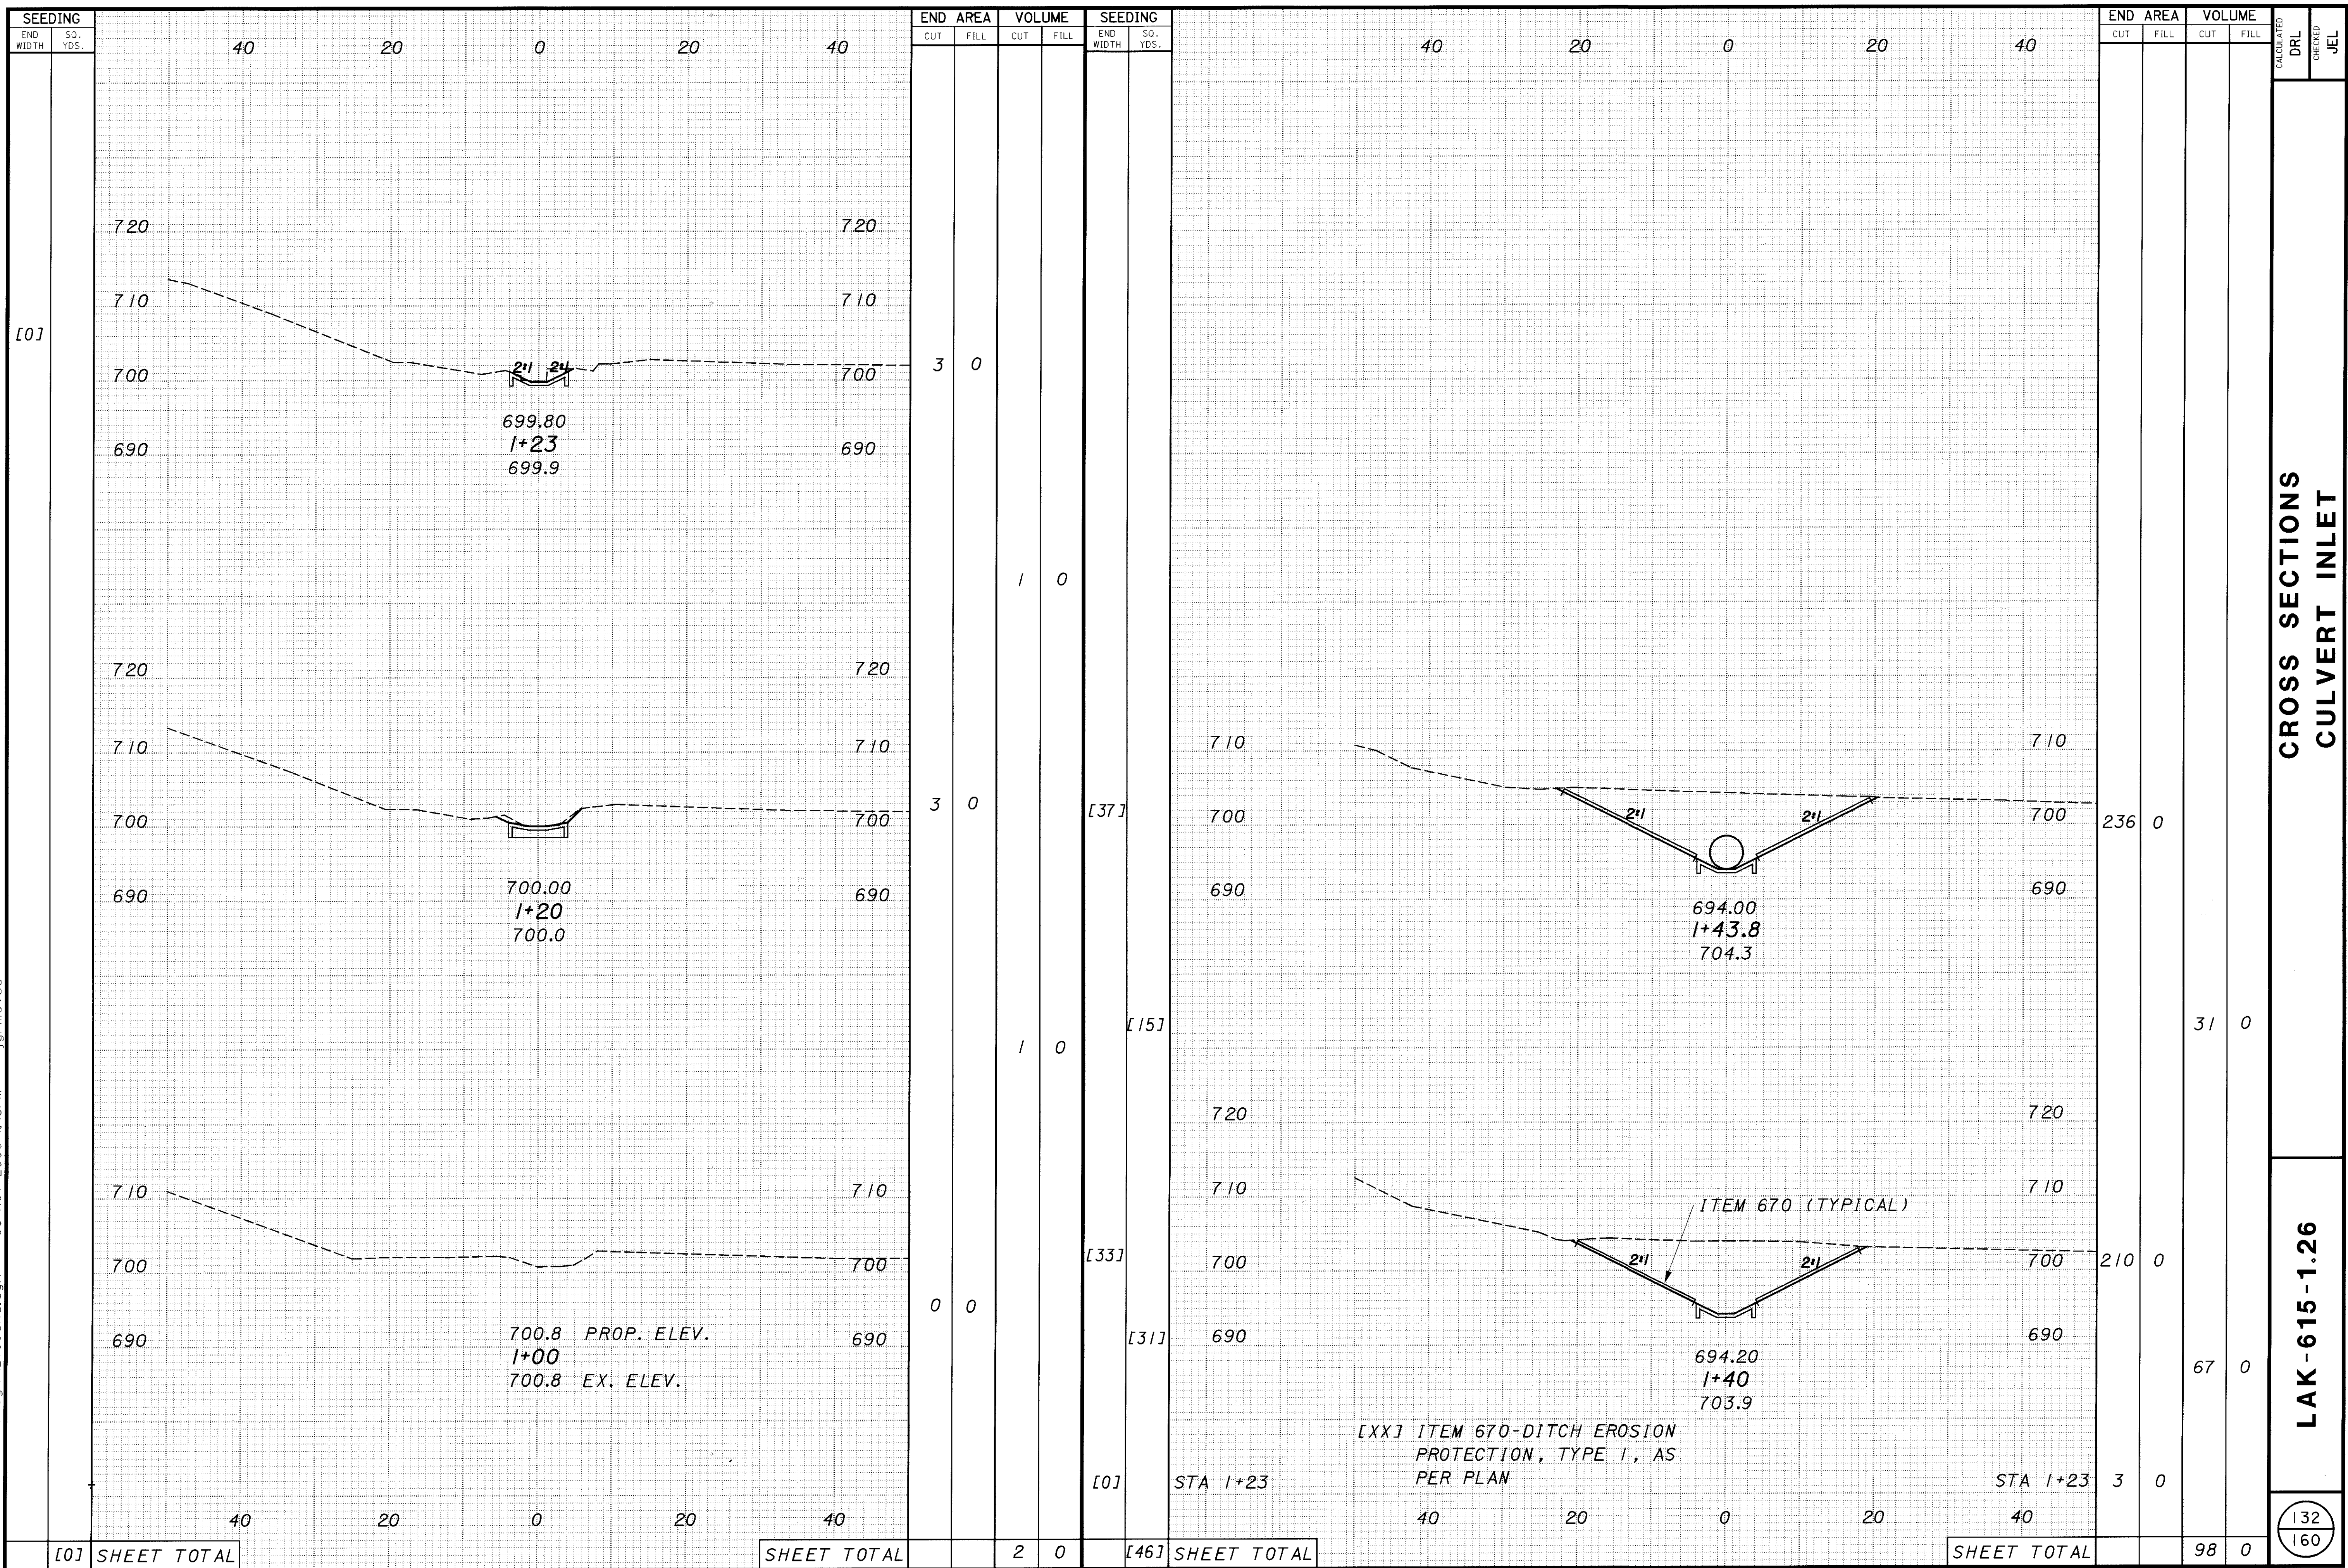

CROSS SECTIONS  
CULVERT INLET

LAK-615-1.26