


HYDRAULIC DESIGN DATA



Drainage Area - 58 Ac.

Q(10) = 39 cfs

Q(25) = 45 cfs

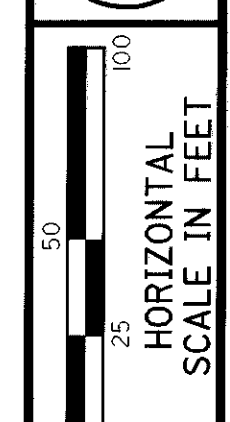

CALCULATED
DRL
CHECKED
JEL

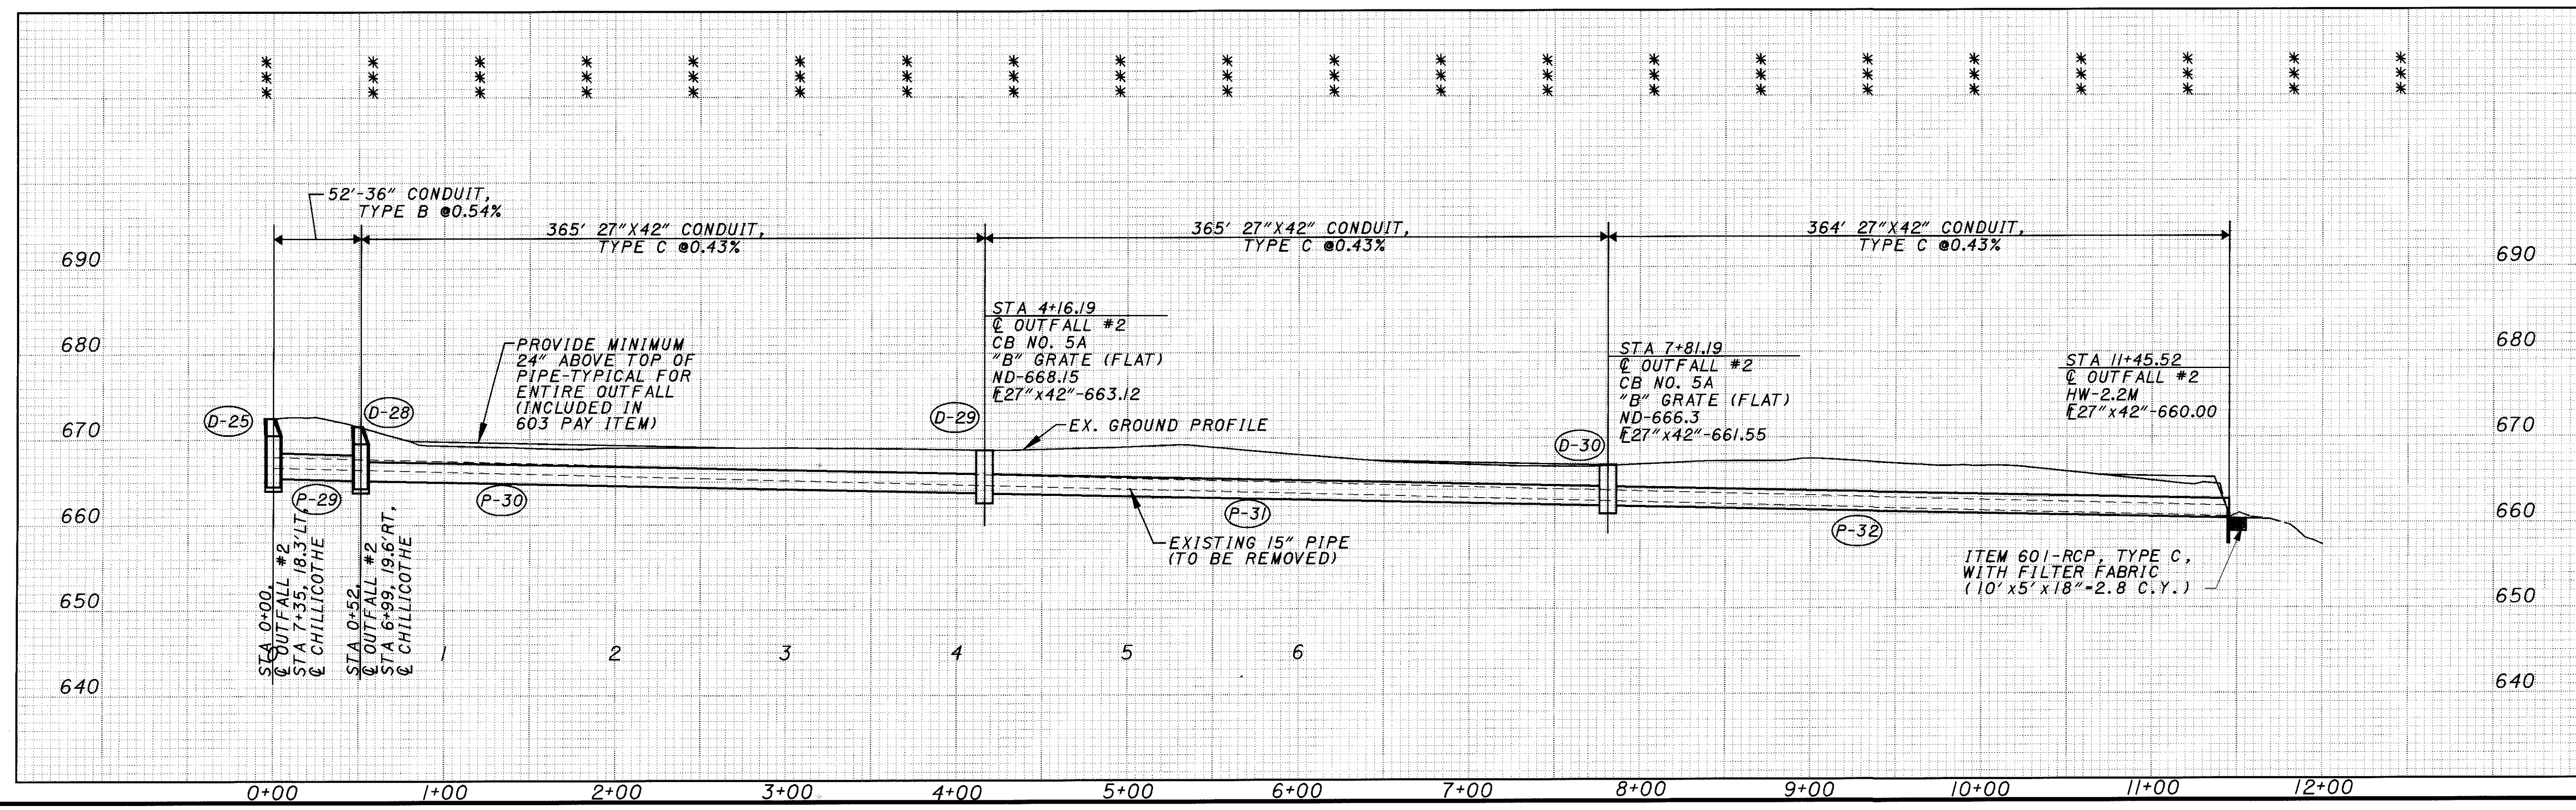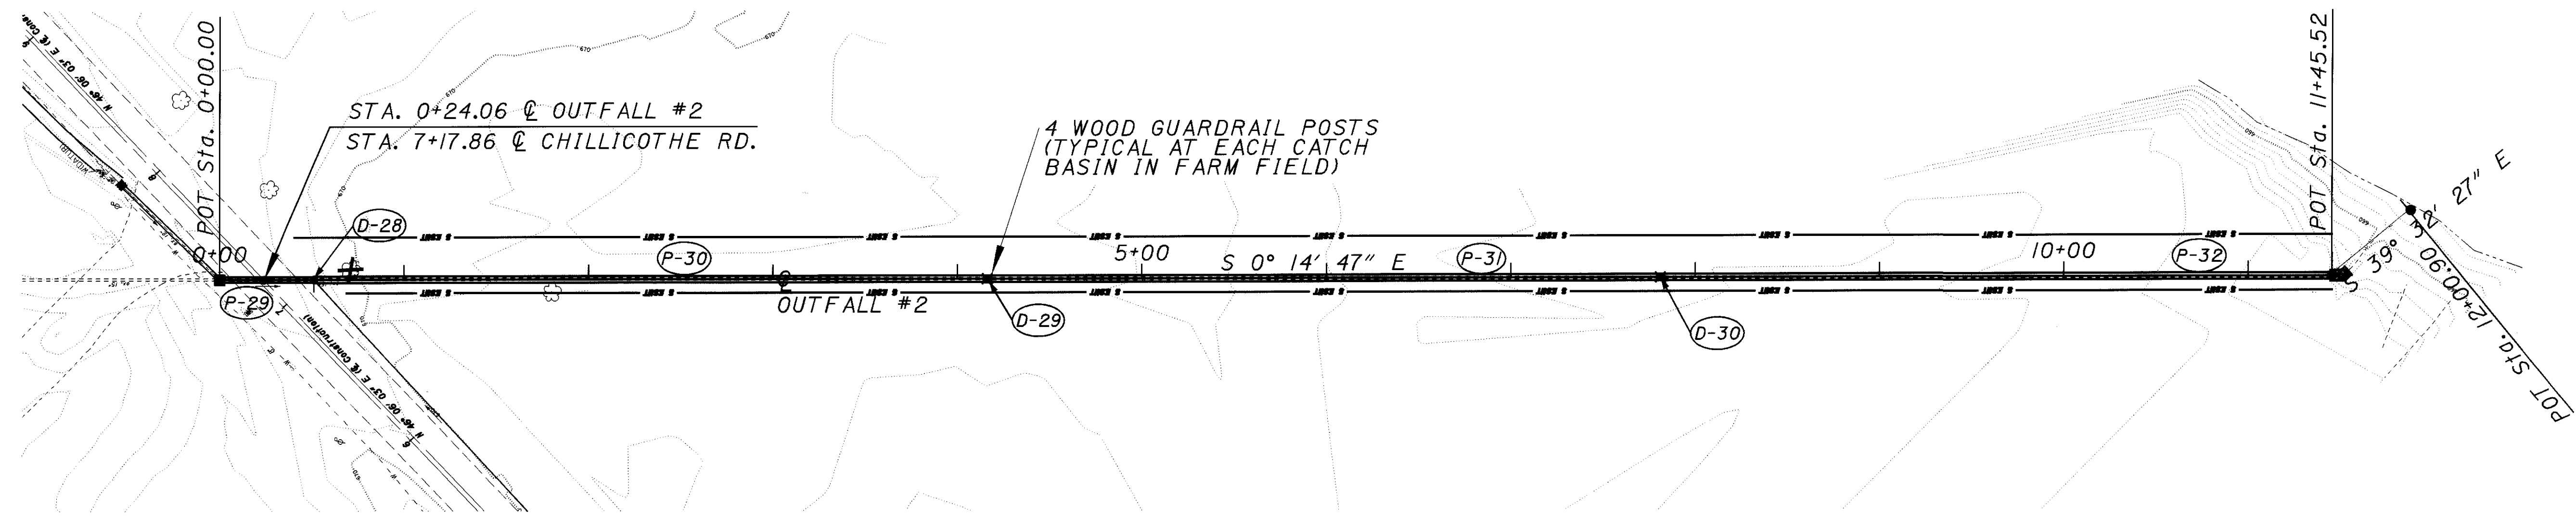

**PLAN AND PROFILE
MORLEY FARM OUTFALL #2**

LAK-615-1.26

i:\PROJECTS\12790\geopak\12790gpgi.dgn 06-NOV-2000 2:05PM jgrmovse