


I:\PROJECTS\Fid12790\geopak\127901pe.dgn 06-NOV-2000 2:11PM jgr:movse

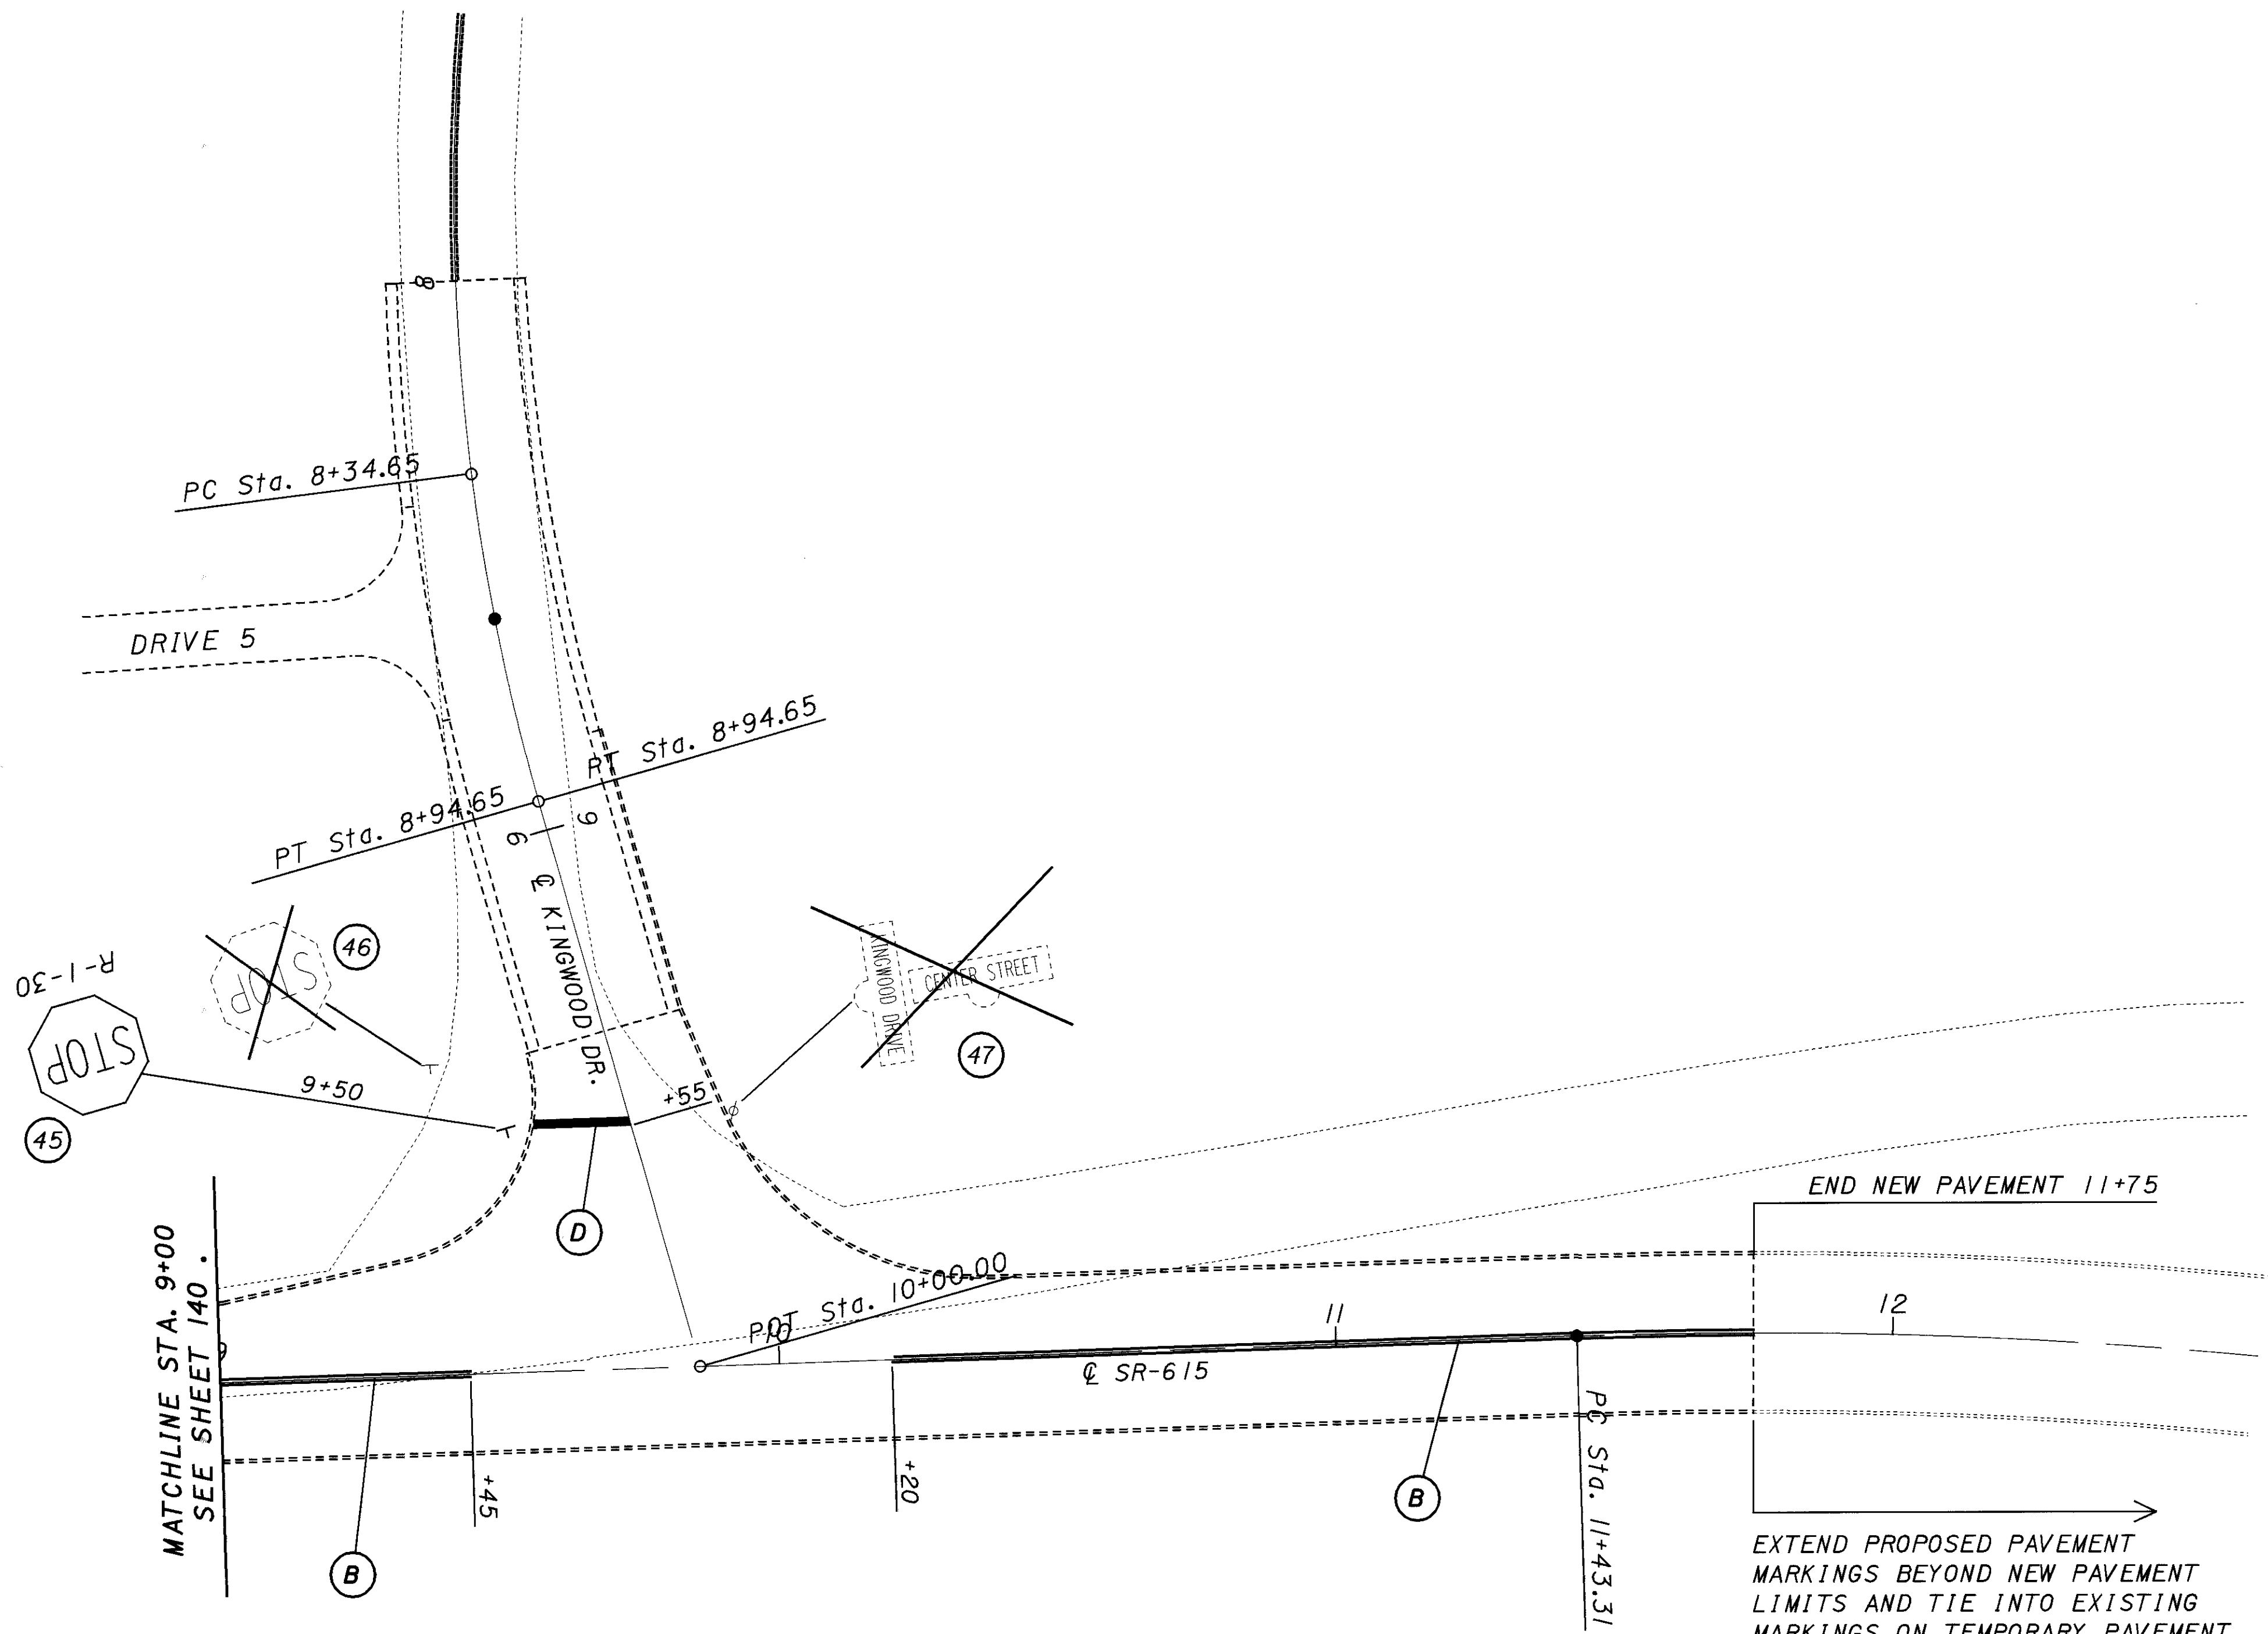

SEE SHEET 137 FOR LEGEND
 SEE SHEET 136 FOR PAVEMENT MARKING SUB-SUMMARY
 SEE SHEET 136 FOR GROUND MOUNTED SIGN SUB-SUMMARY

CALCULATED	
FLK	JEL
CHECKED	

0 20 40
 HORIZONTAL SCALE IN FEET

TRAFFIC CONTROL PLAN SHEET
STA. 9+00 TO STA. 11+75 (SR-615)

LAK-615-1.26