


PLAN

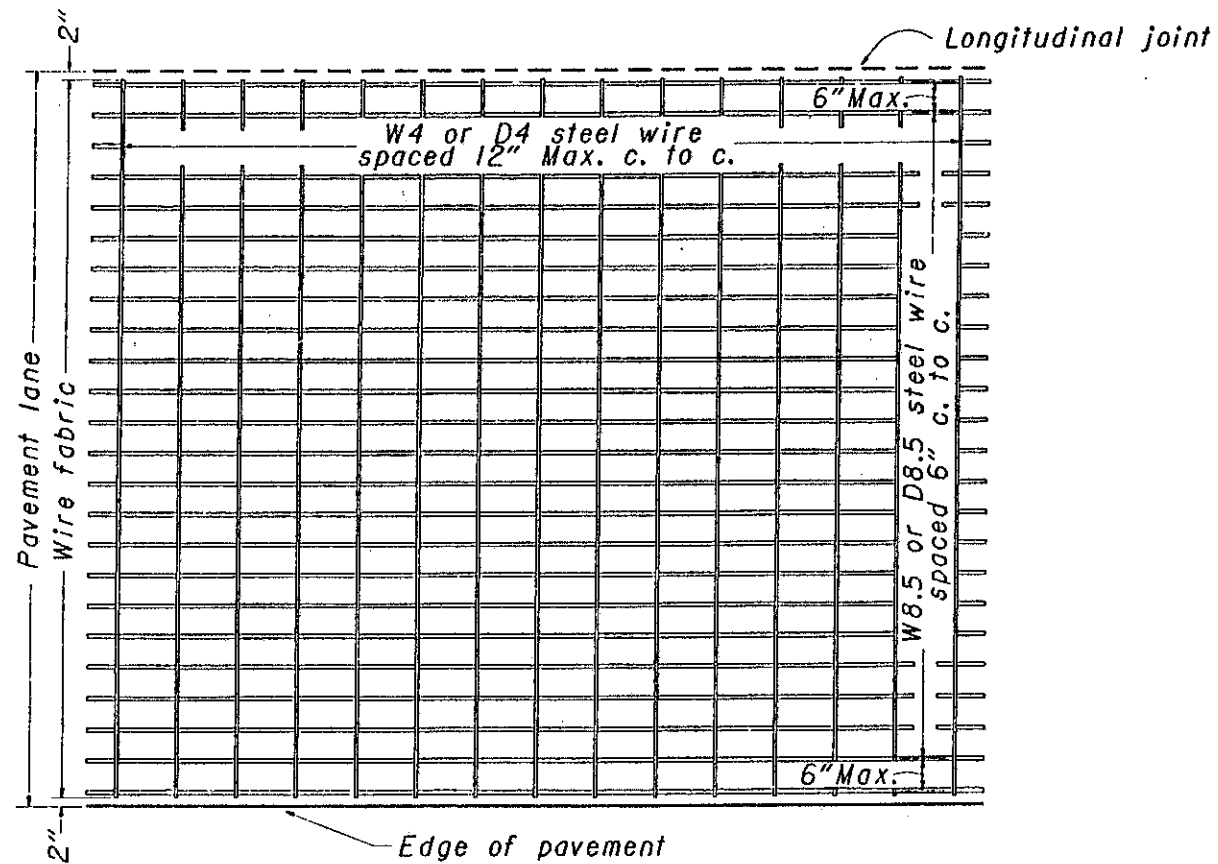

WIRE FABRIC DETAIL

NOTES

STEEL REINFORCING in normal or wider lane widths may consist of two units with an approved longitudinal hinge. The hinge shall consist of W4 or D4 steel wires connecting the two units such that the longitudinal members on either side of the hinge will be properly spaced when the reinforcing is in final position. The distance from the top of the concrete pavement to the reinforcing steel may vary from $2\frac{1}{2}$ inches to $T/3 + 1$ inch, where T=thickness of the concrete pavement.

BUREAU OF LOCATION AND DESIGN OHIO DEPARTMENT OF TRANSPORTATION	
CONCRETE PAVEMENT REINFORCING	DATE 2-21-92
STANDARD CONSTRUCTION DRAWING	BP-1.1
APPROVED <i>D.K. Hulman</i> ENGR., L & D	