

UTILITIES

AMERITECH
 13630 LORAIN AVE. 4th FLOOR
 CLEVELAND, OHIO 44111
 216-476-6142


THE ILLUMINATING CO.
 7755 AUBURN ROAD
 PAINESVILLE, OHIO 44077
 440-953-7751

CONSUMERS OHIO WATER
 LAKE ERTE DIVISION
 8644 STATION ST.
 MENTOR, OHIO 44060
 440-255-3421

TCL
 7757 AUBURN ROAD SUITE 8
 PAINESVILLE, OHIO 44077
 440-354-0030

MEDIA ONE
 7820 DIVISION DRIVE
 MENTOR, OH 44060
 440-974-3401

LOTS 1 & 10, TRACT 2, T-10-N R-9-W (MENTOR TWP.)
 LOTS 7 & 8, TRACT 1, T-9-N R-9-W (KIRTLAND TWP.)
 CONNECTICUT WESTERN RESERVE
 KIRTLAND HILLS VILLAGE, LAKE COUNTY, OHIO

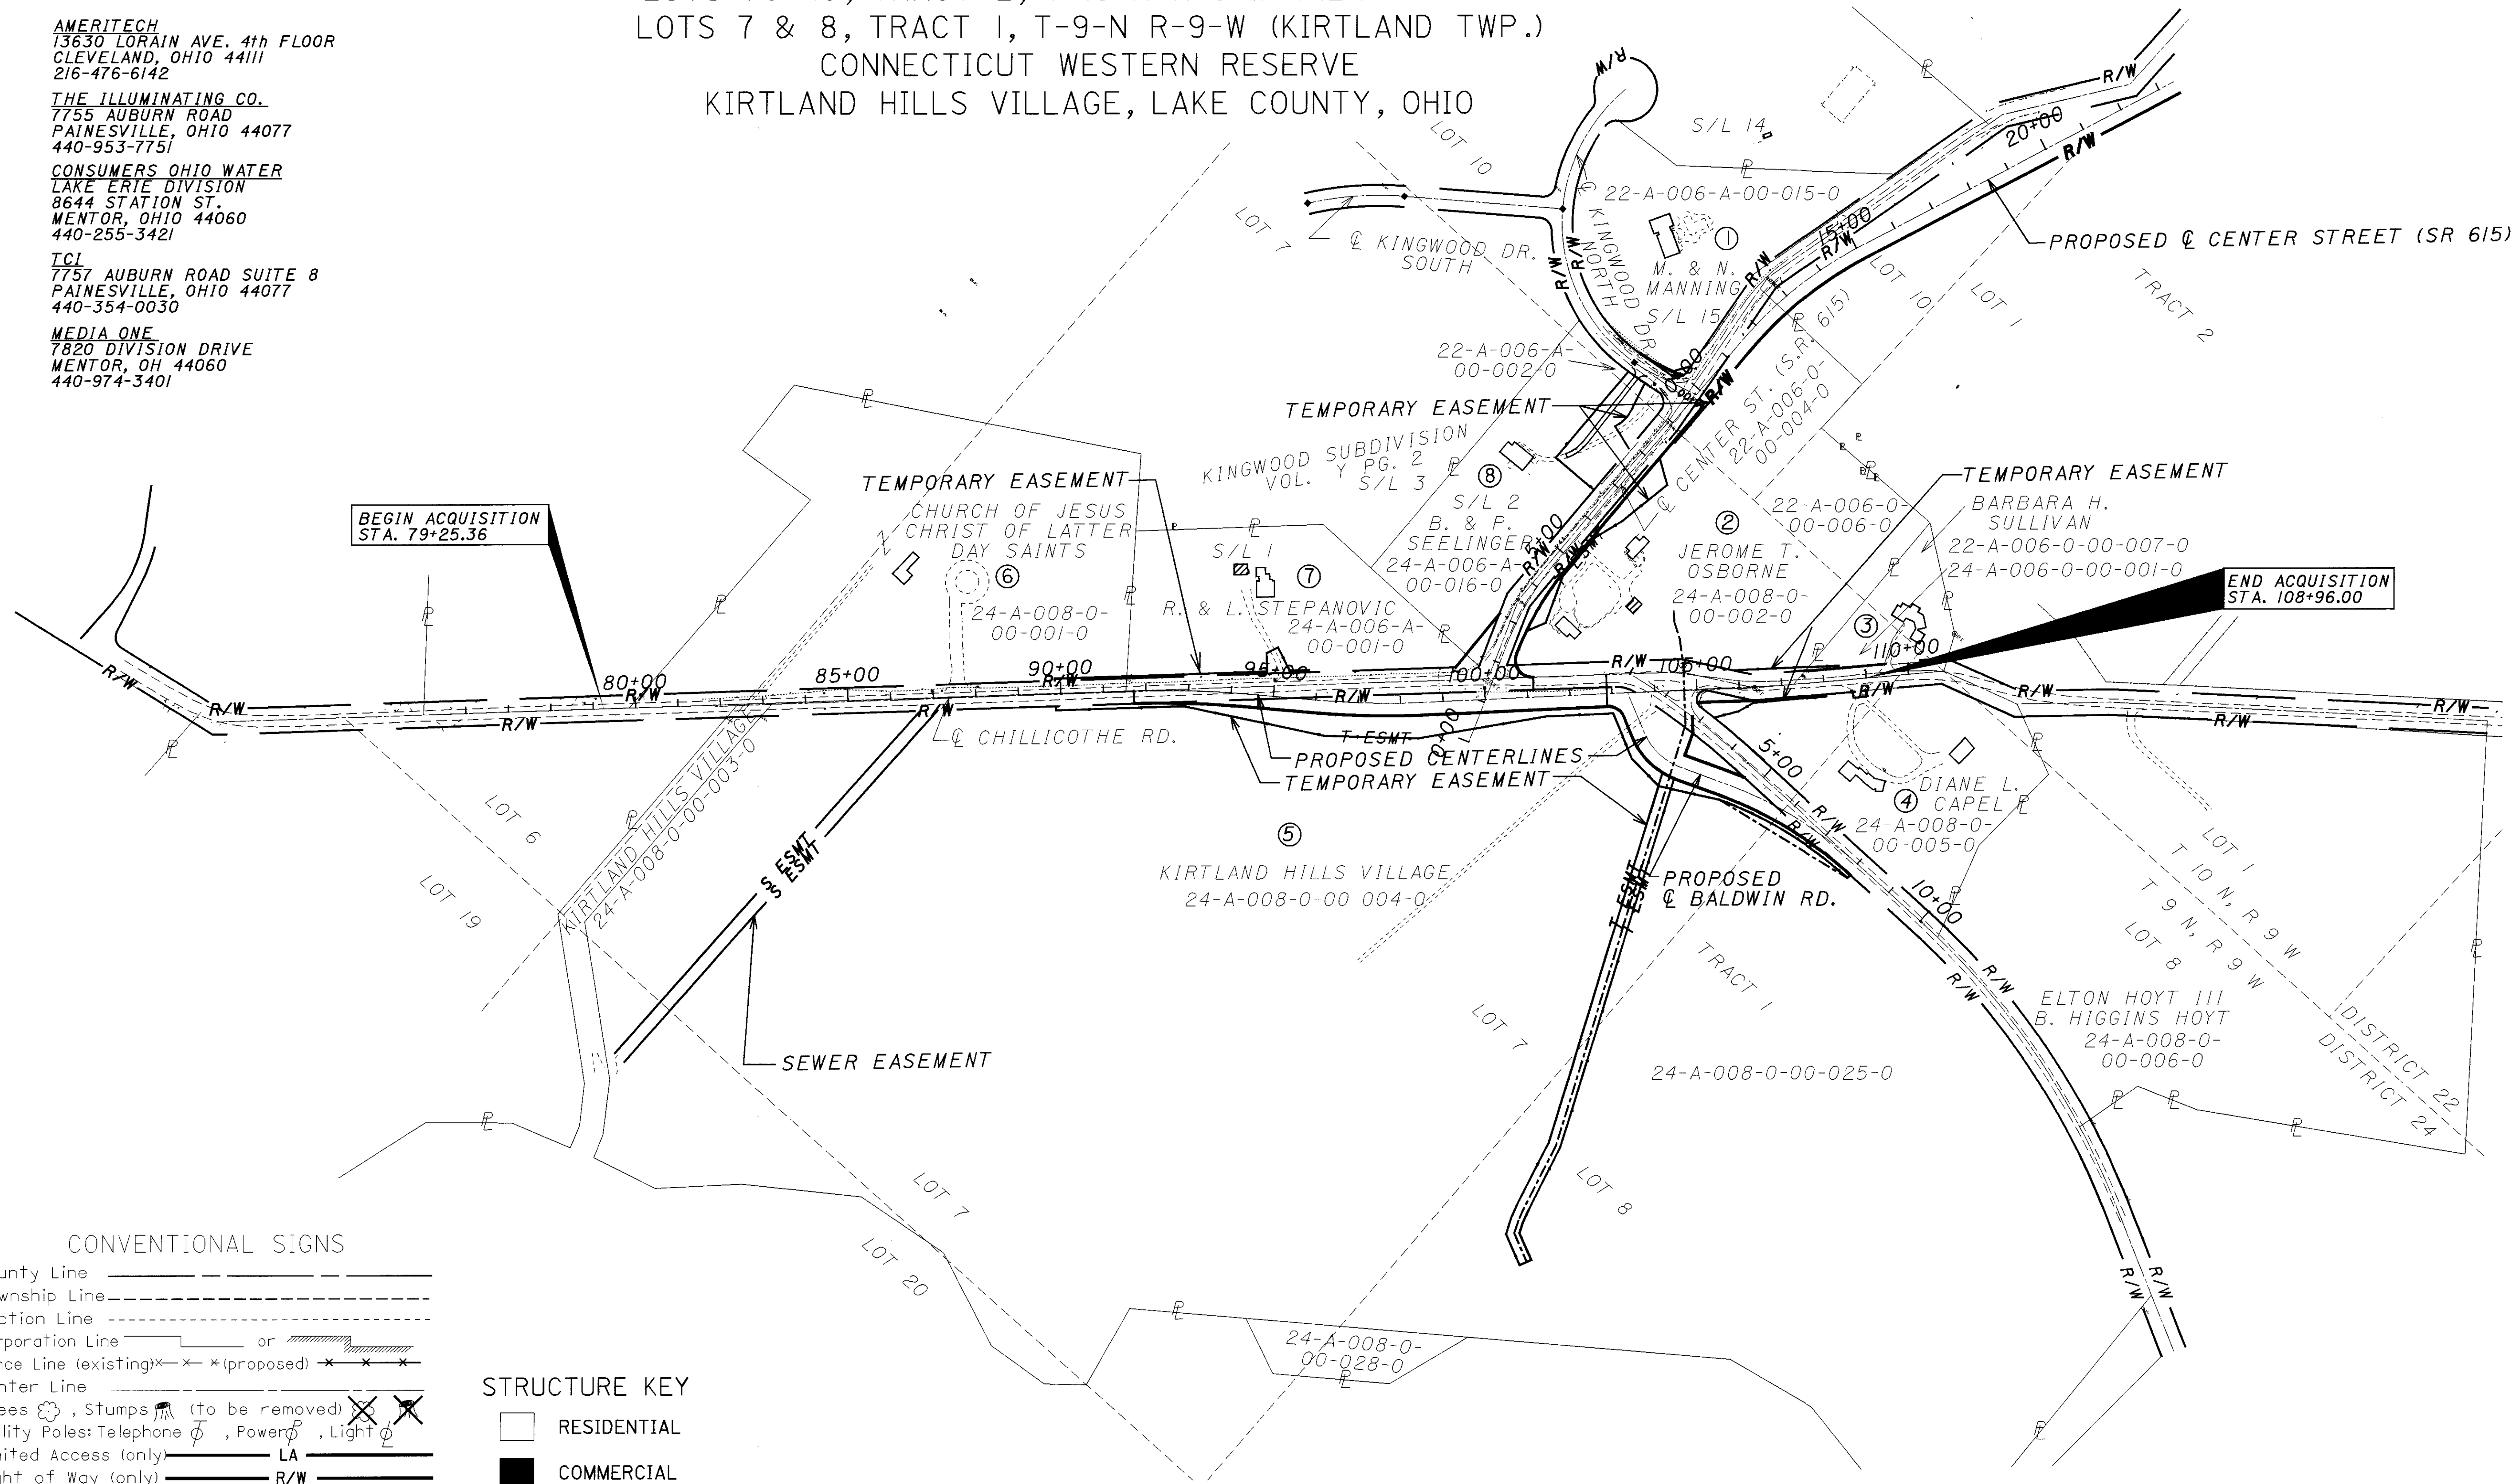

BEGIN ACQUISITION
 STA. 79+25.36

END ACQUISITION
 STA. 108+96.00

CONVENTIONAL SIGNS


- County Line ————
- Township Line ————
- Section Line ————
- Corporation Line ———— or ————
- Fence Line (existing) — x — x (proposed) — x — x
- Center Line ————
- Trees (to be removed) — x — x
- Utility Poles: Telephone — o —, Power — p —, Light — l —
- Limited Access (only) — LA —
- Right of Way (only) — R/W —
- Limited Access & Right of Way — LA-R/W —
- Exist. Right of Way — R/W —
- Temp. Right of Way — T ESMT —
- Slope Easement — SL ESMT —
- Utility Easement — U ESMT —
- Property Line — (in existing fence) — x — x
- Railroad — || — || or — + — +
- Guardrail (existing) — o — o (proposed) — o — o
- Construction Limits — Construction Limits —

STRUCTURE KEY

- RESIDENTIAL
- COMMERCIAL
- OUT-BUILDING

NOTES: THE LOCATION OF THE UNDERGROUND UTILITIES SHOWN ON THE PLANS ARE OBTAINED FROM THE OWNER OF THE UTILITIES AS REQUIRED BY SECTION 153.64 O.R.C.

REFERENCE POINT INFORMATION IS CONTAINED IN THE CONSTRUCTION PLAN.

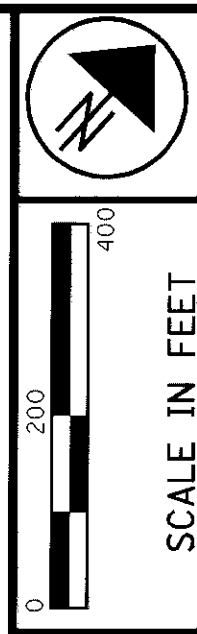

PID NO. **12790**

R/W DESIGNER **FDS**
 R/W REVIEWER **DAS**

PROPERTY MAP

LAK-615-1.26

REV. BY	DATE	DESCRIPTION

4 / 19
 145
 160

I:\PROJECTS\2000\12790\12790RMB.dgn 06-NOV-2000 2:30PM jgrmovse